


FINAL SURVEY PLOTTED DATE AREAS CHECKED

ORIGINAL SURVEY PLOTTED DATE AREAS CHECKED

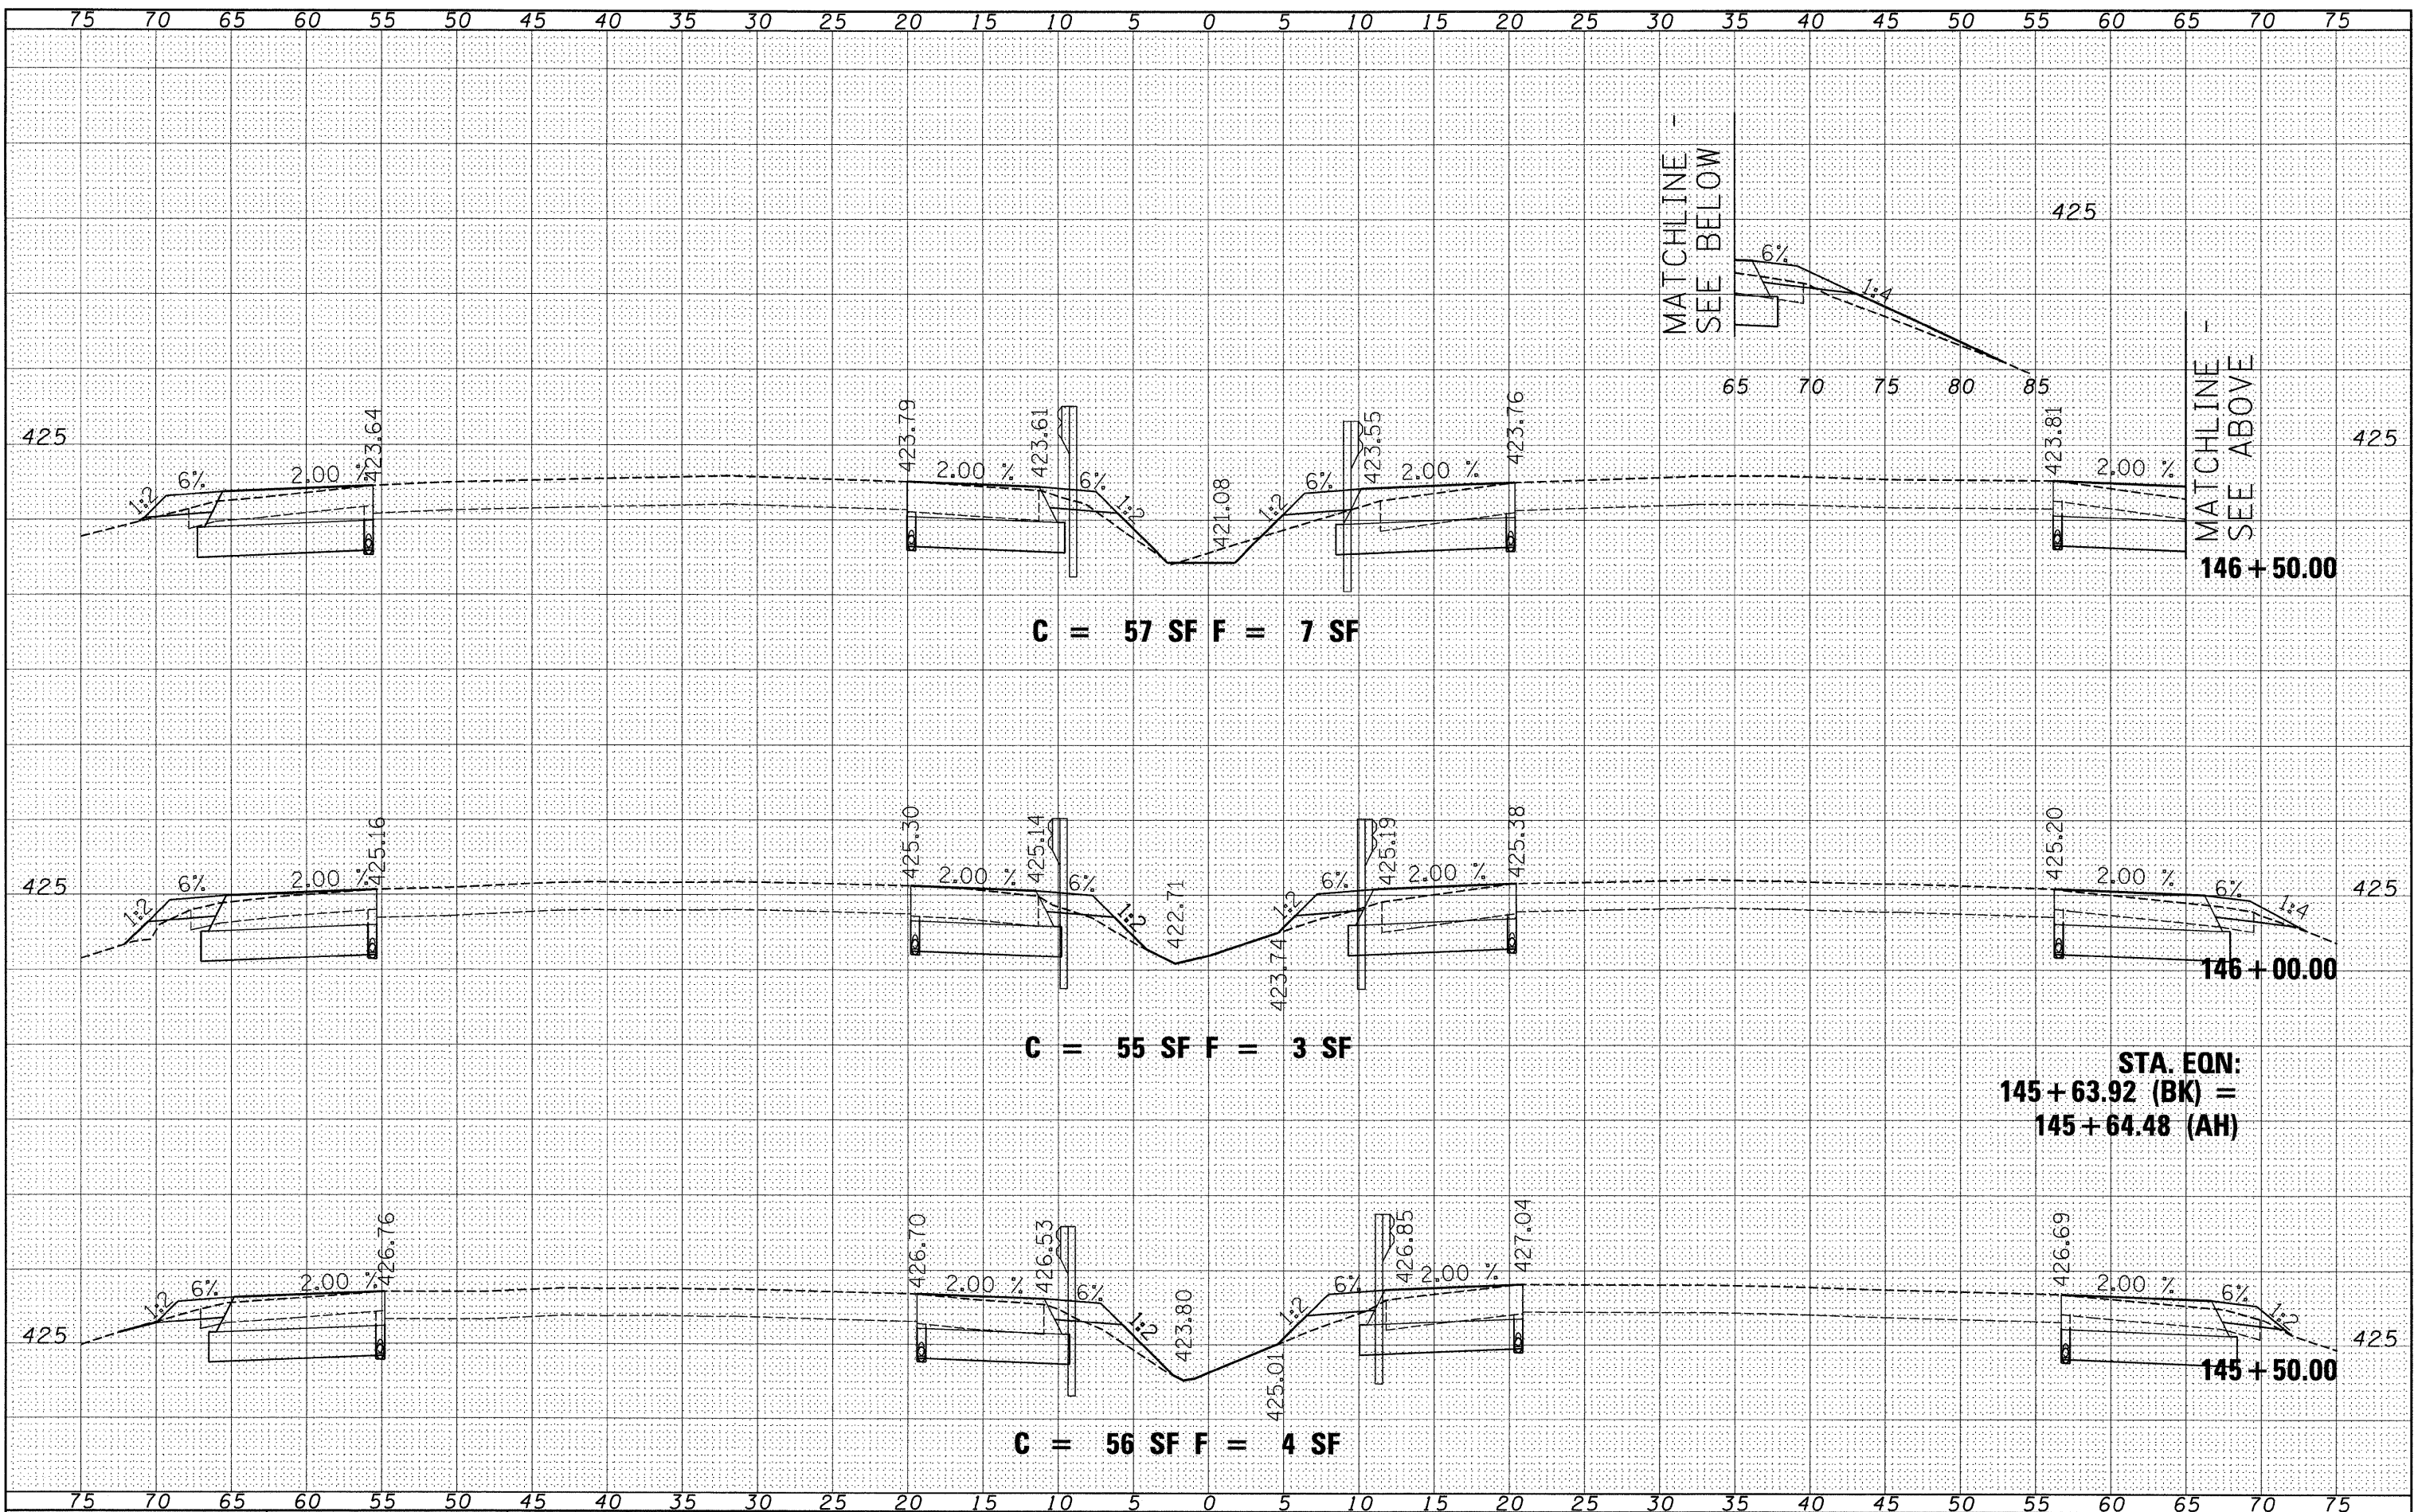

MATCHLINE - SEE BELOW

MATCHLINE - SEE ABOVE

STA. EQN:
145 + 63.92 (BK) =
145 + 64.48 (AH)

FILE NAME = P:\060601B\dgn\CADD Sheets\0876876-sht-xssht.dgn	USER NAME = jstein	DESIGNED JWS	REVISD -	STATE OF ILLINOIS DEPARTMENT OF TRANSPORTATION	CROSS SECTIONS	F.A.I. RTE. 64	SECTION 82-2VB-2	COUNTY ST. CLAIR	TOTAL SHEETS 153	SHEET NO. 147	
PLOT SCALE = 5.0000' / IN.	CHECKED SJK	REVISD -	REVISD -			SCALE: 1" = 5'	SHEET NO. 17 OF 23 SHEETS	ILLINOIS FED. AID PROJECT	CONTRACT NO. 76867		
PLOT DATE = 8/6/2009	DATE 8/6/2009	REVISD -	REVISD -			STA. 145+50.00 TO STA. 146+50.00					