


DATE	
BY	
FINAL SURVEY	
SURVEYED	
PLOTTED	
NOTE BOOK	
AREAS CHECKED	
NO.	

DATE	
BY	
ORIGINAL SURVEY	
SURVEYED	
PLOTTED	
NOTE BOOK	
AREAS CHECKED	
NO.	

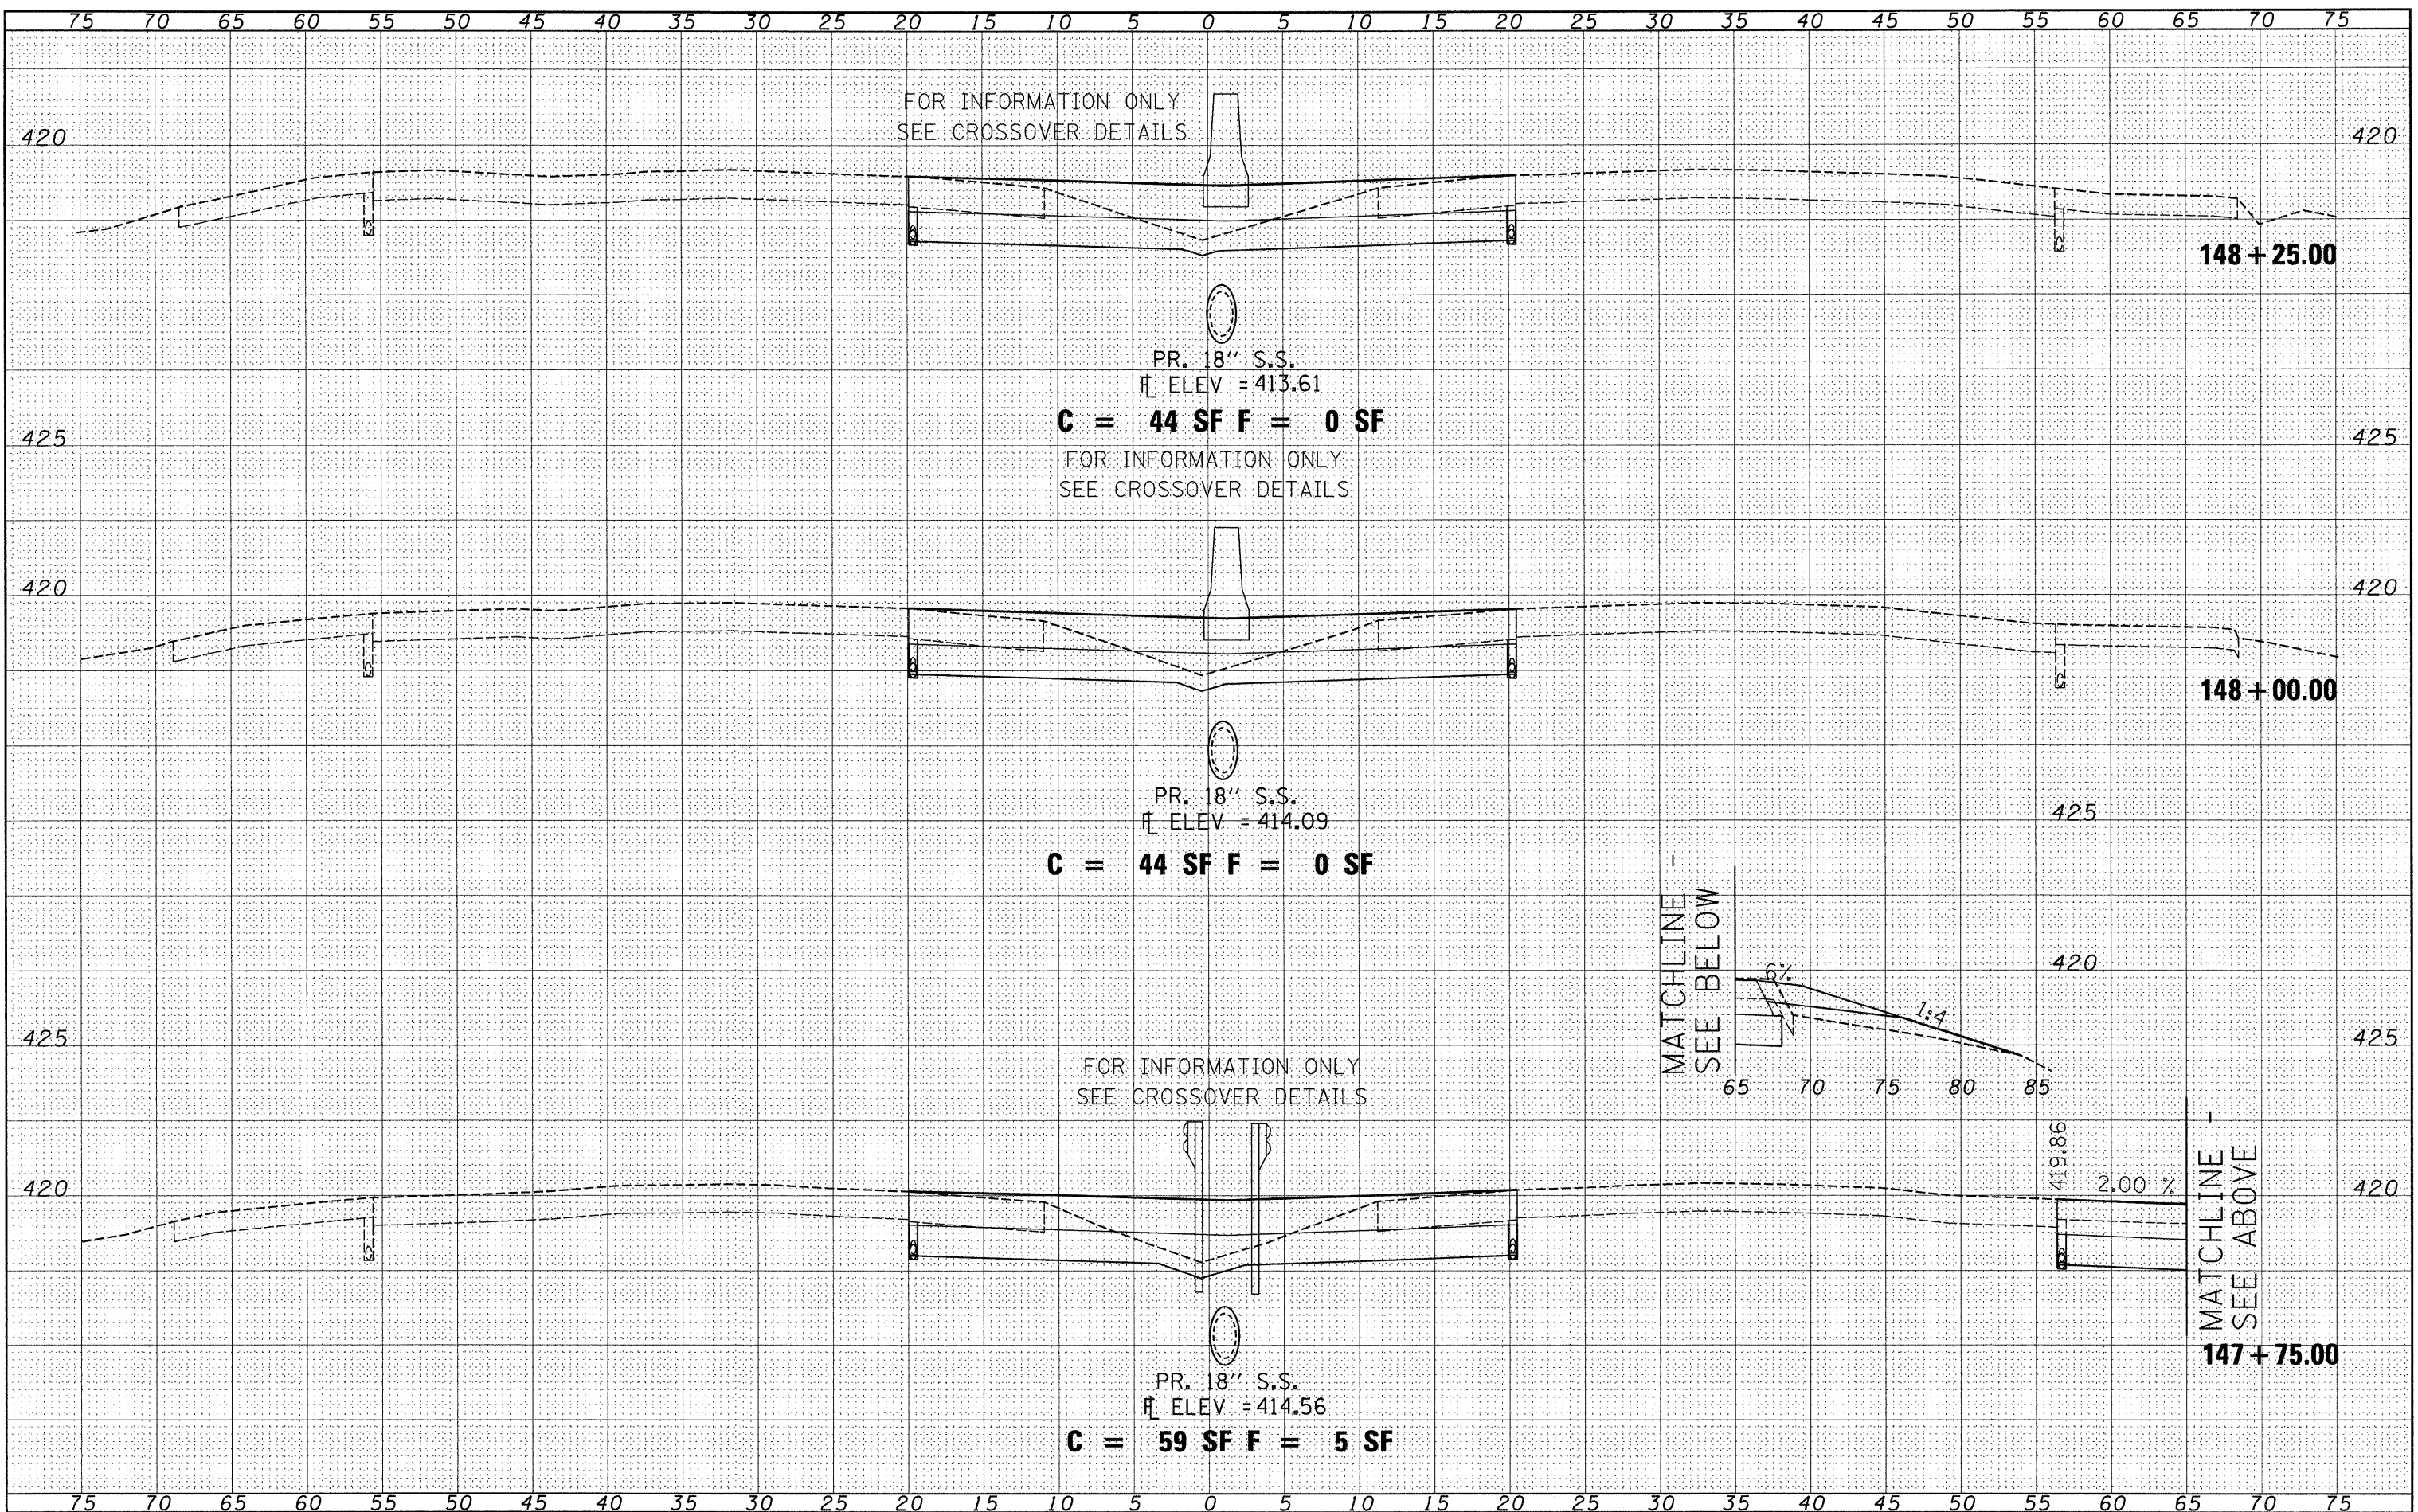

FILE NAME =	USER NAME = jstein	DESIGNED <i>JWS</i>	REVISED -	STATE OF ILLINOIS DEPARTMENT OF TRANSPORTATION	CROSS SECTIONS			F.A.I. RTE.	SECTION	COUNTY	TOTAL SHEETS	SHEET NO.	
P:\060601B\dgn\CADD Sheets\0876876-shr-xssht.dgn		DRAWN <i>JWS</i>	REVISED -		SCALE: 1" = 5'	SHEET NO. 19 OF 23 SHEETS	STA. 147+75.00 TO STA. 148+25.00	64	82-2VB-2	ST. CLAIR	153	149	
PLOT SCALE = 5,0000' / IN.		CHECKED <i>SJK</i>	REVISED -										
PLOT DATE = 8/6/2009		DATE <i>8/6/2009</i>	REVISED -										
								FED. ROAD DIST. NO.		ILLINOIS FED. AID PROJECT			
CONTRACT NO. 76867													