


DATE	
BY	
SURVEYED	
PLANNED	
TEMPERATURE	
WIND	
NOTE BOOK	
NO.	
AREAS CHECKED	

DATE	
BY	
SURVEYED	
PLANNED	
TEMPERATURE	
WIND	
NOTE BOOK	
NO.	
AREAS CHECKED	

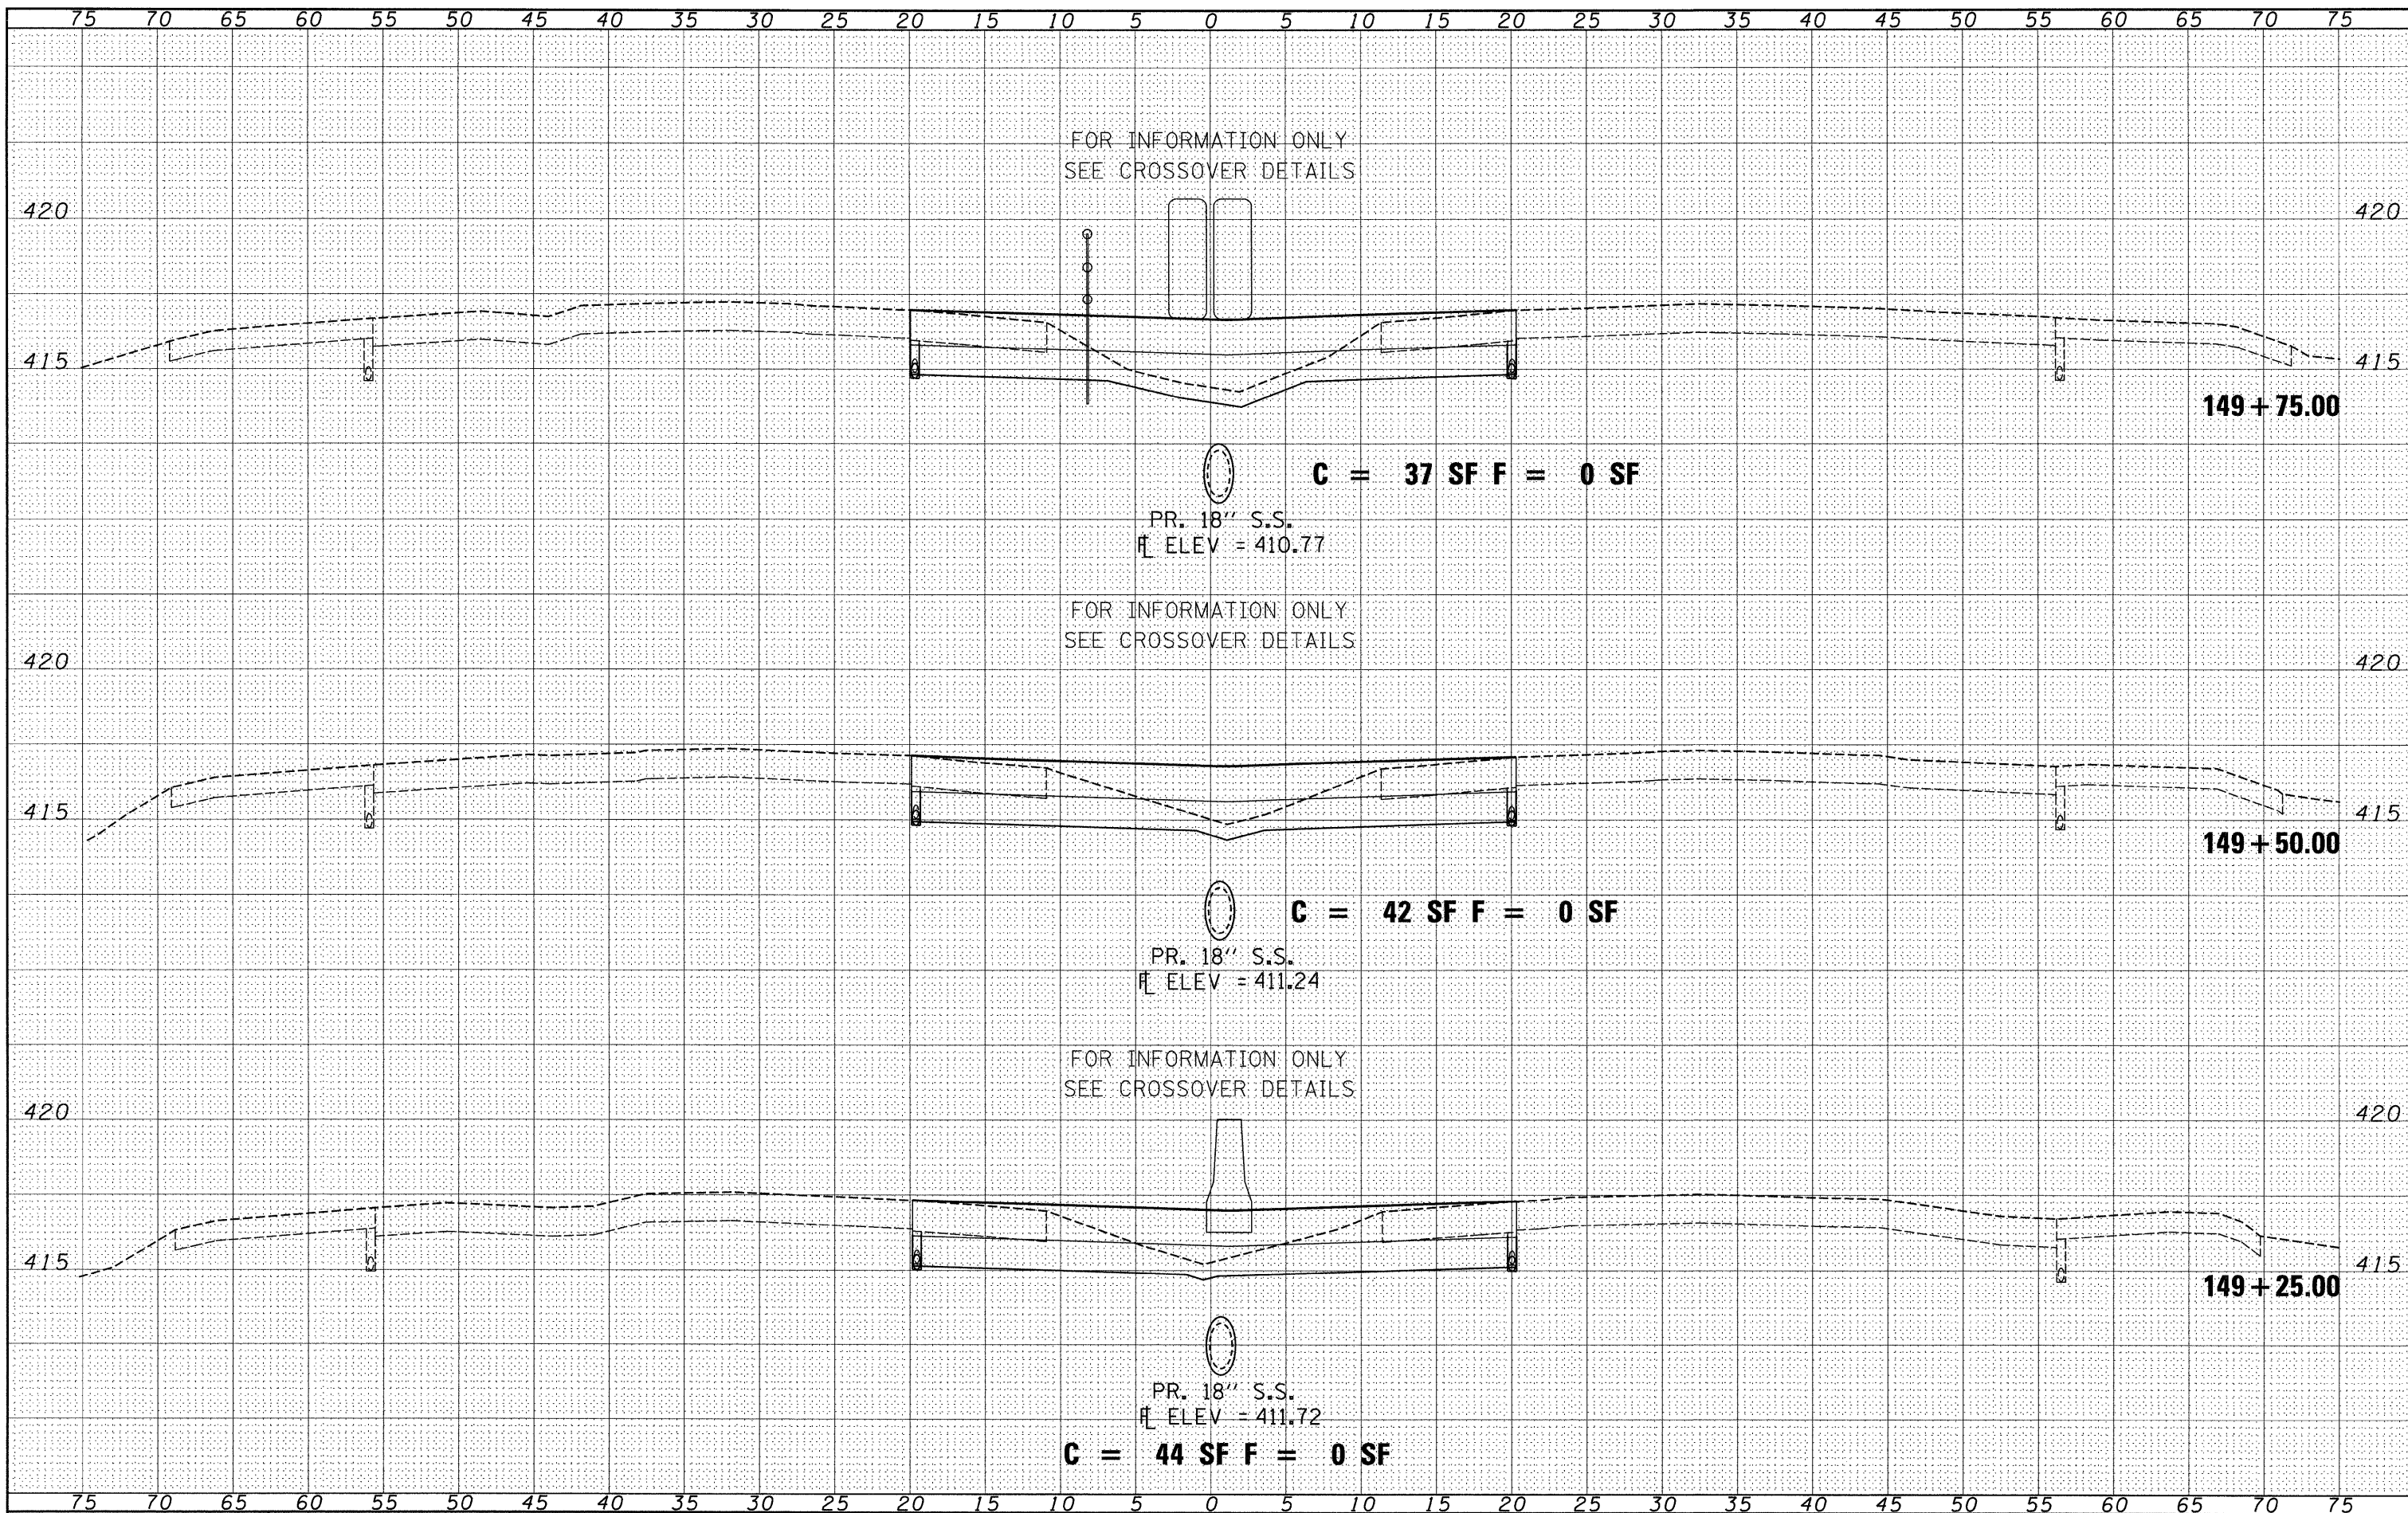

FILE NAME =  
 P:\060601B\ dgn\CADD Sheets\0876876-sht-xssh.t.dgn

USER NAME = jstein  
 DESIGNED JWS  
 DRAWN JWS  
 CHECKED SJK  
 DATE 8/6/2009

REVISIONS  
 REVISED -  
 REVISED -  
 REVISED -  
 REVISED -

STATE OF ILLINOIS  
 DEPARTMENT OF TRANSPORTATION

CROSS SECTIONS  
 SCALE: 1" = 5'  
 SHEET NO. 21 OF 23 SHEETS  
 STA. 149+25.00 TO STA. 149+75.00

F.A.T. RTE.	SECTION	COUNTY	TOTAL SHEETS	SHEET NO.
64	82-2VB-2	ST. CLAIR	153	151
CONTRACT NO. 76867				
FED. ROAD DIST. NO.		ILLINOIS FED. AID PROJECT		