


PLANT SCHEDULE

CODE	BOTANICAL NAME / COMMON NAME	CONT.	QTY
PERENNIAL PLANTS - BULBS			
• NAR SPE	NARCISSUS X 'ICE FOLLIES' / ICE FOLLIES DAFFODIL	BULB	362
• TUL TUL	TULIPA X 'SPRING GROVE' / SPRING GROVE TULIP	BULB	462

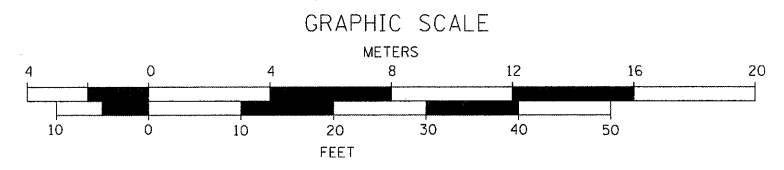

FILE NAME = #FILE#	USER NAME = #USER#	DESIGNED - JM DRAWN - SA CHECKED - AL DATE - 08/14/09	REVISED - REVISED - REVISED - REVISED -	STATE OF ILLINOIS DEPARTMENT OF TRANSPORTATION I-70 CONNECTION	LANDSCAPE PLAN BULB PLANTINGS	F.A.P. RTE.	SECTION 82-1-10N	COUNTY ST. CLAIR	TOTAL SHEETS 68	SHEET NO. 46
	PLOT SCALE = #SCALE#	PLOT DATE = 8-12-2009	SCALE: 1" = 10'			SHEET NO. OF SHEETS STA. TO STA.	#9166/9180	CONTRACT NO. 76C38		
	TENG TENG & ASSOCIATES, INC. ENGINEERS ARCHITECTS/PLANNERS CHICAGO, ILLINOIS					FED. ROAD DIST. NO.	ILLINOIS FED. AID PROJECT			

.\DBTRI-99-TOP022.DGN, .\DBTRI-99-LANDSCP.DGN, .\DBTRI-38-BORDER.DGN, .\DBTRI-38-DESIGN.DGN, .\DBCON-99-MOTIF.DGN, .\DBTRI-38-ALIGNMENT-20.DGN, .\DBTRI-99-SUE20.DGN, .\DBTRI-99-UTIL-28.DGN
 8-12-2009, 13:21:18
 A:\HYALAS
 C:\WORKSPACE\HYALAS\W-FS-08\4.D-TRANS.87\2202\20869-001\CIVIL\CAD\99 ALL CONTRACTS\99\HYALAS\99-08\4.D-TRANS.87\2202\20869-001\CIVIL\CAD\99 ALL CONTRACTS\99\HYALAS\99-08\4.D-TRANS.87\2202\20869-001\CIVIL\LANDSCAPE.DGN