


FINAL SURVEY	DATE
PLOTTED	BY
TEMPLATE	
AREAS	
CHECKED	

ORIGINAL SURVEY	DATE
PLOTTED	BY
TEMPLATE	
AREAS	
CHECKED	

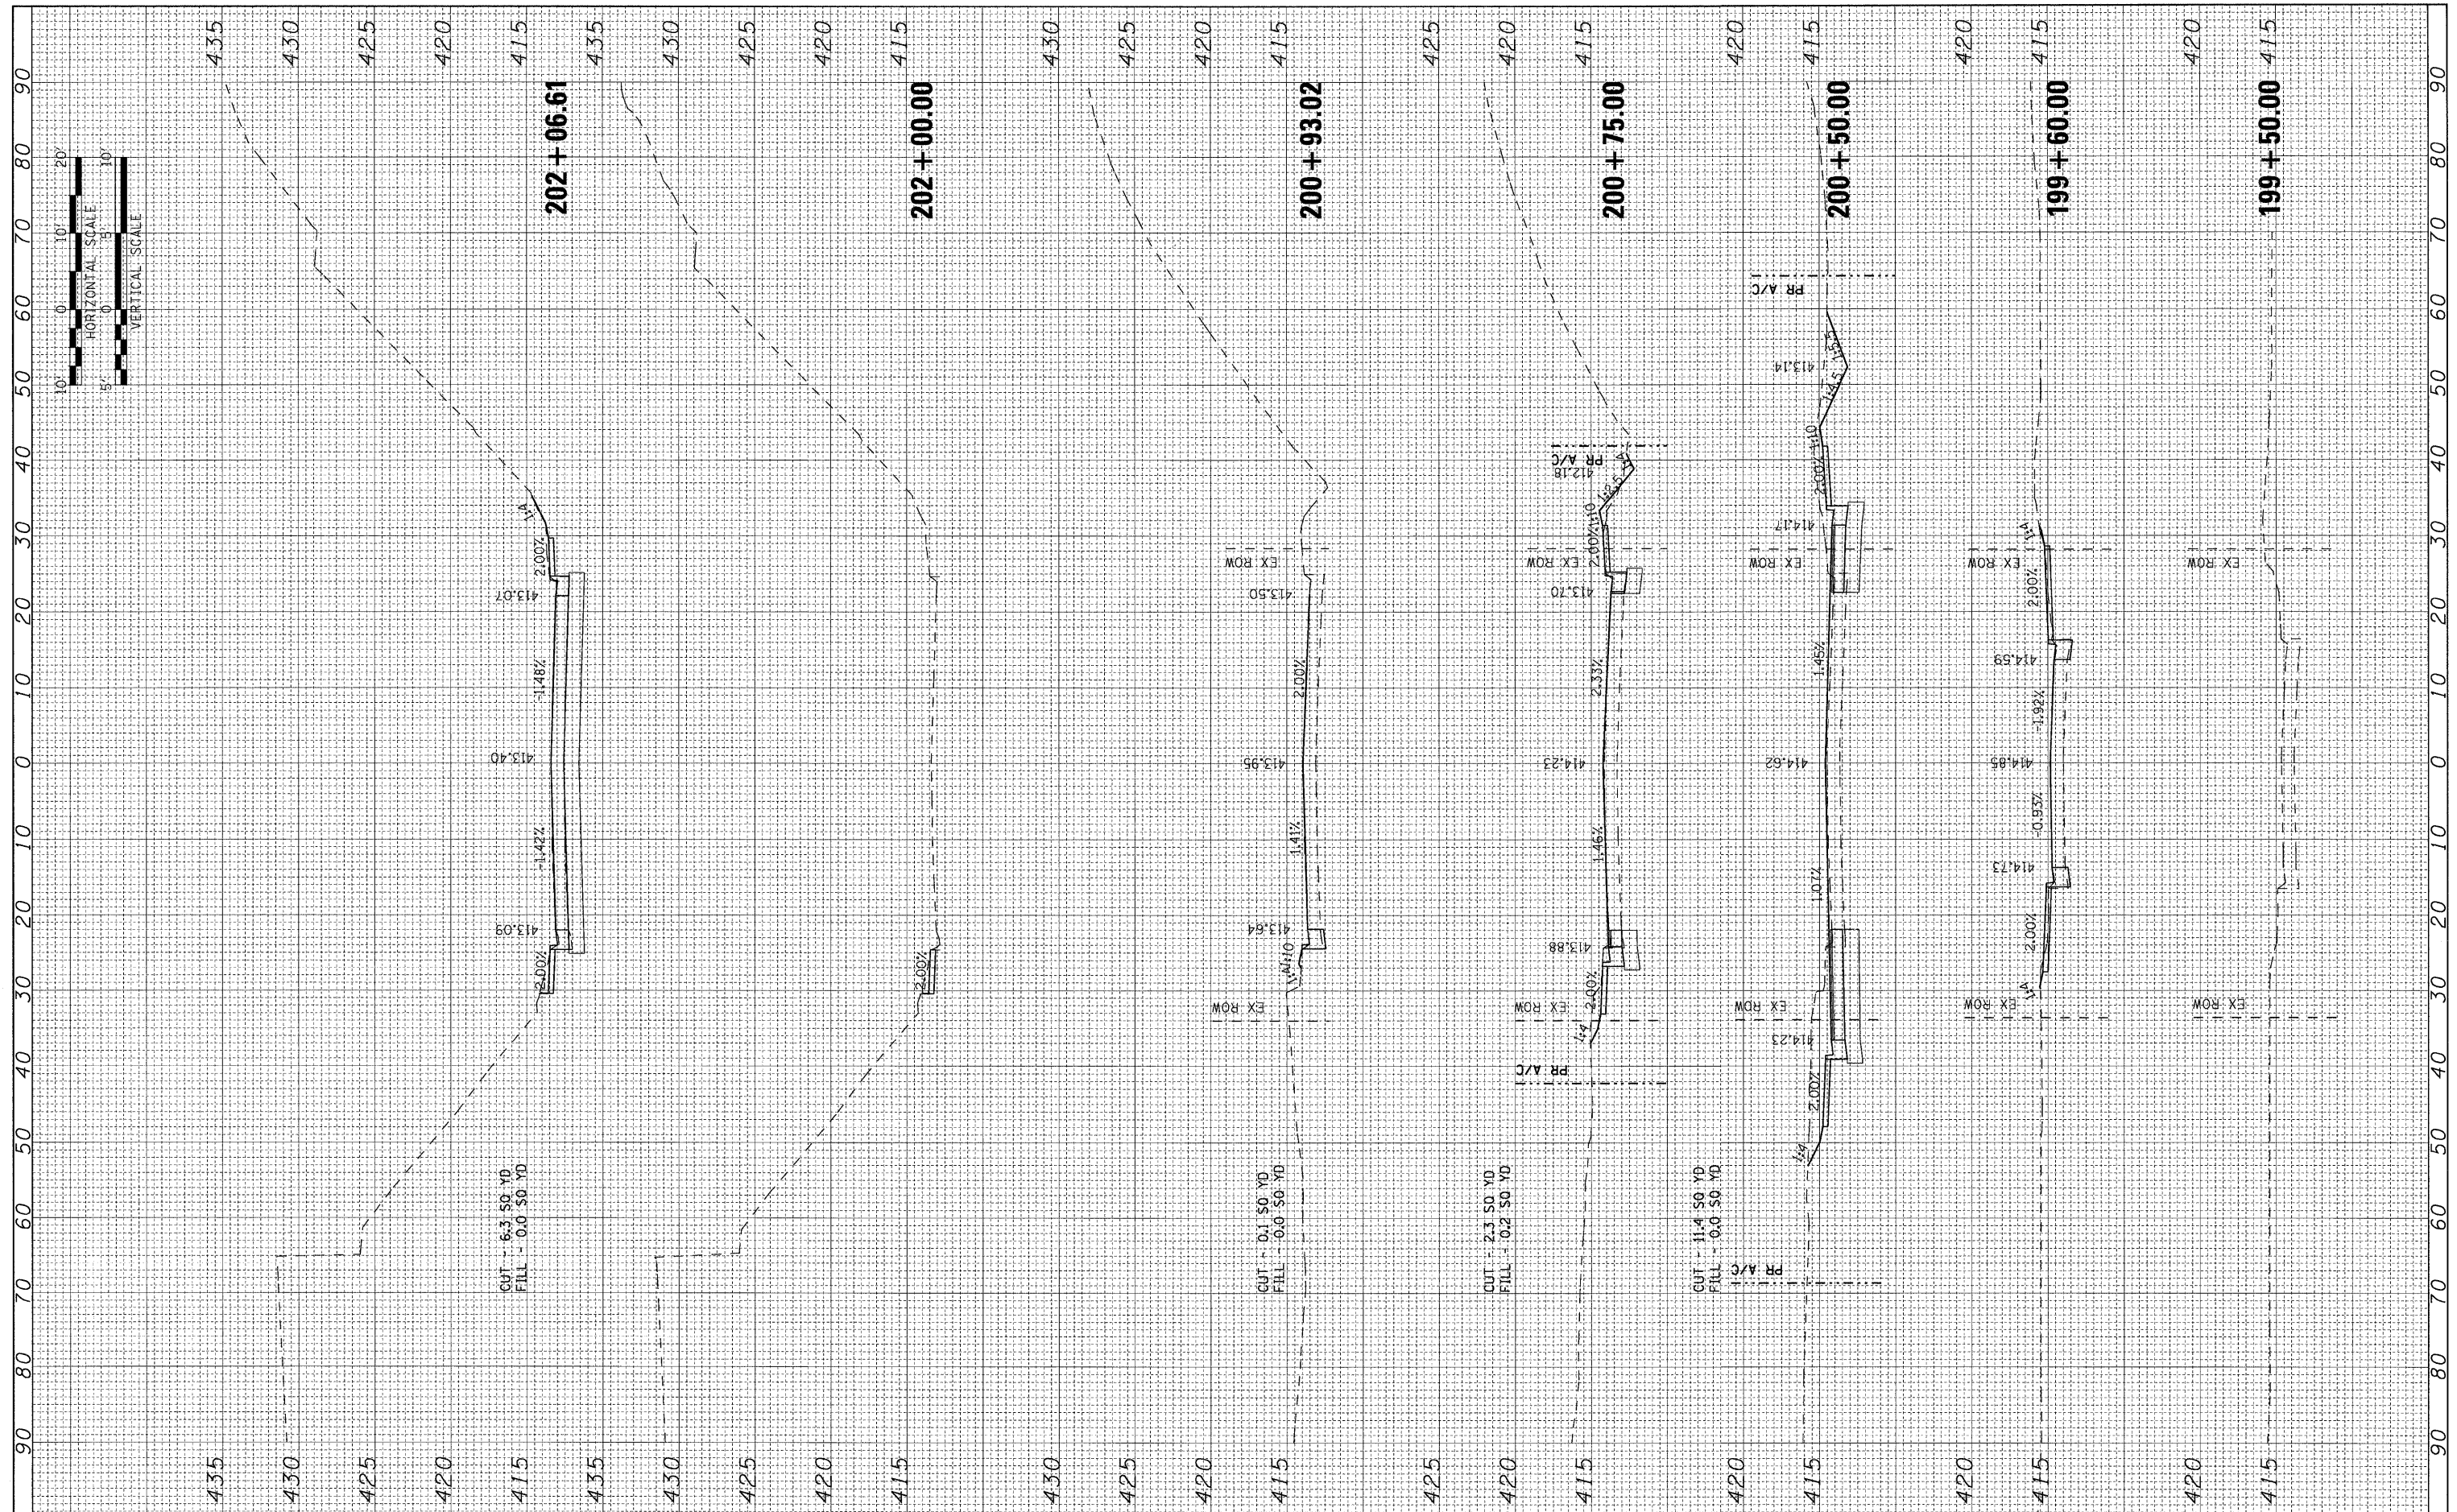

CUT - 6.3 SO YD  
FILL - 0.0 SO YD

CUT - 0.1 SO YD  
FILL - 0.0 SO YD

CUT - 2.3 SO YD  
FILL - 0.2 SO YD

CUT - 11.4 SO YD  
FILL - 0.0 SO YD

8/13/2009 8:36:23 AM  
FILE NAME = DBTRI-76C38-sht-xs-01-02.dgn

USER NAME = jdf	DESIGNED - LDC	REVISED -
MODEL NAME = 18th-xs.sheet-01	DRAWN - JDF	REVISED -
PLOT SCALE = 1:12	CHECKED - GEB	REVISED -
PLOT DATE = 8/13/2009	DATE - 08/14/09	REVISED -

STATE OF ILLINOIS  
DEPARTMENT OF TRANSPORTATION

18TH STREET CROSS SECTIONS

SCALE: 1"=10' SHEET NO. 1 OF 11 SHEETS STA. 199+50.00 TO STA. 202+06.61

F.A.U. RTE.	SECTION	COUNTY	TOTAL SHEETS	SHEET NO.
9166/9180	82-1-10N	ST. CLAIR	68	58
FED. ROAD DIST. NO.		ILLINOIS FED. AID PROJECT		

CONTRACT NO. 76C38