


FINAL SURVEY NO.	DATE
EXPIRED SURVEY NO.	DATE
PLOTTED TEMPLATE	
AREAS CHECKED	

ORIGINAL SURVEY NO.	DATE
EXPIRED SURVEY NO.	DATE
PLOTTED TEMPLATE	
AREAS CHECKED	

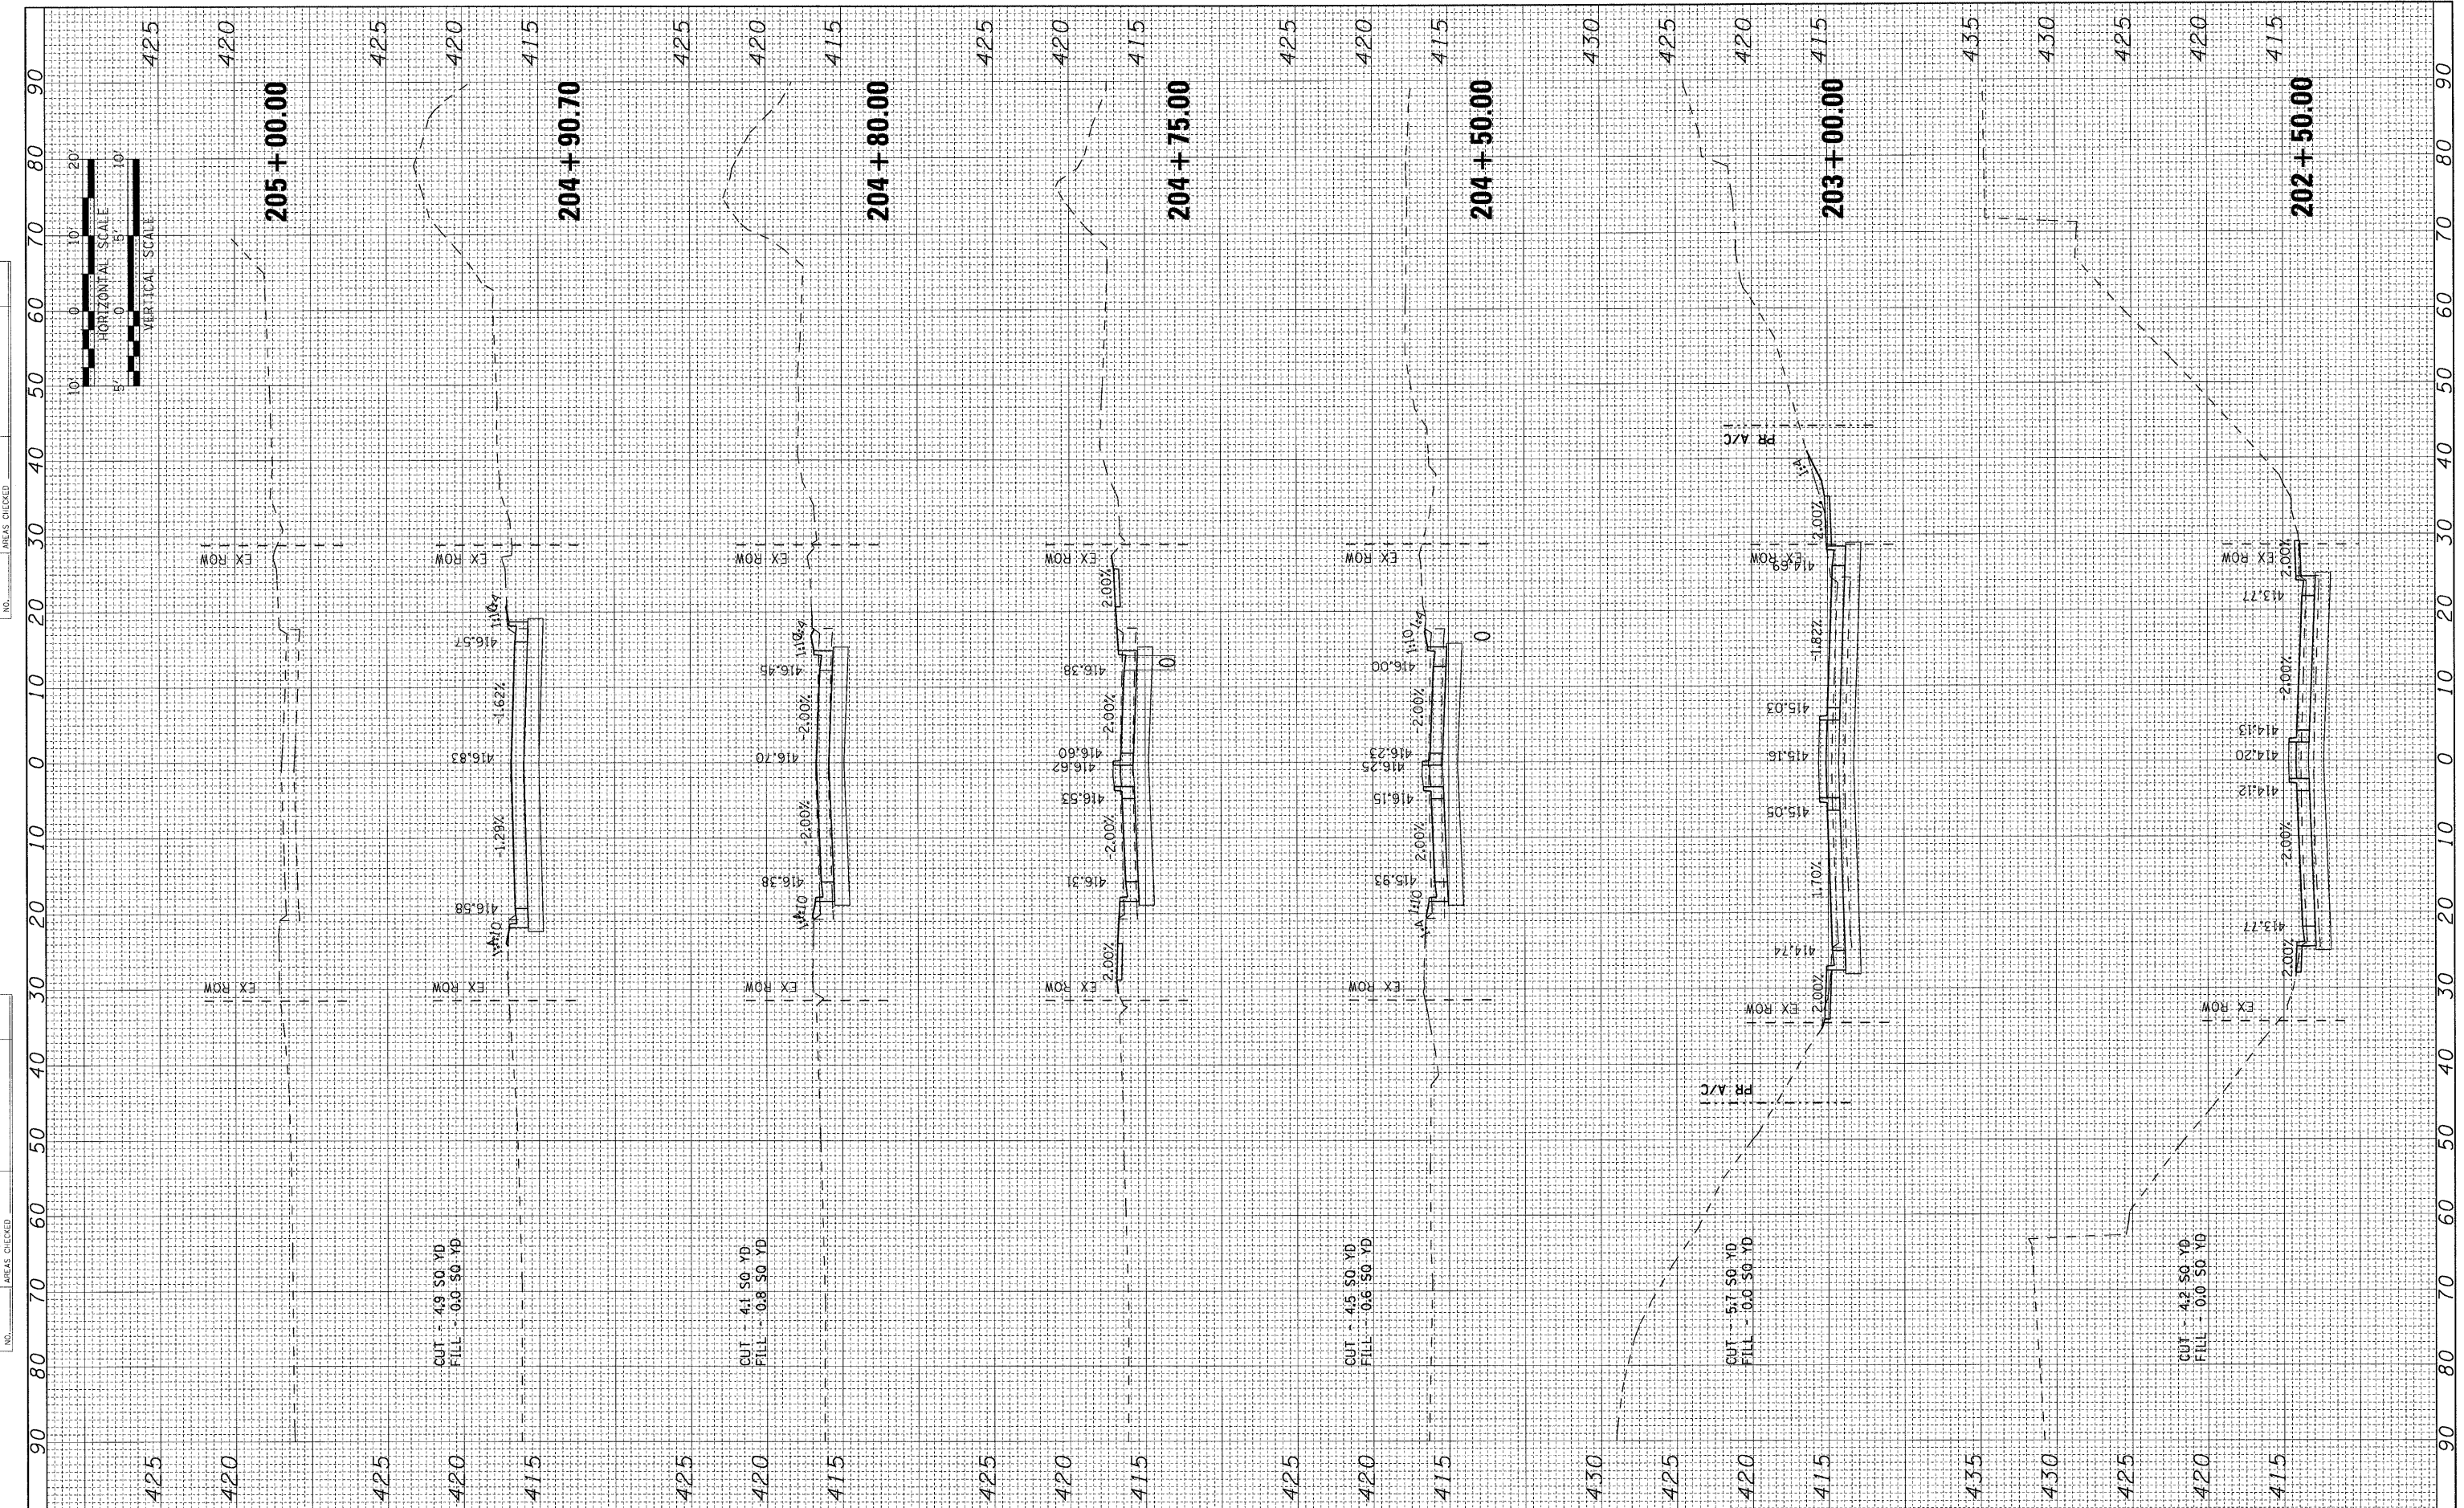

8/13/2009 10:26:05 AM  
 FILE NAME = DBTRI-76C38-sh1-x5-01-02.dgn  
 USER NAME = jdf  
 MODEL NAME = 18th-xs.sheet-02  
 PLOT SCALE = 1:10  
 PLOT DATE = 8/13/2009

DESIGNED - LDC	REVISED -
DRAWN - JDF	REVISED -
CHECKED - GEB	REVISED -
DATE - 08/14/09	REVISED -

**STATE OF ILLINOIS  
 DEPARTMENT OF TRANSPORTATION**

**18TH STREET CROSS SECTIONS**  
 SCALE: 1"=10' SHEET NO. 2 OF 11 SHEETS STA. 202+50.00 TO STA. 205+00.00

F.A.U. RTE.	SECTION	COUNTY	TOTAL SHEETS	SHEET NO.
9166/9180	82-1-10N	ST. CLAIR	68	59
FED. ROAD DIST. NO.		ILLINOIS FED. AID PROJECT		
CONTRACT NO. 76C38				

P:\05-0030 CTE TRI LEVEL\920\_CAD\921\_DRAWING\04\_CONTRACT\SHEET\CTV\1\CROSSSECTIONS\05\05\01\02.dgn