


FINAL SURVEY	DATE
PLOTTED	
NOTE BOOK	
AREAS CHECKED	

ORIGINAL SURVEY	DATE
TEMP	
NOTE BOOK	
AREAS CHECKED	

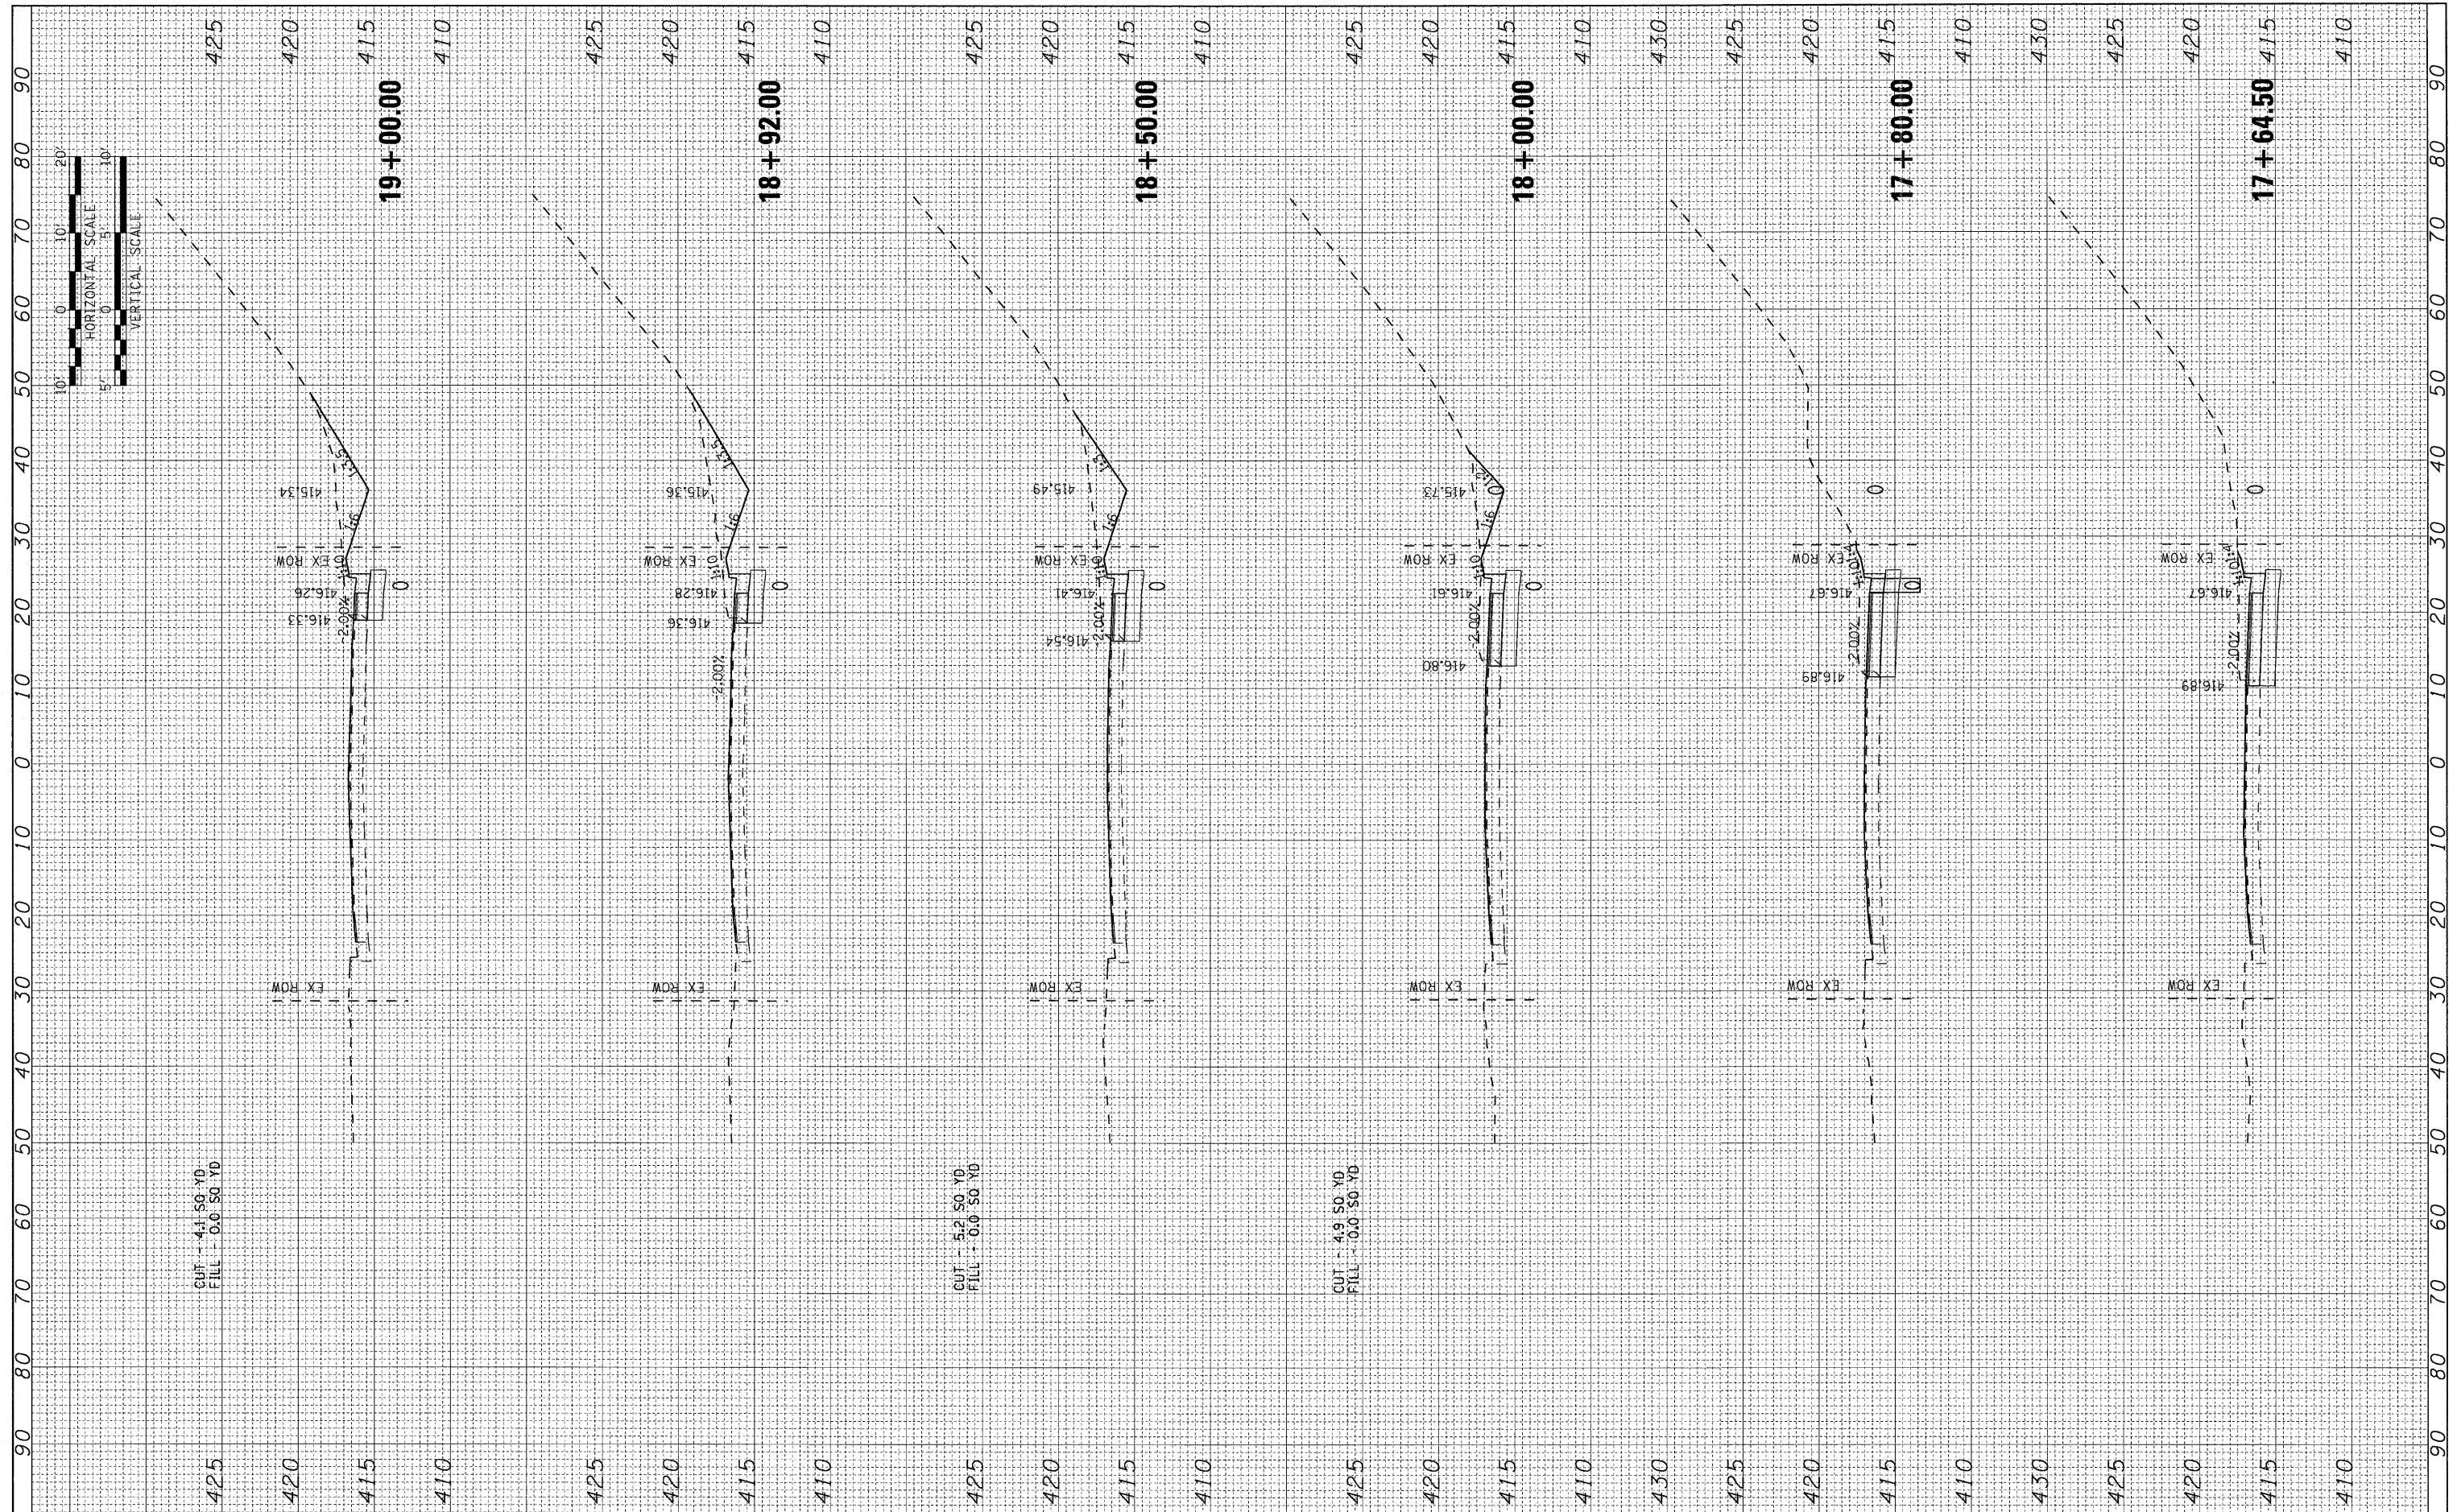

CUT - 4.1 SQ YD
FILL - 0.0 SQ YD

CUT - 5.2 SQ YD
FILL - 0.0 SQ YD

CUT - 4.9 SQ YD
FILL - 0.0 SQ YD

FILE NAME = DBTRI-76C38-sht-xa-07-11.dgn USER NAME = jdf MODEL NAME = StClair-XS_Sheet-09 PLOT SCALE = 1:10 PLOT DATE = 8/13/2009	DESIGNED - LDC DRAWN - JDF CHECKED - GEB DATE - 08/14/09	REVISED - REVISED - REVISED - REVISED -	STATE OF ILLINOIS DEPARTMENT OF TRANSPORTATION	ST. CLAIR AVENUE CROSS SECTIONS		F.A.U. RTE. 82-1-10N COUNTY ST. CLAIR TOTAL SHEETS 68 SHEET NO. 66
	SCALE: 1"=10' SHEET NO. 9 OF 11 SHEETS STA. 17+64.50 TO STA. 19+00.00			CONTRACT NO. 76C38 ILLINOIS FED. AID PROJECT		

8/13/2009 8:58:23 AM

P:\06-0030 CTE TRI LEVEL\900 CAD\901 DRAWINGS\04 CONTRACT\01 VILL CROSSSECTIONS\DBTRI-76C38-SHT-XS-07-11.DGN