


FINAL SURVEY	DATE
DESIGNED	BY
PLOTTED	
TEMPLATE	
NOTE BOOK	
AREAS CHECKED	
NO.	

ORIGINAL SURVEY	DATE
DESIGNED	BY
PLOTTED	
TEMPLATE	
NOTE BOOK	
AREAS CHECKED	
NO.	

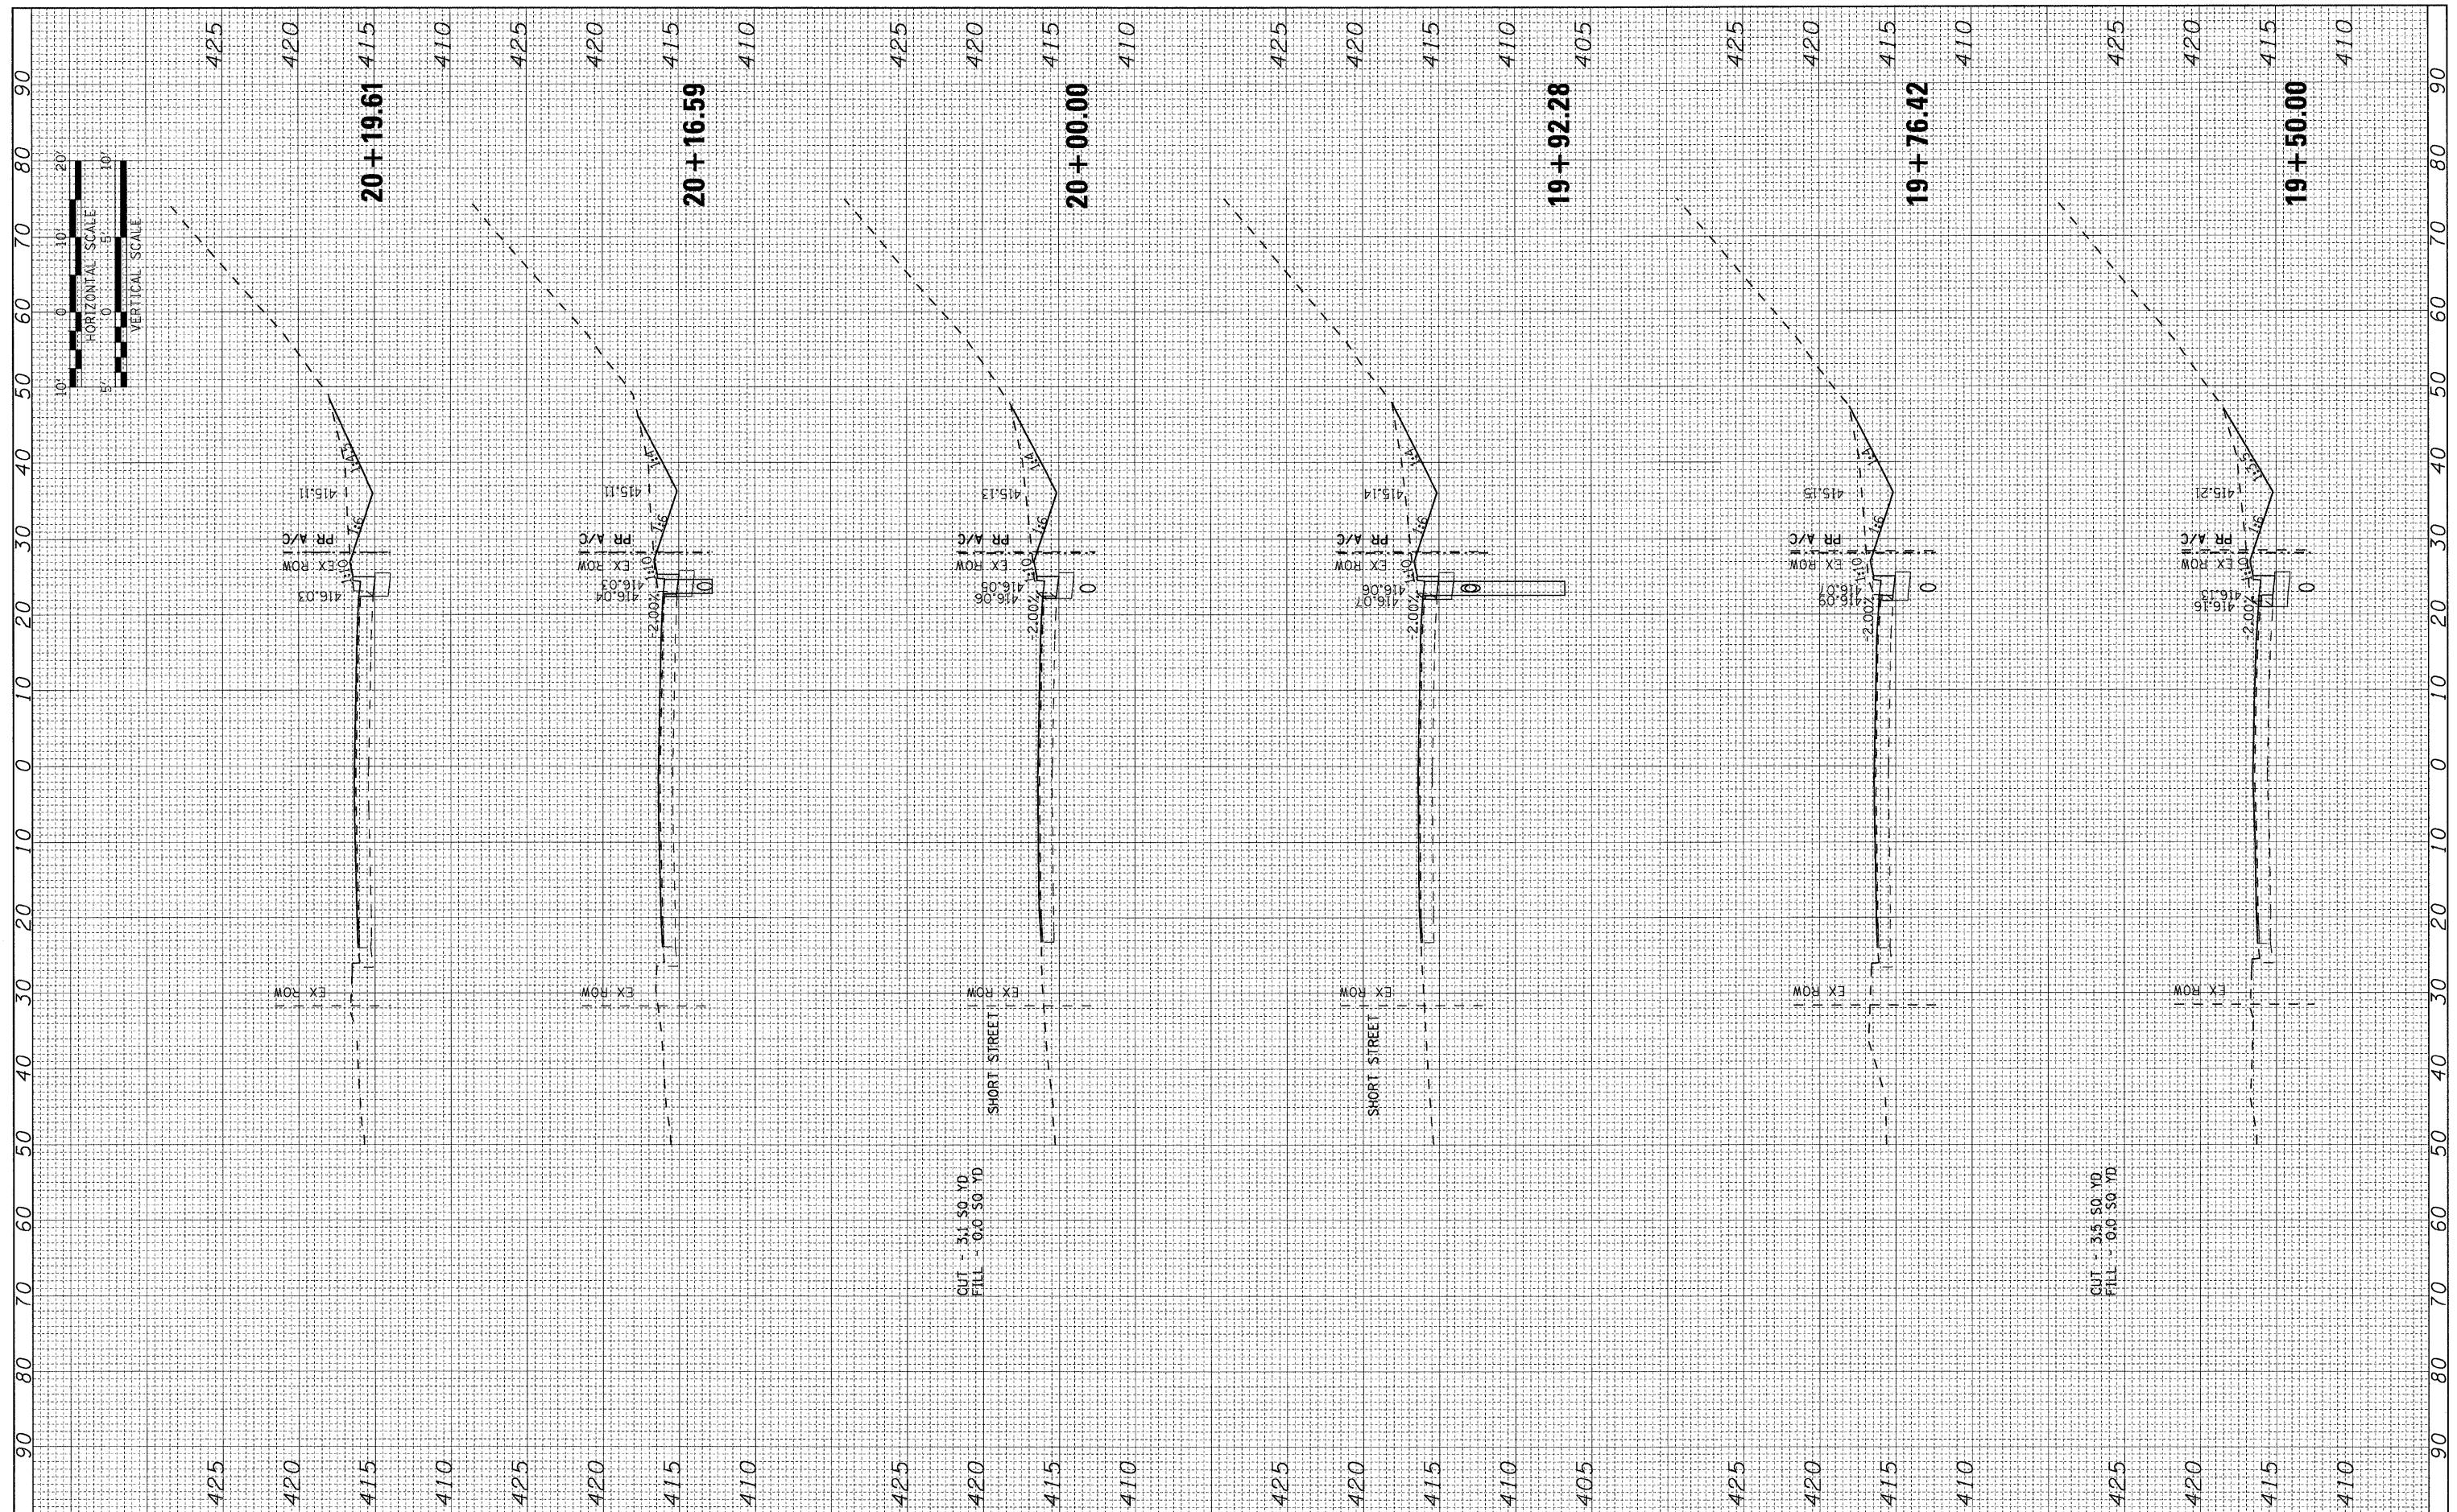

8/13/2009 10:36:25 AM
 FILE NAME = DBTRI-76C38-sht-xs-07-11.dgn
 USER NAME = jdf
 MODEL NAME = StClair-XS-Sheet-10
 PLOT SCALE = 1:10
 PLOT DATE = 8/13/2009

DESIGNED	- LDC	REVISED	-
DRAWN	- JDF	REVISED	-
CHECKED	- GEB	REVISED	-
DATE	- 08/14/09	REVISED	-

**STATE OF ILLINOIS
DEPARTMENT OF TRANSPORTATION**

ST. CLAIR AVENUE CROSS SECTIONS
 SCALE: 1"=10' SHEET NO. 10 OF 11 SHEETS STA. 19+50.00 TO STA. 20+19.61

F.A.U. RTE.	SECTION	COUNTY	TOTAL SHEETS	SHEET NO.
9166/9180	82-1-10N	ST. CLAIR	68	67
FED. ROAD DIST. NO.		ILLINOIS FED. AID PROJECT		
CONTRACT NO. 76C38				

P:\08-0038 CTE TRI LEVEL\900.CAD\901_DRAW\NGS\04.CONTRACT\SHEET\CTV\LCROSSSECTIONS\DBTRI-76C38-SHT-XS-07-11.DGN