
 

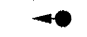
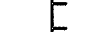
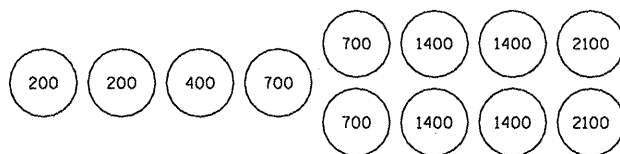
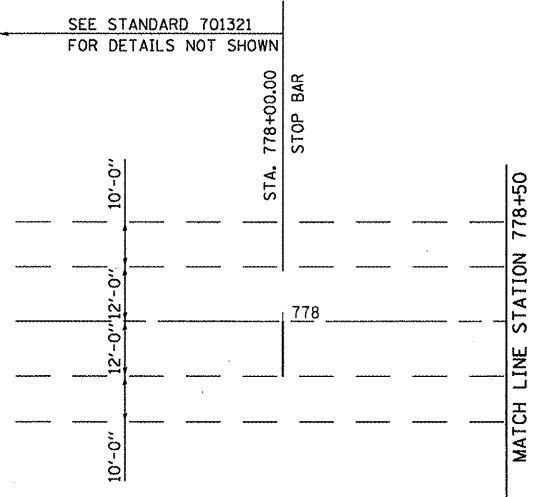
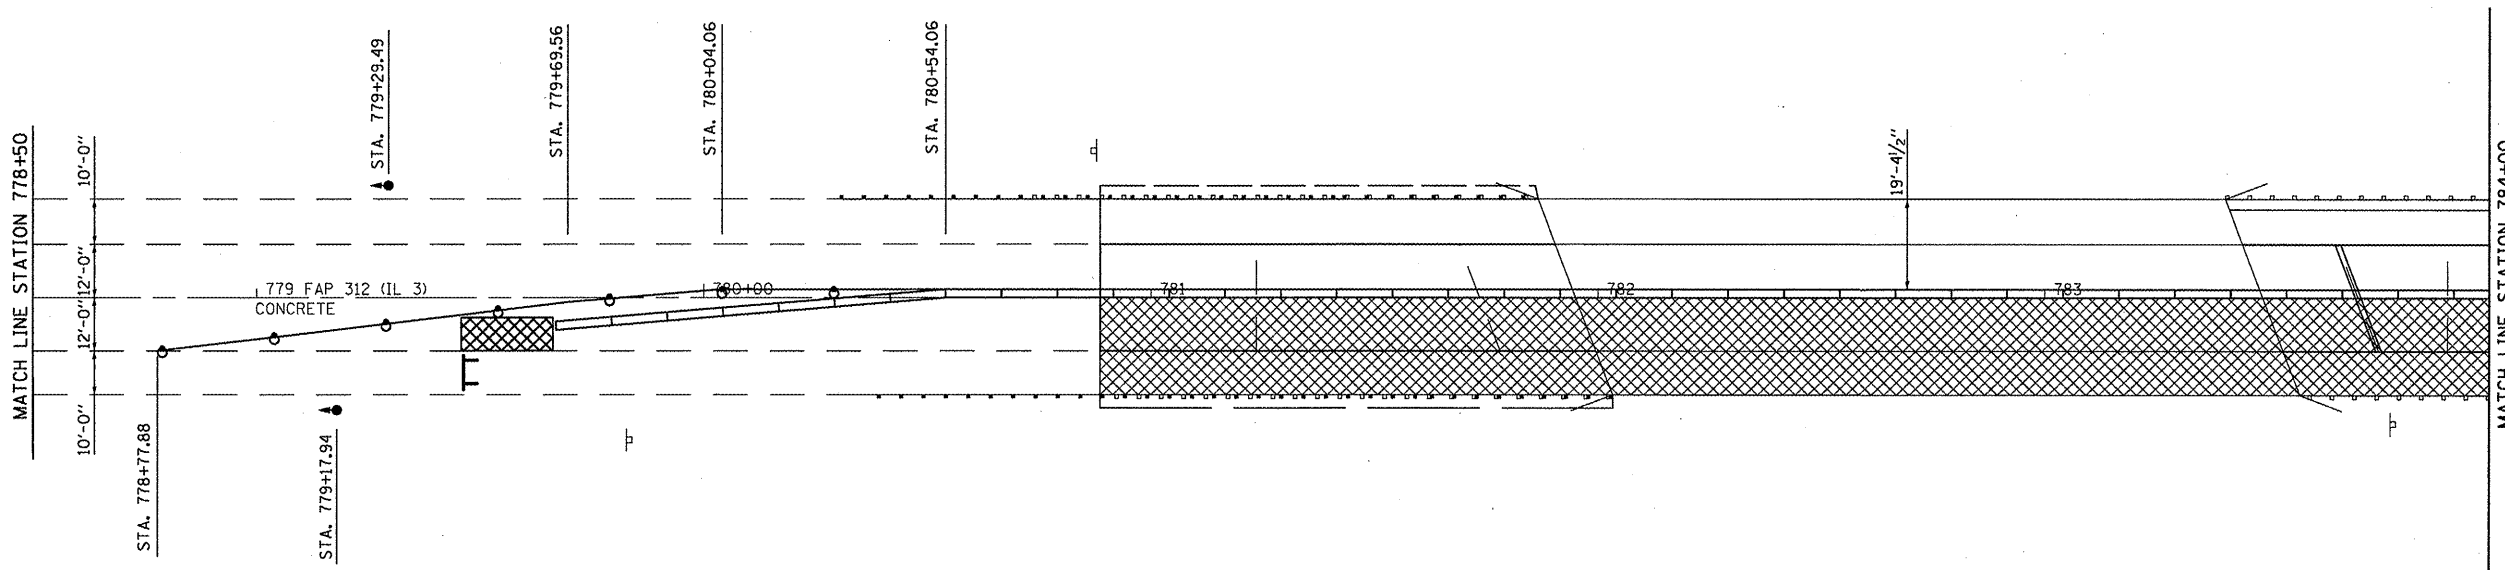


LEGEND

-  IMPACT ATTENUATOR
-  TEMPORARY CONCRETE BARRIER
-  BARRELS WITH STEADY BURNING LIGHT
-  TEMPORARY BRIDGE TRAFFIC SIGNALS
-  TYPE III BARRICADE




SAND MODULE IMPACT ATTENUATOR LAYOUT
(IF OPTION USED)



SEQUENCE OF CONSTRUCTION - STAGE II:

RELOCATE 525 FEET OF TEMPORARY CONCRETE BARRIER.
 RELOCATE 2 IMPACT ATTENUATORS, TEMPORARY.
 SEE STANDARD 701321 FOR DETAILS NOT SHOWN ON STAGE 2 SHEETS.
 PERFORM ALL NECESSARY WORK IN STAGE 2 WORK ZONE.
 AFTER TRAFFIC SIGNALS ARE REMOVED, UNCOVER EXISTING STOP SIGNS AT INTERSECTION
 OF EVANSVILLE CONNECTOR AND REMOVE STOP HERE ON RED SIGNS.

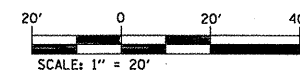

Rev. Sheet 10-9-09

FILE NAME =	USER NAME = #USER#	DESIGNED -	REVISED -
#FILE#		DRAWN -	REVISED -
	PLOT SCALE = #SCALE#	CHECKED -	REVISED -
	PLOT DATE = #DATE#	DATE -	REVISED -

STATE OF ILLINOIS
DEPARTMENT OF TRANSPORTATION

STAGE II	
SCALE:	SHEET NO. 1 OF 2 SHEETS STA. 778+00.00 TO STA. 784+00

F.A.P. RTE.	SECTION	COUNTY	TOTAL SHEETS	SHEET NO.
312	73-VB-1	RANDOLPH	21	10
CONTRACT NO. 76C78			ILLINOIS FED. AID PROJECT	