


STATE OF ILLINOIS
DEPARTMENT OF TRANSPORTATION

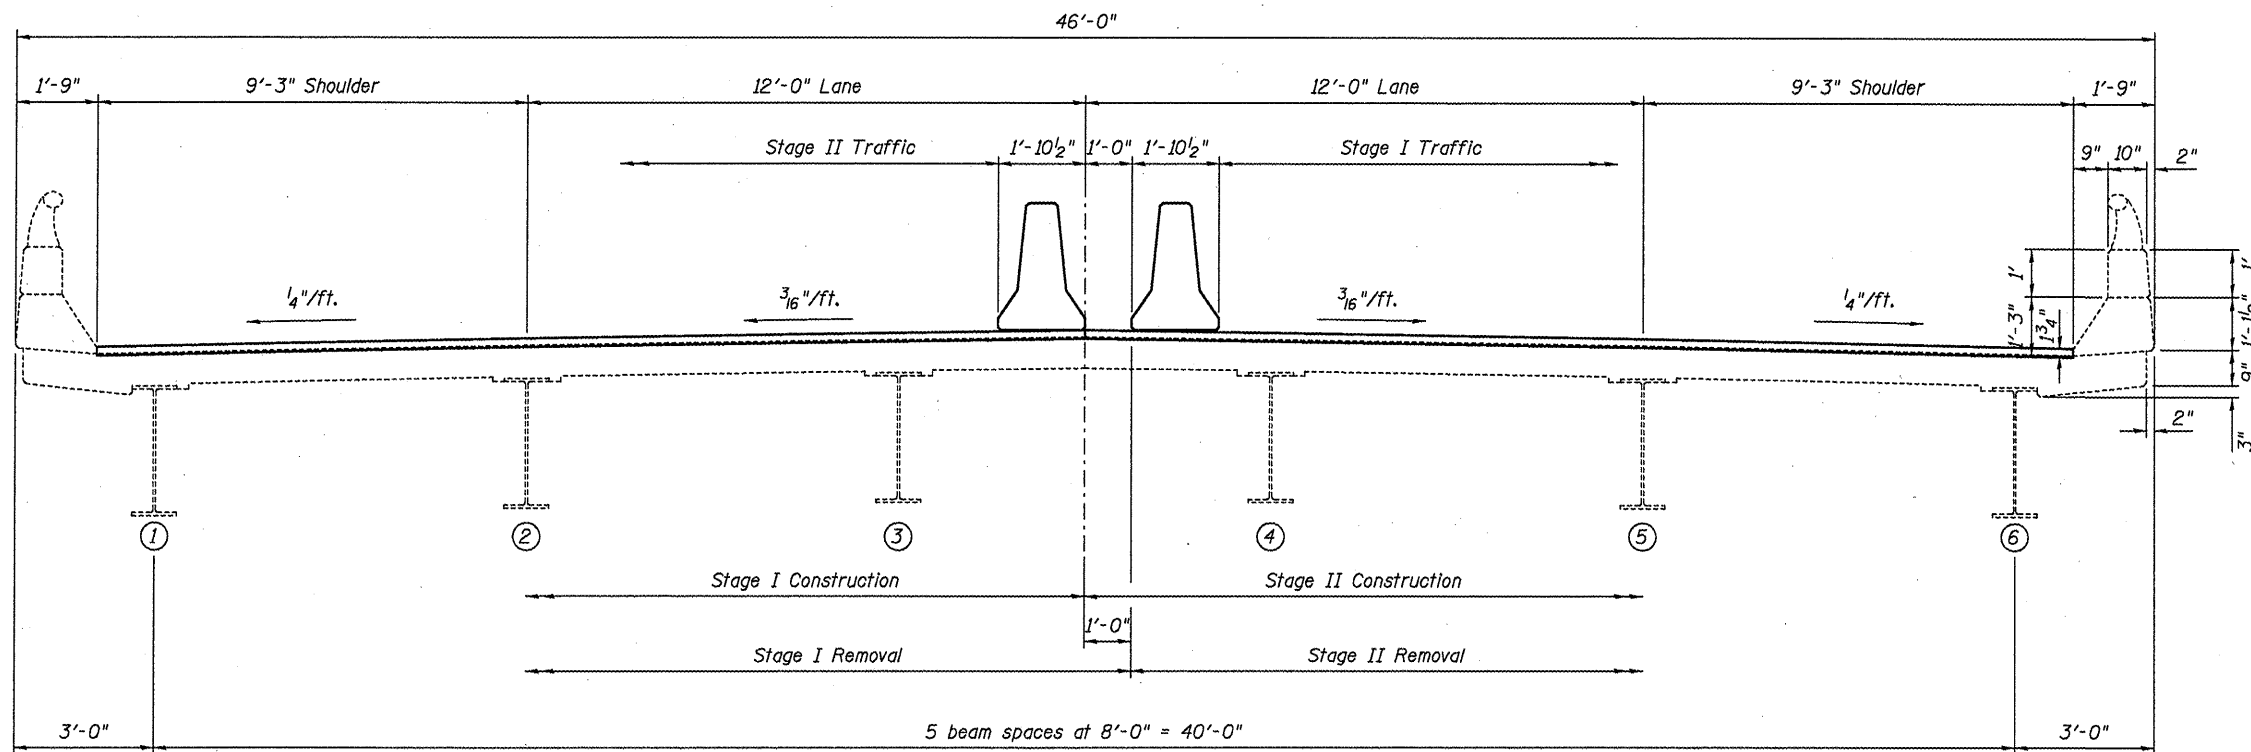

CROSS SECTION
(Looking North)

NOTES

The existing 8" deck shall be scarified 1/2" and overlaid with a 2 1/4" microsilica concrete overlay.

All drains shall be plugged or extended. See sheet 1 of 9 for locations.

DESIGNED	J. Uehle
CHECKED	B. Williams
DRAWN	J. Uehle
CHECKED	B. Williams

November 6, 2009

EXAMINED	<i>Carl D. ...</i> ENGINEER OF STRUCTURAL SERVICES
PASSED	<i>Barry E. ...</i> ENGINEER OF BRIDGES AND STRUCTURES

DECK CROSS SECTION
SN 079-0037

SHEET NO. 2	F.A.P. RTE.	SECTION	COUNTY	TOTAL SHEETS	SHEET NO.
9 SHEETS	312	73-VB-I	Randolph	21	13
			CONTRACT NO. 76C78		
FED. ROAD DIST. NO. -			ILLINOIS FED. AID PROJECT		