


STATE OF ILLINOIS
DEPARTMENT OF TRANSPORTATION

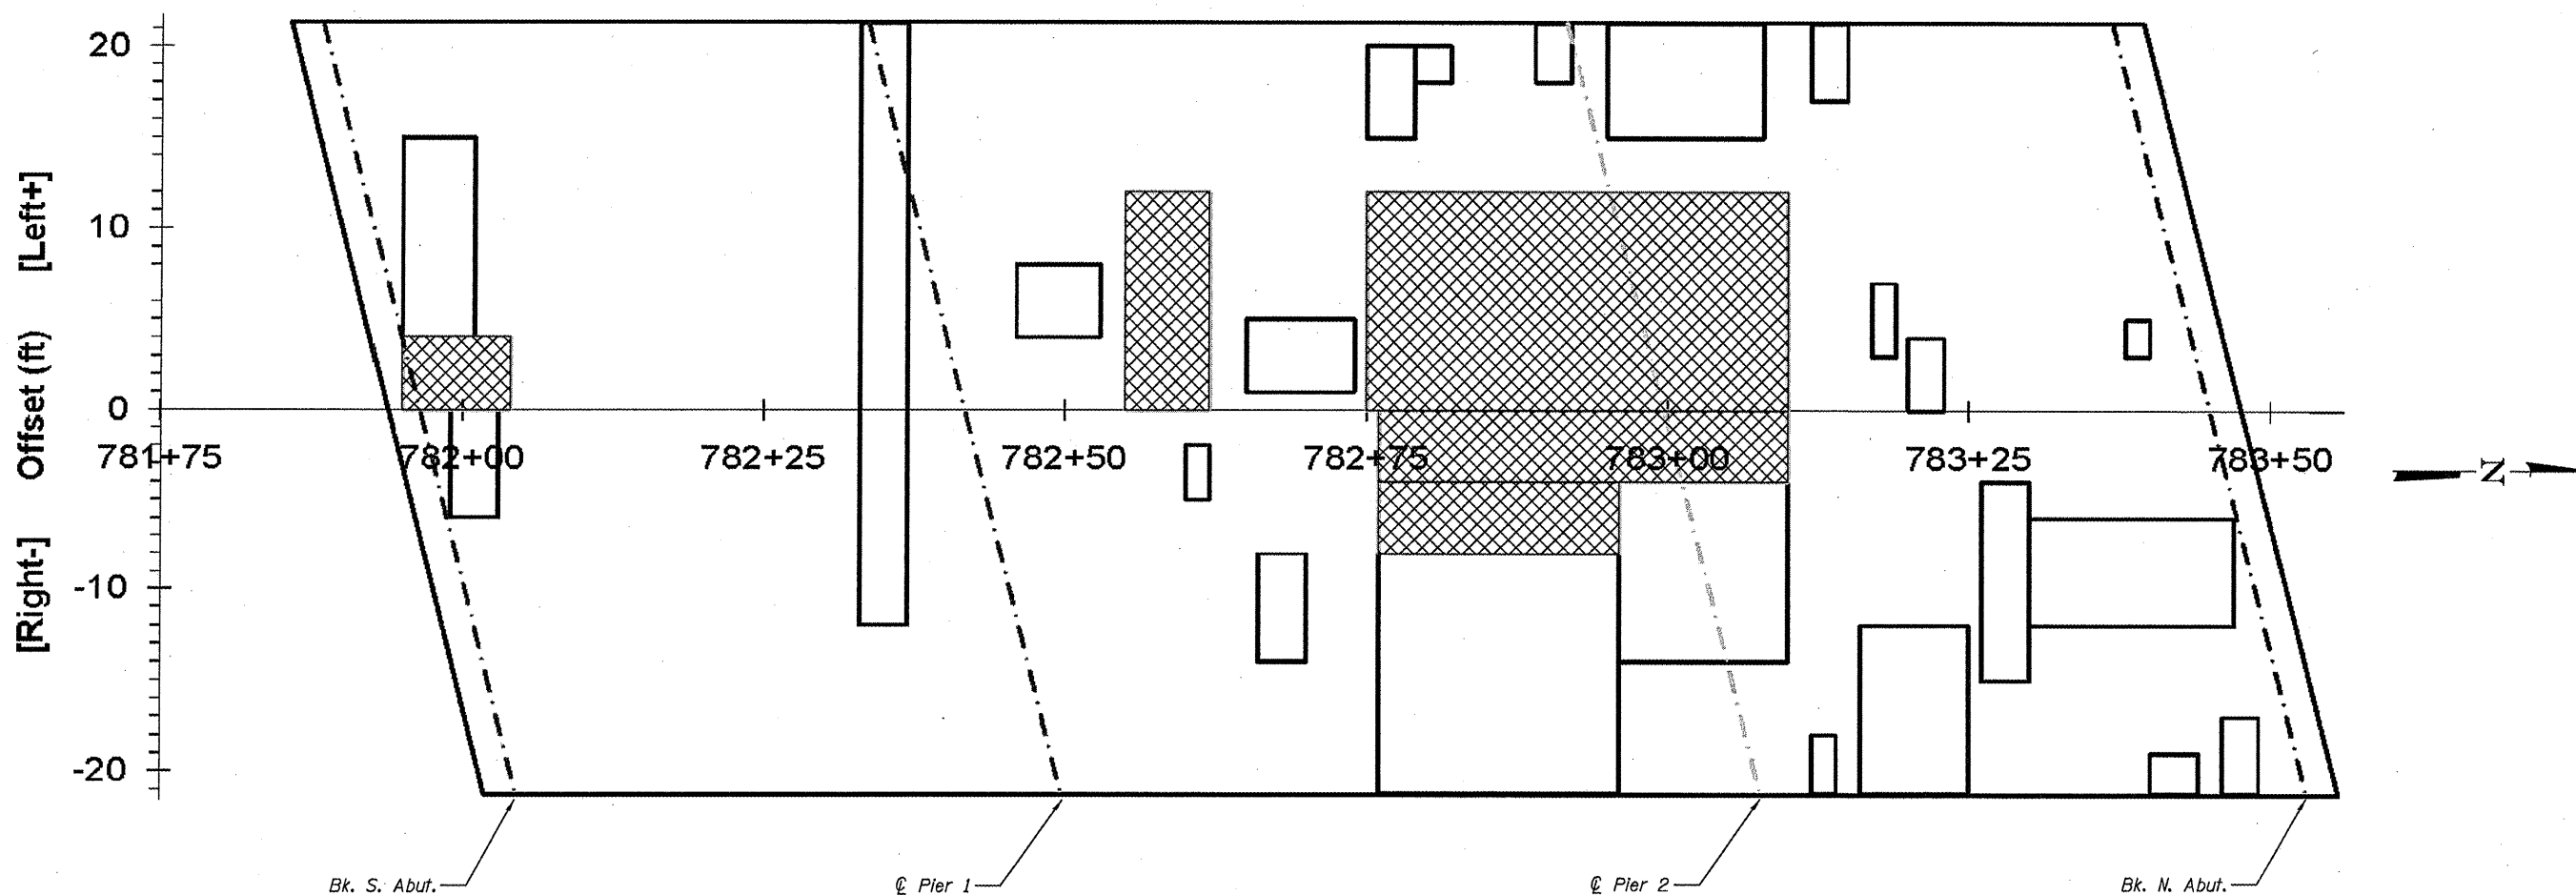

Patch #	Start Sta	End Sta	Offsets (ft)		Length (ft.)	Width (ft.)	Area (sq. yd.)	Full or Partial Depth	Type I or II (Full Depth)
			From	To					
1	781+99	782+03	0	Rt 6	4	6	2.67	P	
2	782+33	782+37	12	Rt 21.25	4	33.25	14.78	P	
3	782+60	782+62	2	Rt 5	2	3	0.67	P	
4	782+66	782+70	8	Rt 14	4	6	2.67	P	
5	782+76	782+96	8	Rt 21.25	20	13.25	29.44	P	
6	782+96	783+10	4	Rt 14	14	10	15.56	P	
7	782+76	783+10	0	Rt 4	34	4	15.11	F	Type II
8	782+76	782+96	4	Rt 8	20	4	8.89	F	Type II
9	783+12	783+14	18	Rt 21.25	2	3.25	0.72	P	
10	783+16	783+25	12	Rt 21.25	9	9.25	9.25	P	
11	783+26	783+30	4	Rt 15	4	11	4.89	P	
12	783+30	783+47	6	Rt 12	17	6	11.33	P	
13	783+40	783+44	19	Rt 21.25	4	2.25	1.00	P	
14	783+46	783+49	17	Rt 21.25	3	4.25	1.42	P	
15	781+95	782+01	4	Lt 15	6	11	7.33	P	
16	781+95	782+04	0	Lt 4	9	4	4.00	F	Type II
17	782+46	782+53	4	Lt 8	7	4	3.11	P	
18	782+55	782+62	0	Lt 12	7	12	9.33	F	Type II
19	782+65	782+74	1	Lt 5	9	4	4.00	P	
20	782+75	783+10	0	Lt 12	35	12	46.67	F	Type II
21	782+75	782+79	15	Lt 20	4	5	2.22	P	
22	782+79	782+82	18	Lt 20	3	2	0.67	P	
23	782+89	782+92	18	Lt 21.25	3	3.25	1.08	P	
24	782+95	783+08	15	Lt 21.25	13	6.25	9.03	P	
25	783+12	783+15	17	Lt 21.25	3	4.25	1.42	P	
26	783+17	783+19	3	Lt 7	2	4	0.89	P	
27	783+20	783+23	0	Lt 4	3	4	1.33	P	
28	783+38	783+40	3	Lt 5	2	2	0.44	P	

- Deck Slab Repair (Partial) 126 sq. yd
- Deck Slab Repair (Full Depth, Type I) 0 sq. yd.
- Deck Slab Repair (Full Depth, Type II) 84 sq. yd.

NOTES

Partial depth patches are paid for with the overlay and are shown for information only.

The areas of deck repairs are estimated.
The deck survey and schedule shows 84 cu. yds. of full depth deck slab repairs.
Plan quantities have been increased by 15% (to 97 cu. yds.)

The Engineer shall show actual patch locations on as-built plans.

Deck Survey 7-1-09

**DECK PATCHING SURVEY
SN 079-0037**

DESIGNED *J. Uehle*
CHECKED *B. Williams*
DRAWN *J. Uehle*
CHECKED *B. Williams*

November 6, 2009
EXAMINED *[Signature]*
PASSED *[Signature]*
ENGINEER OF STRUCTURAL SERVICES
ENGINEER OF BRIDGES AND STRUCTURES

SHEET NO. 6	F.A.P. RTE.	SECTION	COUNTY	TOTAL SHEETS	SHEET NO.
	312	73-VB-I	Randolph	21	17
SHEETS 9			CONTRACT NO. 76C78		
FED. ROAD DIST. NO. - ILLINOIS FED. AID PROJECT					