



STATE OF ILLINOIS
DEPARTMENT OF TRANSPORTATION

*Order a(E), a₁(E), a₃(E), & a₄(E) bars full length. Cut to fit skew and use remainder of bars in opposite end.

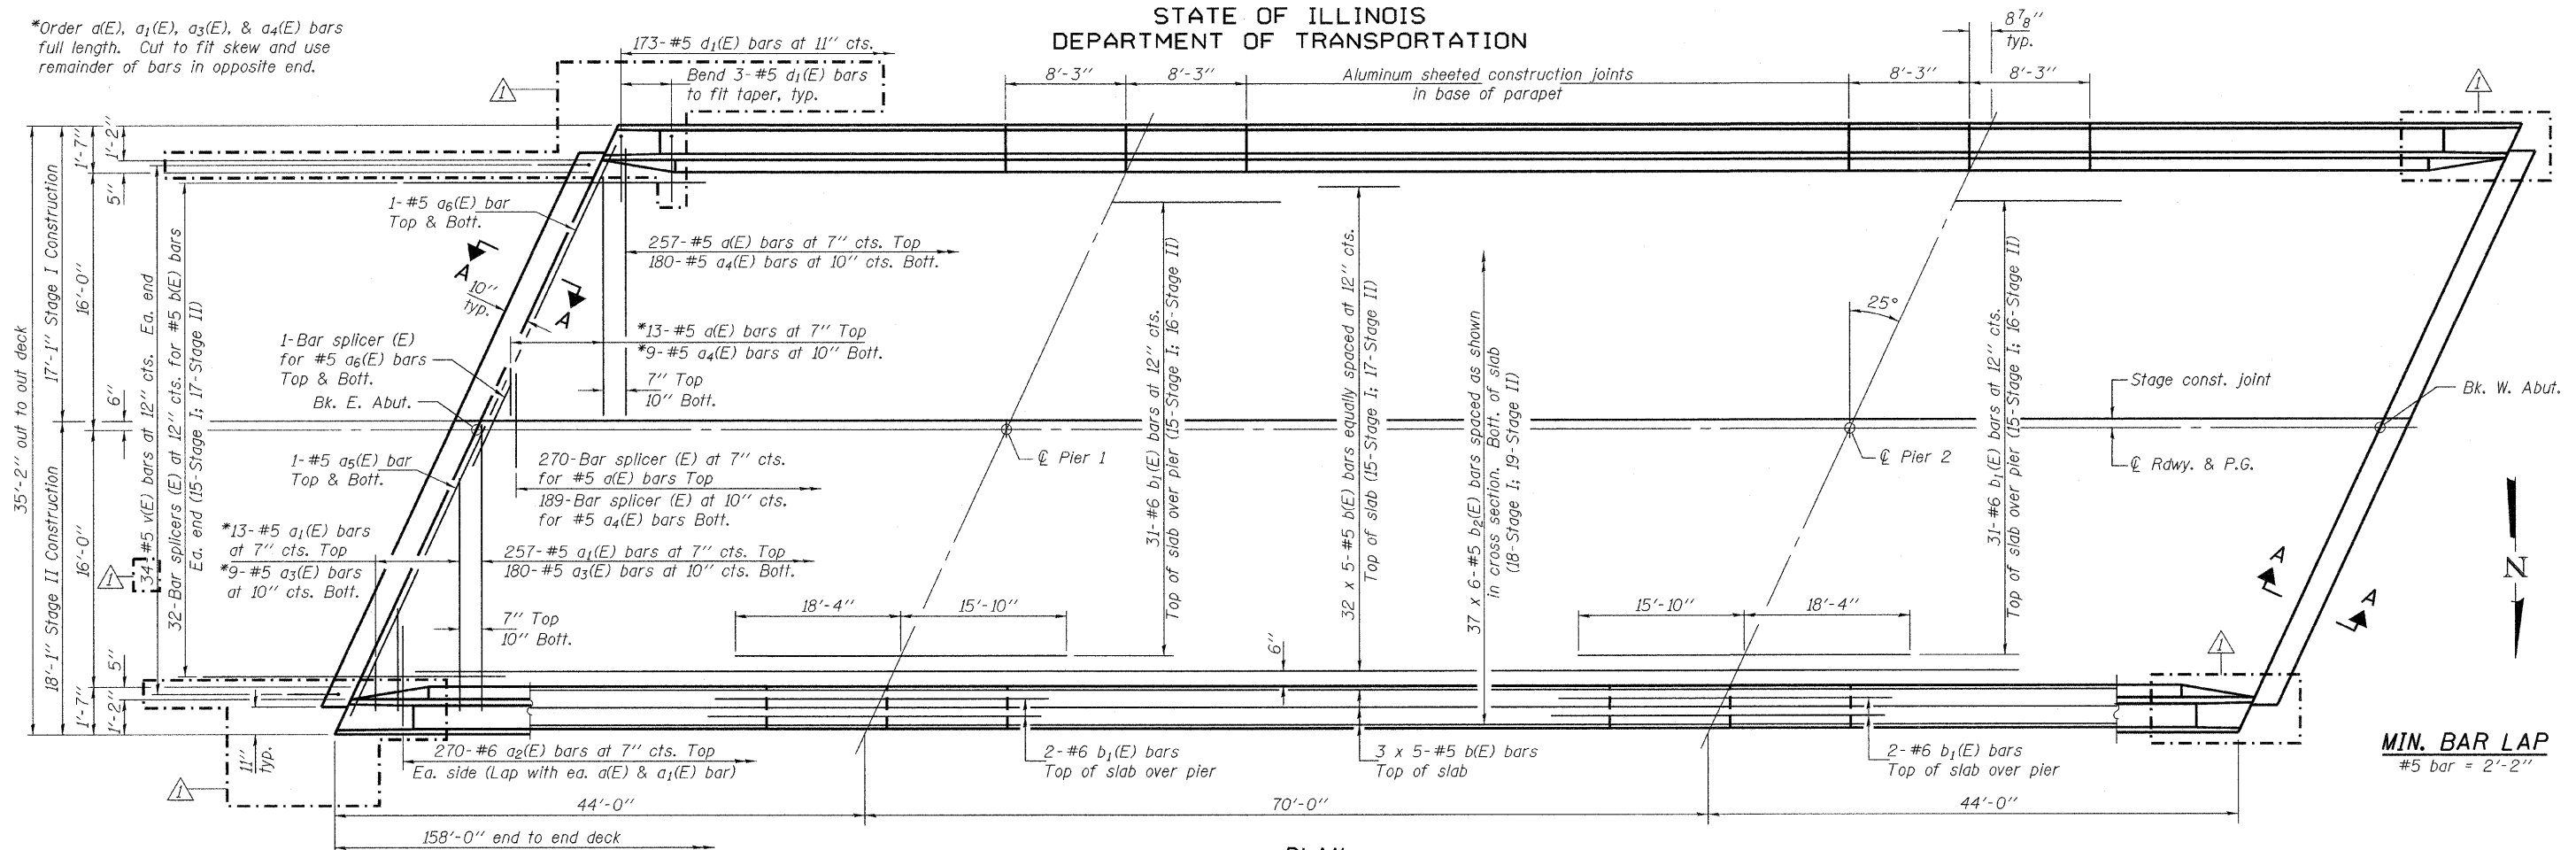

PLAN

Notes: See sheet 11 of 25 for superstructure details and Bill of Material.
Bars indicated thus 20 x 5-#5 etc. indicates 20 lines of bars with 5 lengths per line.
See sheet 11 of 25 for parapet reinforcement.
See sheet 12 of 25 for Section A-A.

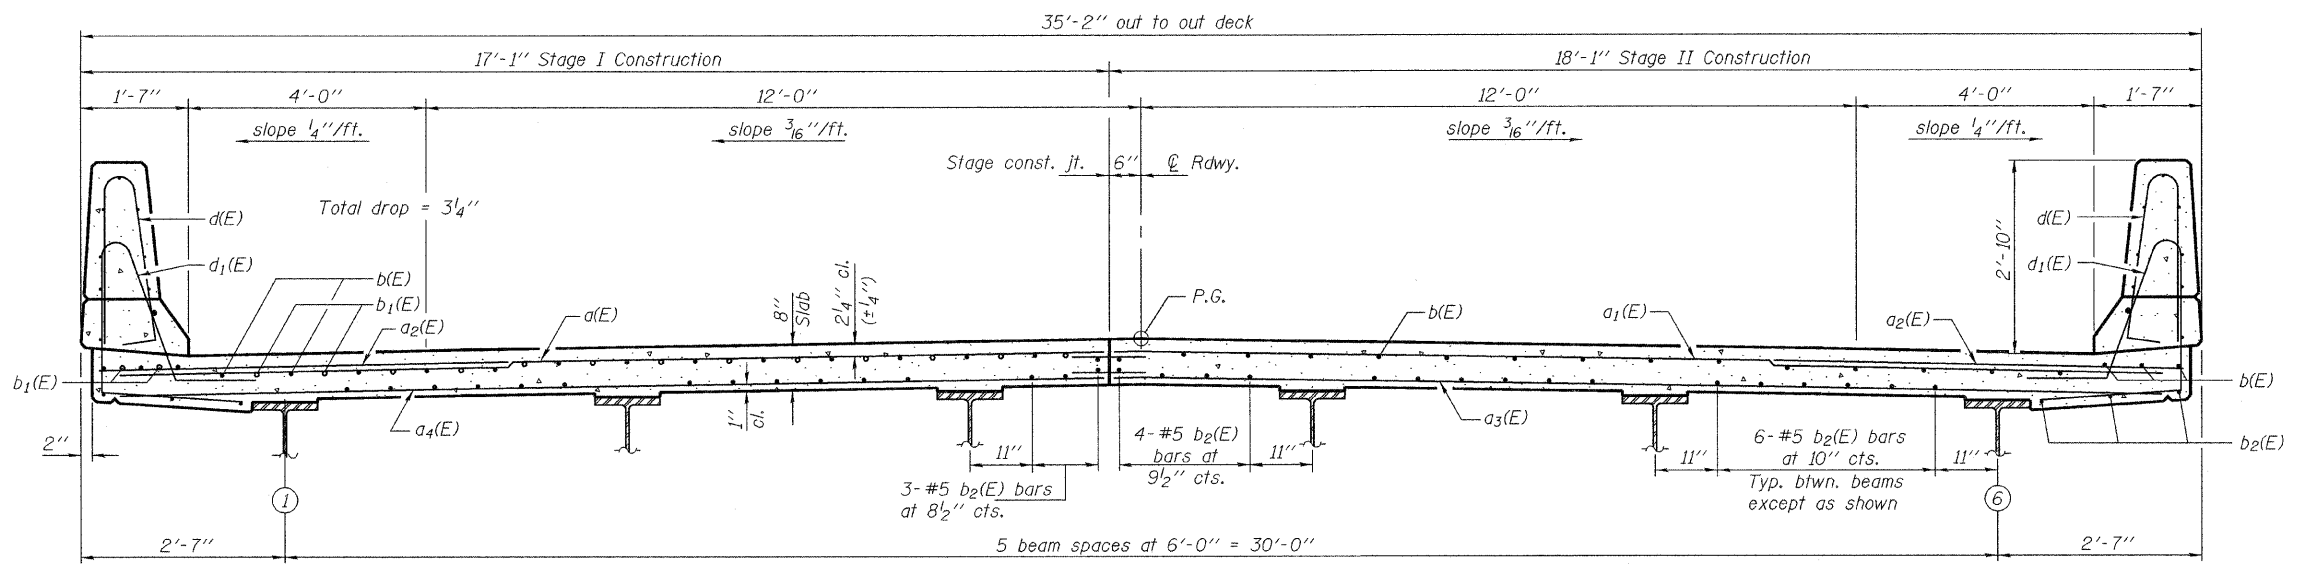

CROSS SECTION
(Looking West)

DESIGNED	Stephen M. Ryan
CHECKED	Jay D. Edwards
DRAWN	h.t. duong
CHECKED	SMR/JDE

Sep. 30, 2009
EXAMINED *Thomas J. Demagala*
PASSED *Ralph E. Anderson*
ENGINEER OF BRIDGES AND STRUCTURES

SUPERSTRUCTURE
STRUCTURE NO. 073-0037

SHEET NO. 10 25 SHEETS	F.A.P. RTE.	SECTION	COUNTY	TOTAL SHEETS	SHEET NO.
	865	16B-2	PERRY	47	32
CONTRACT NO. 78064					
FED. ROAD DIST. NO. ILLINOIS FED. AID PROJECT					