

SECTION WITHIN GUARDRAIL LIMITS

SECTION OUTSIDE GUARDRAIL LIMITS


TYPICAL SECTION OUTSIDE PAVEMENT REMOVAL

HOT MIX ASPHALT MIXTURE REQUIREMENTS

LOCATION(S):	HOT-MIX ASPHALT SURFACE COURSE
MIXTURE USE(S):	HOT-MIX ASPHALT SURFACE COURSE, MIX C, N90
AC/PG:	PG64-22
RAP % (MAX):	10
DESIGN AIR VOIDS:	4.0%, 90 GYRATION DESIGN
MIXTURE COMPOSITION: (GRADATION MIXTURE)	IL-9.5 mm OR IL 12.5 mm
FRICION AGGREGATE:	C SURFACE

LOCATION(S):	HOT-MIX ASPHALT BINDER COURSE & BASE COURSE WIDENING
MIXTURE USE(S):	HOT-MIX ASPHALT BINDER COURSE, N90, IL-19.0
AC/PG:	PG64-22
RAP % (MAX):	10
DESIGN AIR VOIDS:	4.0%, 90 GYRATION DESIGN
MIXTURE COMPOSITION: (GRADATION MIXTURE)	IL-19.0 mm
FRICION AGGREGATE:	NONE

LOCATION(S):	HOT-MIX ASPHALT SHOULDERS
MIXTURE USE(S):	HOT-MIX ASPHALT SHOULDERS
AC/PG:	PG58-22
RAP % (MAX):	50
DESIGN AIR VOIDS:	2.0%, 30 GYRATION DESIGN
MIXTURE COMPOSITION: (GRADATION MIXTURE)	HMA SHOULDERS
FRICION AGGREGATE:	NONE

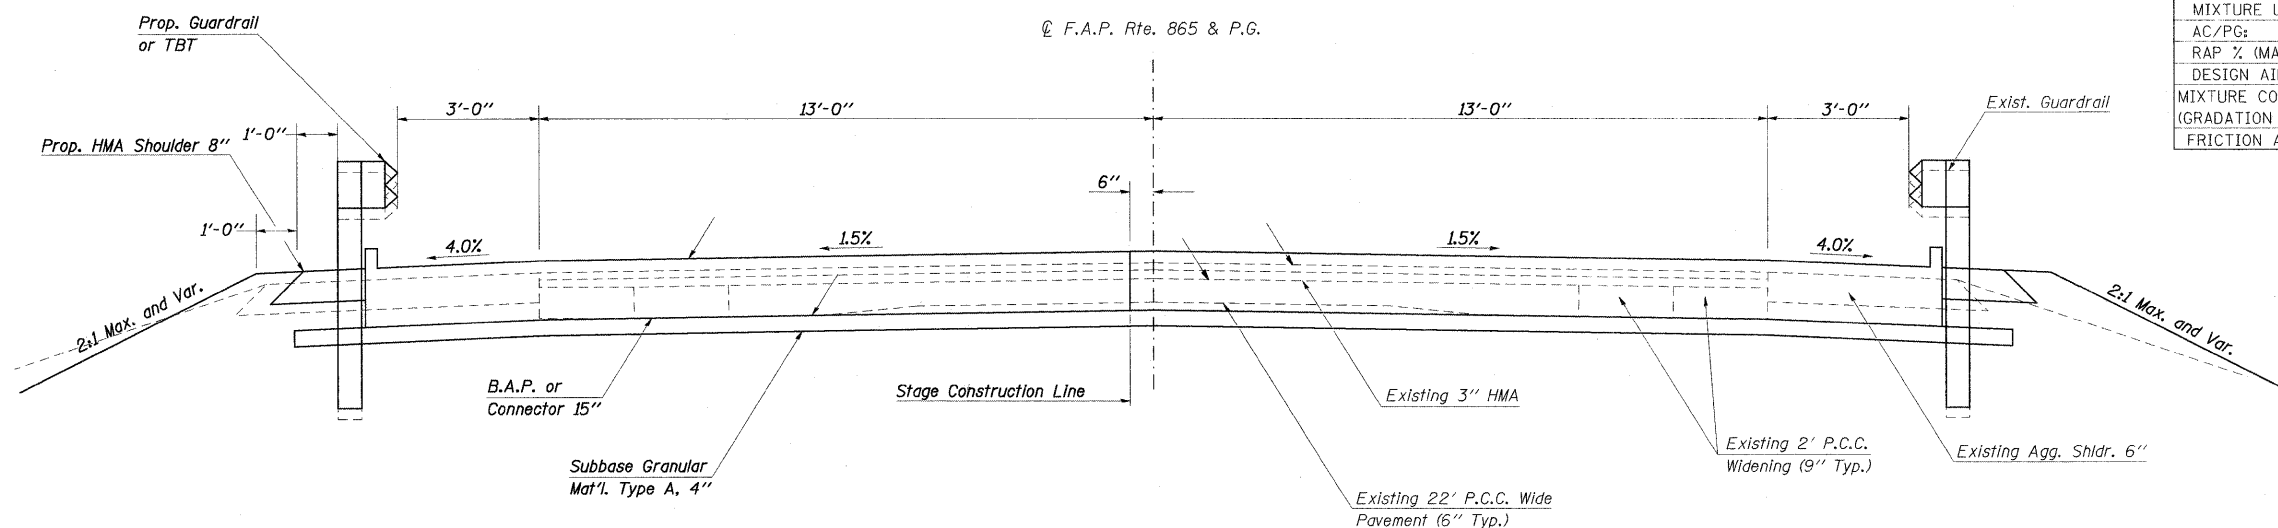

TYPICAL SECTION WITHIN PAVEMENT REMOVAL

(Looking West)

FILE NAME =	USER NAME = halsteadtw	DESIGNED -	REVISED -	STATE OF ILLINOIS DEPARTMENT OF TRANSPORTATION	TYPICAL SECTIONS AND MIXTURE REQUIREMENTS			F.A.P. RTE.	SECTION	COUNTY	TOTAL SHEETS	SHEET NO.
c:\pwork\p\WIDOT\HALSTEADTW\dms49780	773-0224TYP.dgn	DRAWN -	REVISED -		865	16B-2	PERRY	47	5			
78064/CADD/SHEETS/073-0024TYP.DGN	PLOT SCALE = 2.0000' / IN.	CHECKED -	REVISED -		CONTRACT NO. 78064							
	PLOT DATE = 6/11/2009	DATE -	REVISED -		SCALE:	SHEET NO.	OF SHEETS	STA.	TO STA.	ILLINOIS FED. AID PROJECT		