


FINAL SURVEY SURVEYED _____ DATE _____
 PLOTTED _____
 NOTE BOOK _____
 NO. _____

ORIGINAL SURVEY SURVEYED _____ DATE _____
 PLOTTED _____
 NOTE BOOK _____
 NO. _____

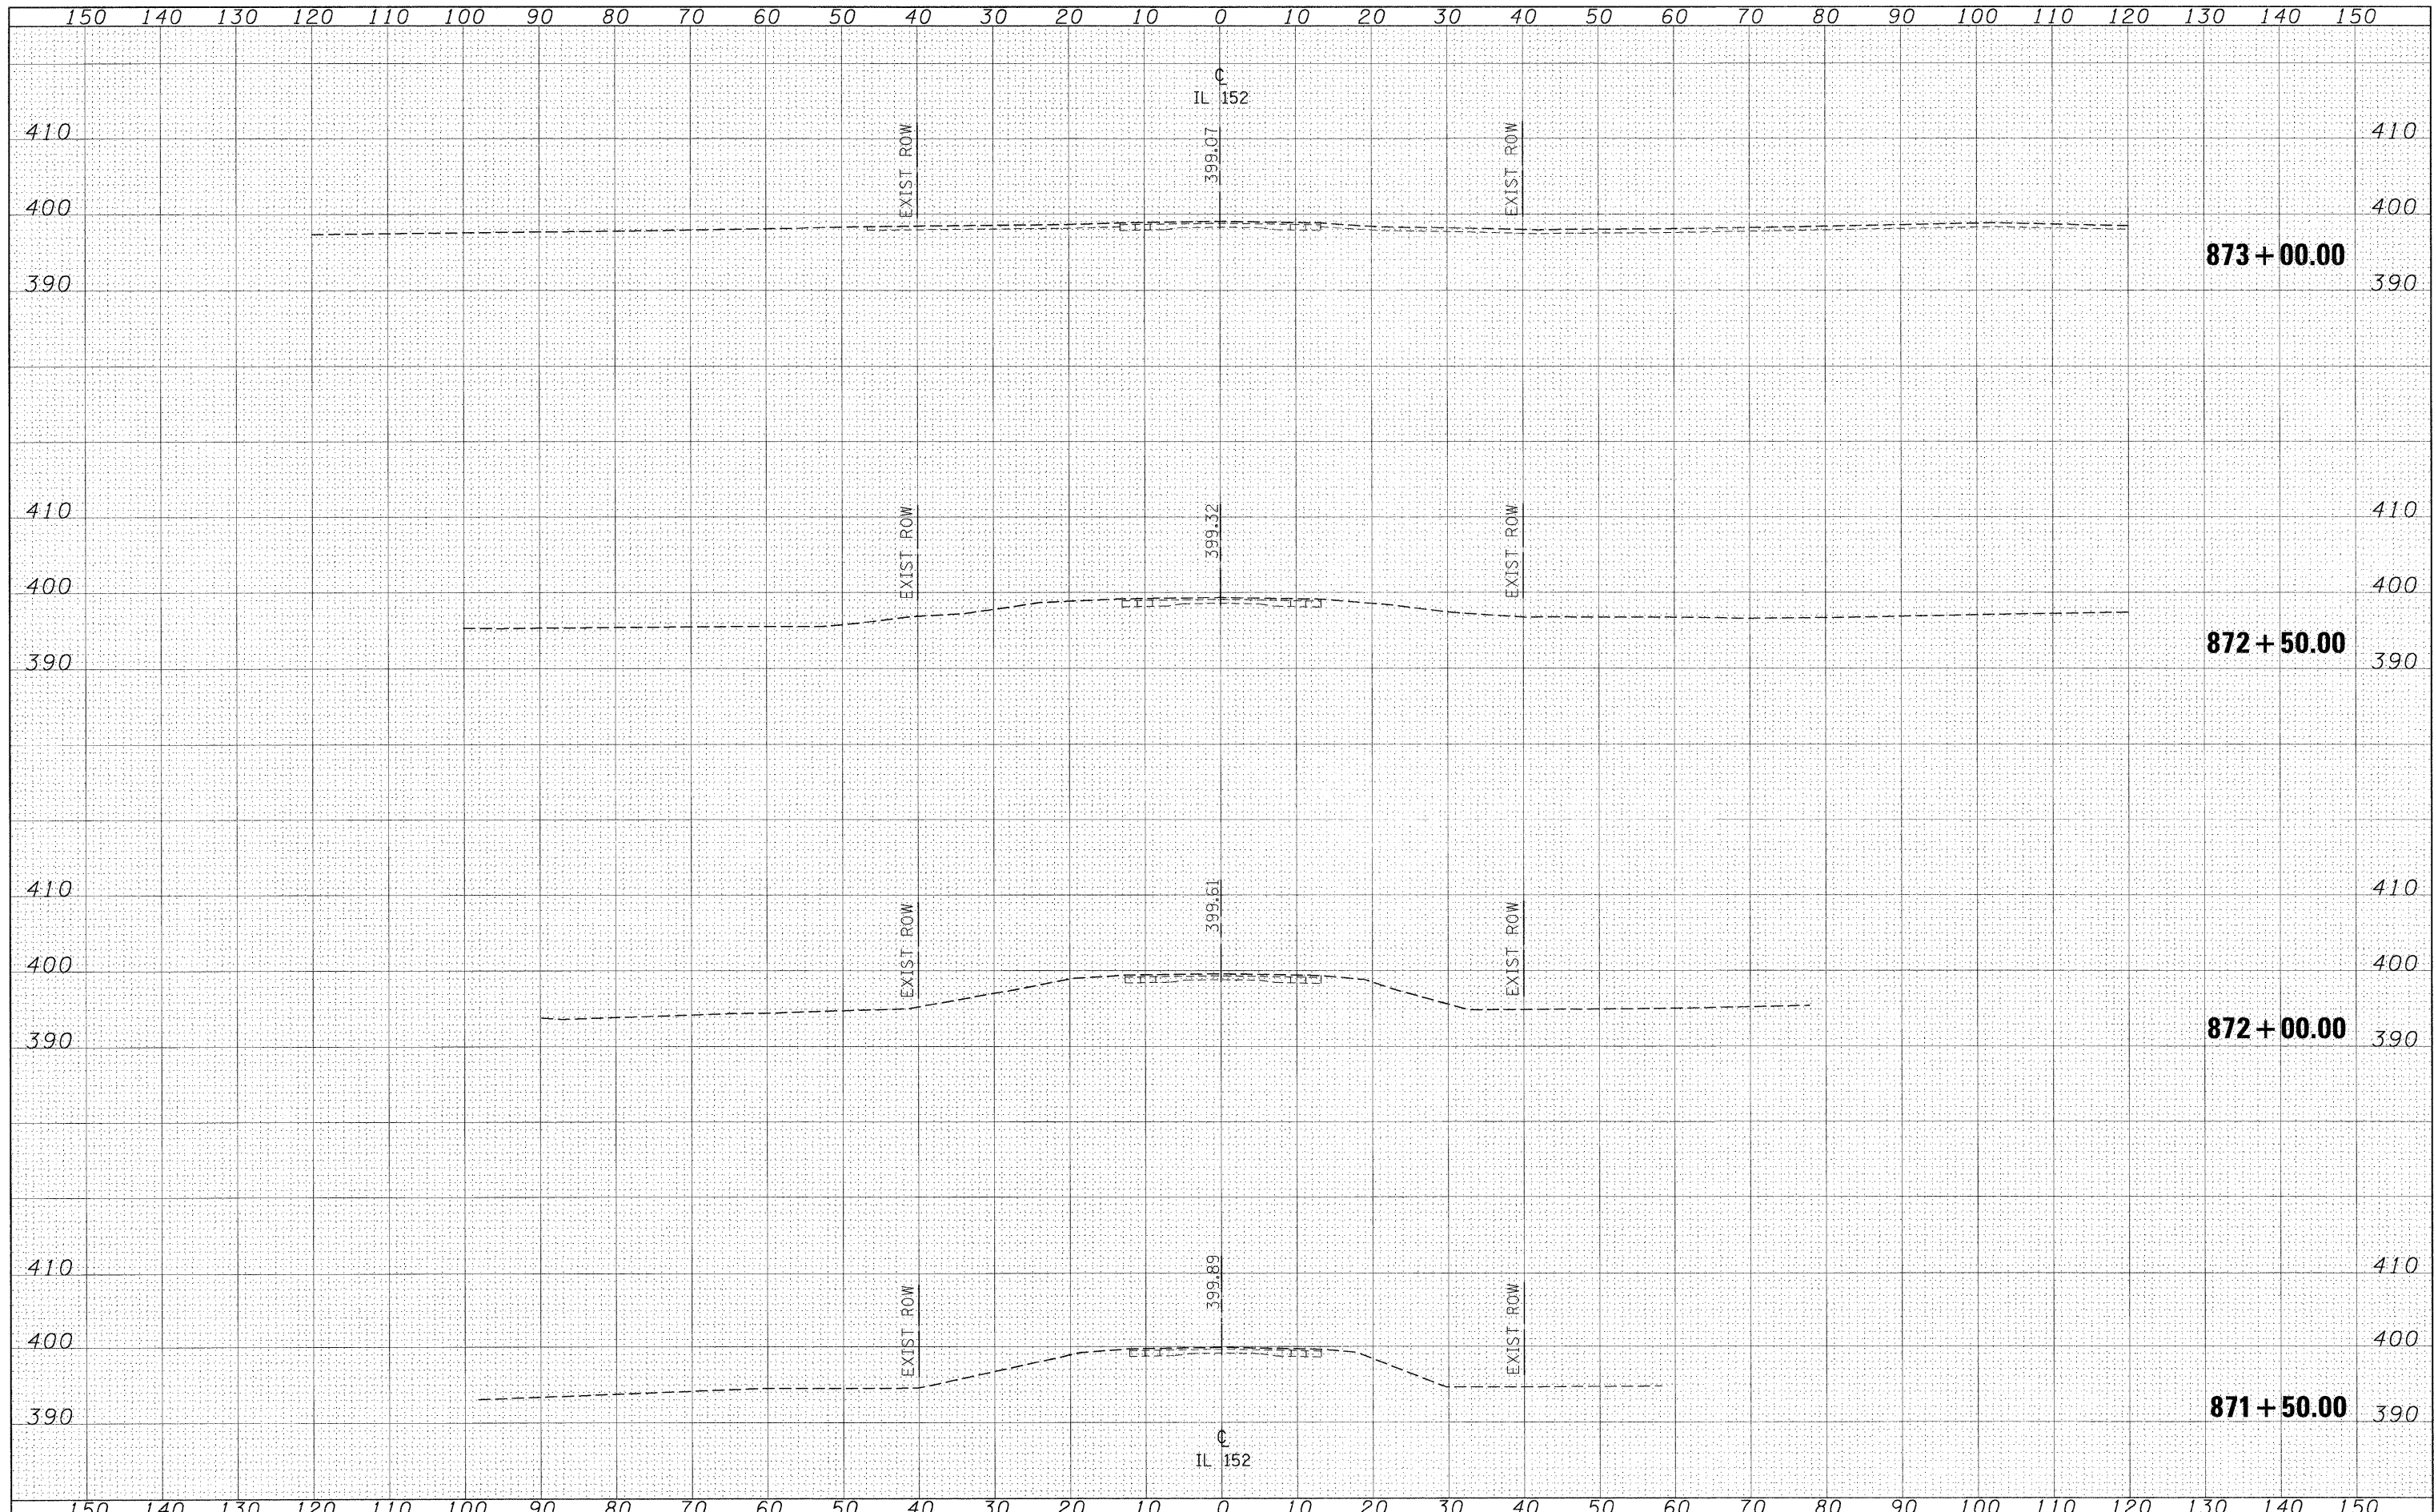

FILE NAME =	USER NAME = halsteadtw	DESIGNED -	REVISED -	STATE OF ILLINOIS DEPARTMENT OF TRANSPORTATION	CROSS SECTIONS IL 152			F.A.P RTE. 865	SECTION 16B-2	COUNTY PERRY	TOTAL SHEETS 47	SHEET NO. 17
c:\pw\work\pxidot\halsteadtw\dms49780\d978064	sht_xssht.dgn	DRAWN -	REVISED -		SCALE: 1"=10'	SHEET NO.	OF	SHEETS	STA. 871+50.000 TO STA. 873+00.000	CONTRACT NO. 78064		
	PLOT SCALE = 10,0000' / IN.	CHECKED -	REVISED -		[ILLINOIS] FED. AID PROJECT							
	PLOT DATE = 6/8/2009	DATE -	REVISED -									