

STATE OF ILLINOIS
DEPARTMENT OF TRANSPORTATION
DIVISION OF HIGHWAYS

PROPOSED
HIGHWAY PLANS

ROUTE IL 146 (FAP 885)
SECTION 104RS-5, 13RS-1, 106RS-4
PROJECT # F-0885(041)

RESURFACING, MEDIAN REMOVAL, & WHITETOPPING REPAIR
UNION COUNTY
C-99-058-08

F.A. RTE.	SECTION	COUNTY	TOTAL SHEETS	SHEET NO.
885	104RS-5, 13RS-1, 106RS-4	UNION	24	1
FED. ROAD DIST. NO.	ILLINOIS	CONTRACT NO. 78072		


D-99-038-08



LOCATION OF SECTION INDICATED THUS: - [black box] -

FOR INDEX OF SHEETS, SEE SHEET NO. 2

APPROACH	ADT(2007)	% TRUCKS
IL 146 (WEST JOB LIMITS TO IL 146 /VIENNA ST.INTERSECTION)	12600	5.5
IL 146 (IL 146 /VIENNA ST.INTERSECTION TO EAST JOB LIMITS)	17800	9.0

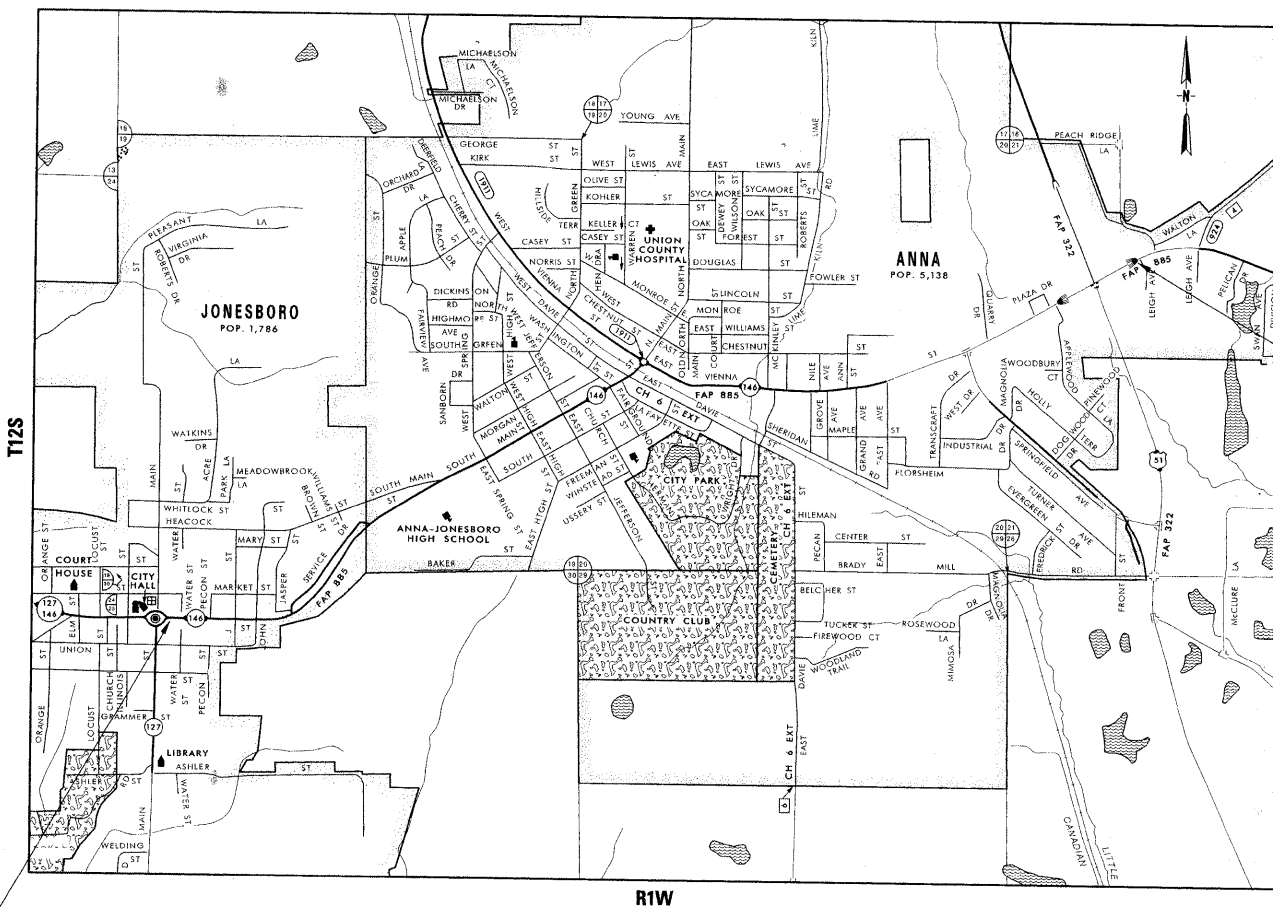

PROPOSED PROJECT ENDS
STATION 32+29.36

STATE OF ILLINOIS
DEPARTMENT OF TRANSPORTATION
DIVISION OF HIGHWAYS

SUBMITTED Jan 29, 20 09
My C. Ramis
DEPUTY DIRECTOR OF HIGHWAYS, REGION ENGINEER

March 27, 20 09
Charles G. Ingersoll
ENGINEER OF DESIGN AND ENVIRONMENT

March 27, 20 09
Christine M. Reed
DIRECTOR OF HIGHWAYS, CHIEF ENGINEER

TOWNSHIP: ANNA

0 50' 100' 1" = 40' PLAN SHEETS
0 50' 100' 1" = 30' PLAN SHEETS

FULL SIZE PLANS HAVE BEEN PREPARED USING STANDARD ENGINEERING SCALES. REDUCED SIZED PLANS WILL NOT CONFORM TO STANDARD SCALES. IN MAKING MEASUREMENTS ON REDUCED PLANS, THE ABOVE SCALES MAY BE USED.

J.U.L.I.E.
JOINT UTILITY LOCATION INFORMATION FOR EXCAVATION
1-800-892-0123
OR 811

PROJECT ENGINEER: PATRICK NAAS
PROJECT MANAGER: SUSAN POE

PROPOSED PROJECT BEGINS
STATION 0+21.00

GROSS LENGTH OF PROJECT = 2.611 MILES
NET LENGTH OF PROJECT = 2.466 MILES
EQUATION: STA. 127+30.00 BK = 21+55.05 AH

CONTRACT NO. 78072

PRINTED BY THE AUTHORITY
OF THE STATE OF ILLINOIS