



**EXISTING SECTION
WEST RIVERSIDE BOULEVARD
STA. 111+00.00 TO STA. 113+08.86**

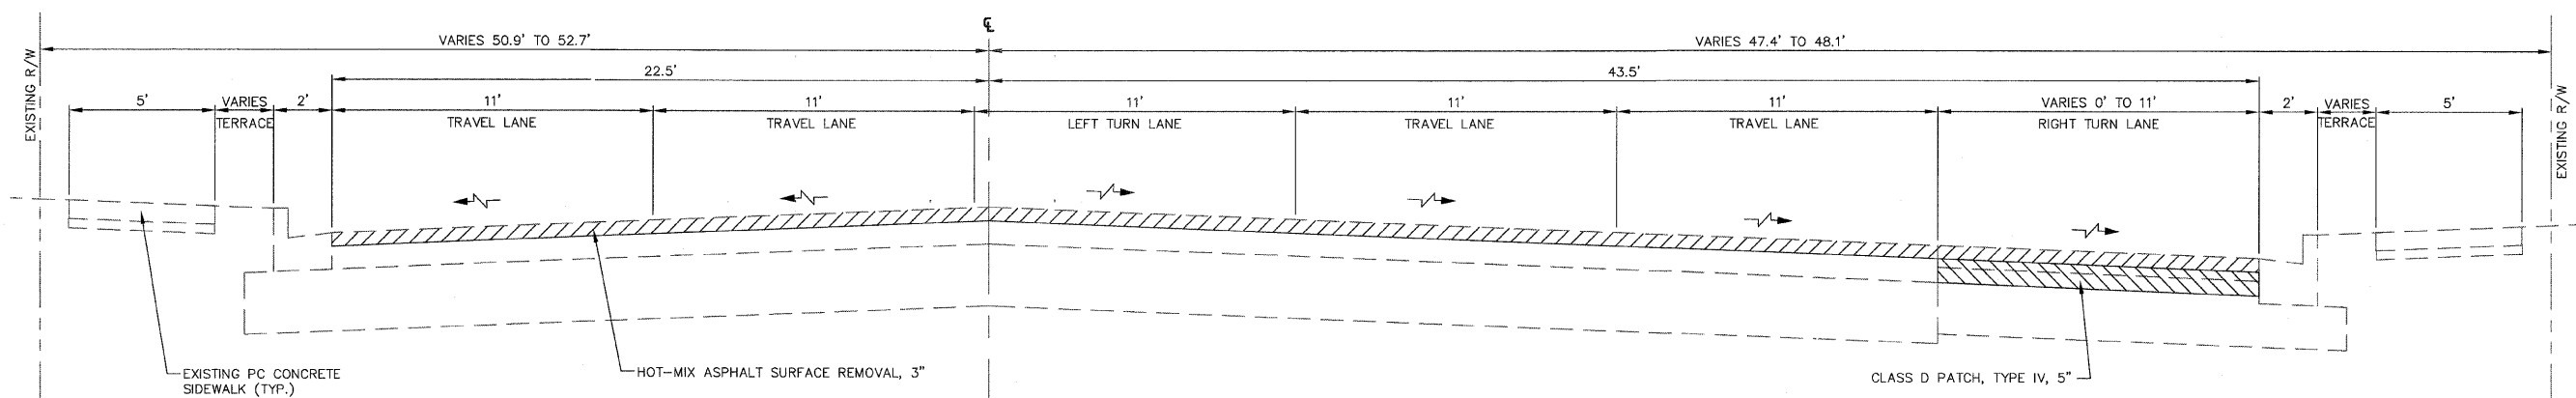

**REMOVAL SECTION
WEST RIVERSIDE BOULEVARD
STA. 111+00.00 TO STA. 113+08.86**

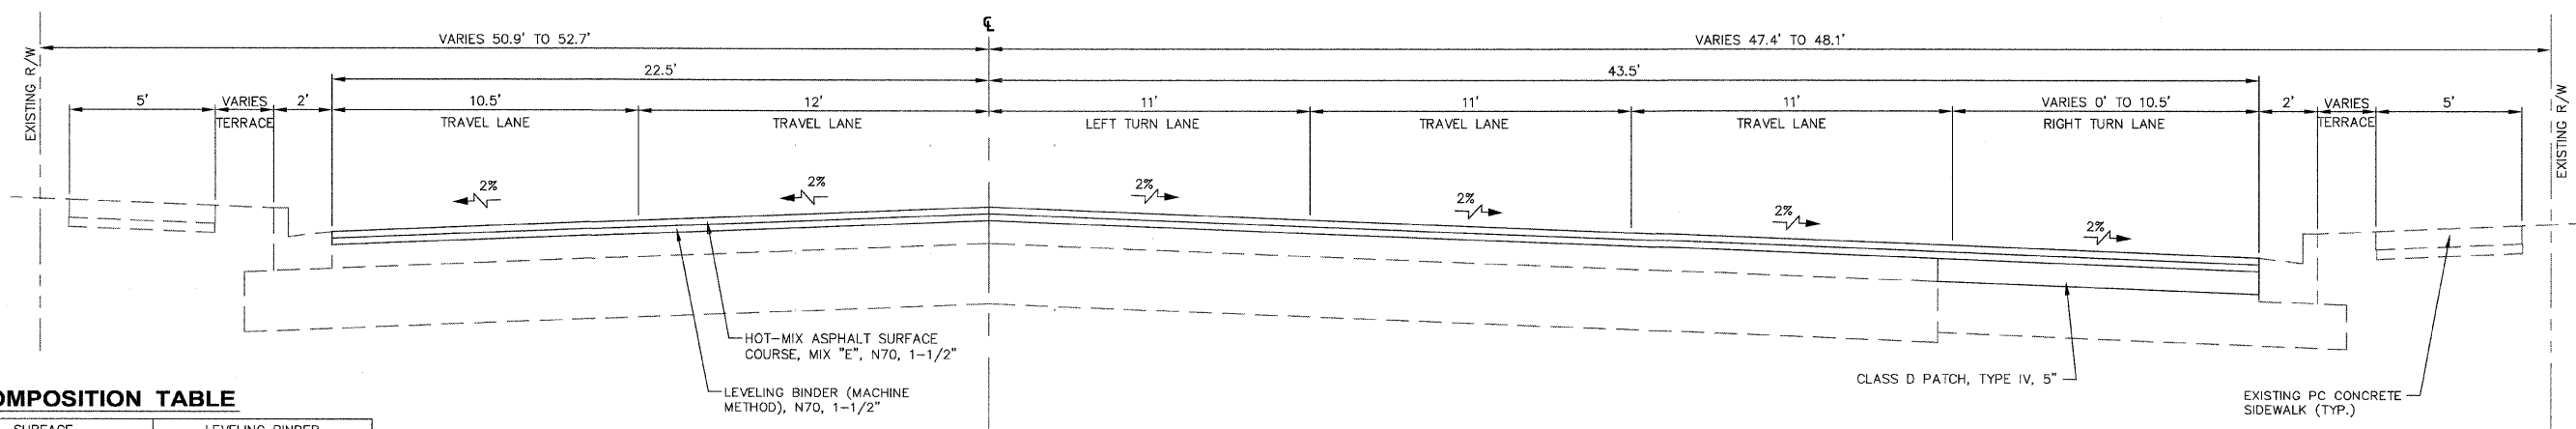

**PROPOSED SECTION
WEST RIVERSIDE BOULEVARD
STA. 111+00.00 TO STA. 113+08.86**

MIXTURE COMPOSITION TABLE

MIXTURE USE	SURFACE	LEVELING BINDER
PG	SBS PG 64-28	SBS PG 64-28
DESIGN AIR VOIDS	4.0% @ N70	4.0% @ N70
MIXTURE COMPOSITION (GRADATION MIXTURE)	IL-9.5 OR IL-12.5	IL-9.5 OR IL-12.5
FRICTION COEFFICIENT	E	N/A
20-YR ESAL	4.4	4.4

SHEET REVIEW	
AGENCY	DATE

REVISIONS		
NO.	ITEM	DATE

SCALE:	N/A
DRAWN BY:	TWH
CHECKED BY:	PDS
DATE:	08/28/2009

McClure
Engineering Associates, Inc.
7282 Argus Drive Rockford, Illinois 61107-5837
(815) 398-2332 FAX (815) 398-2496
Design Firm License: Illinois 164-000816

TYPICAL SECTIONS
RIVERSIDE ARRA (SECTION 09-00560-00-RS)
WEST RIVERSIDE BOULEVARD ROCKFORD, ILLINOIS
FILE: H:\09-029 RIVERSIDE ARRA\DESIGN\DRAWINGS\09-029 TYPICAL SECTIONS.DWG JOB: 04-28-09-029