


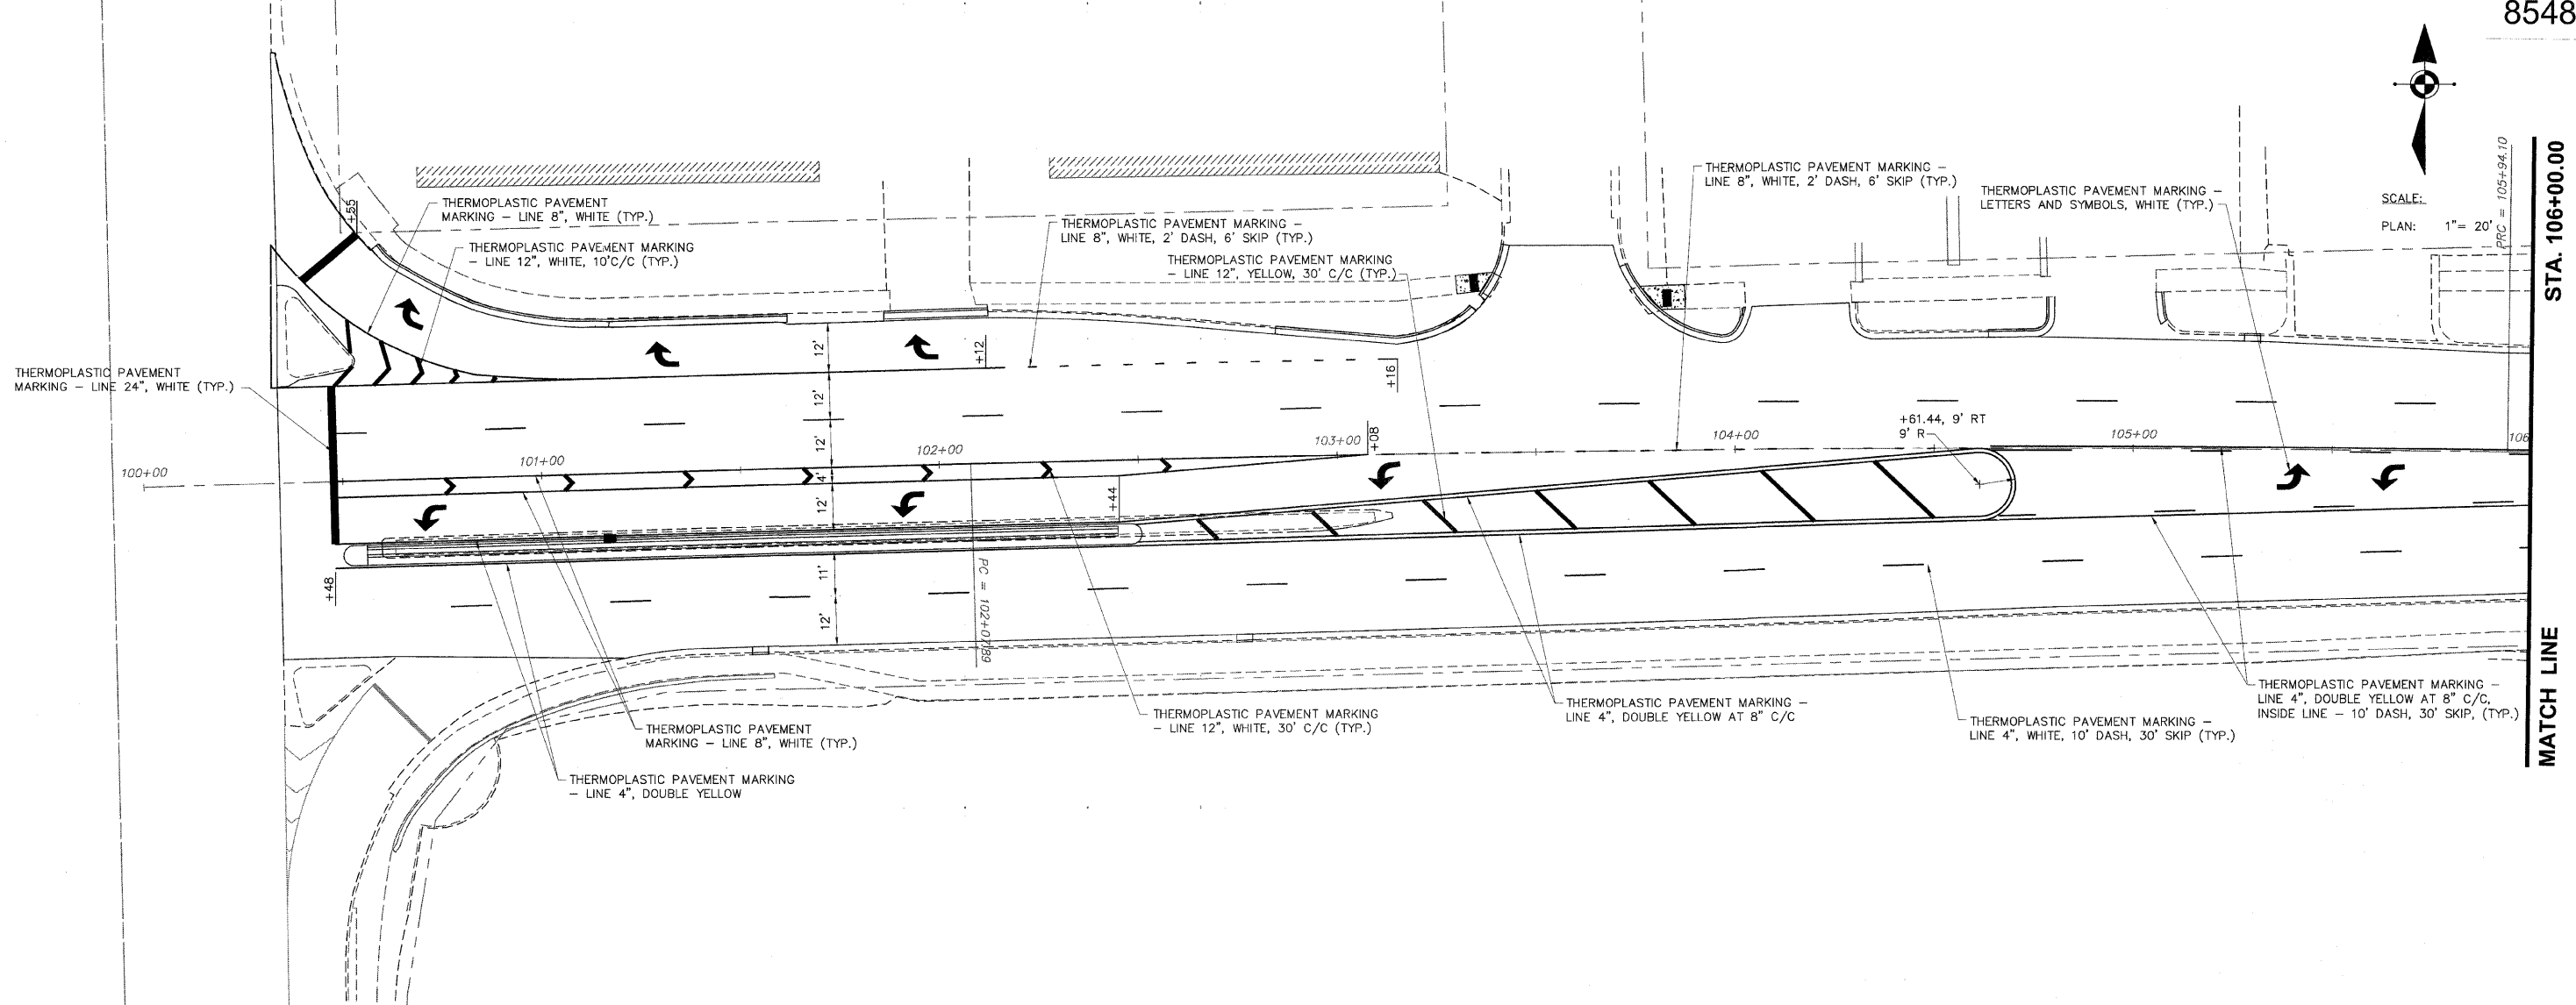

SCALE:
PLAN: 1" = 20'




STA. 106+00.00

MATCH LINE

STA. 106+00.00

MATCH LINE

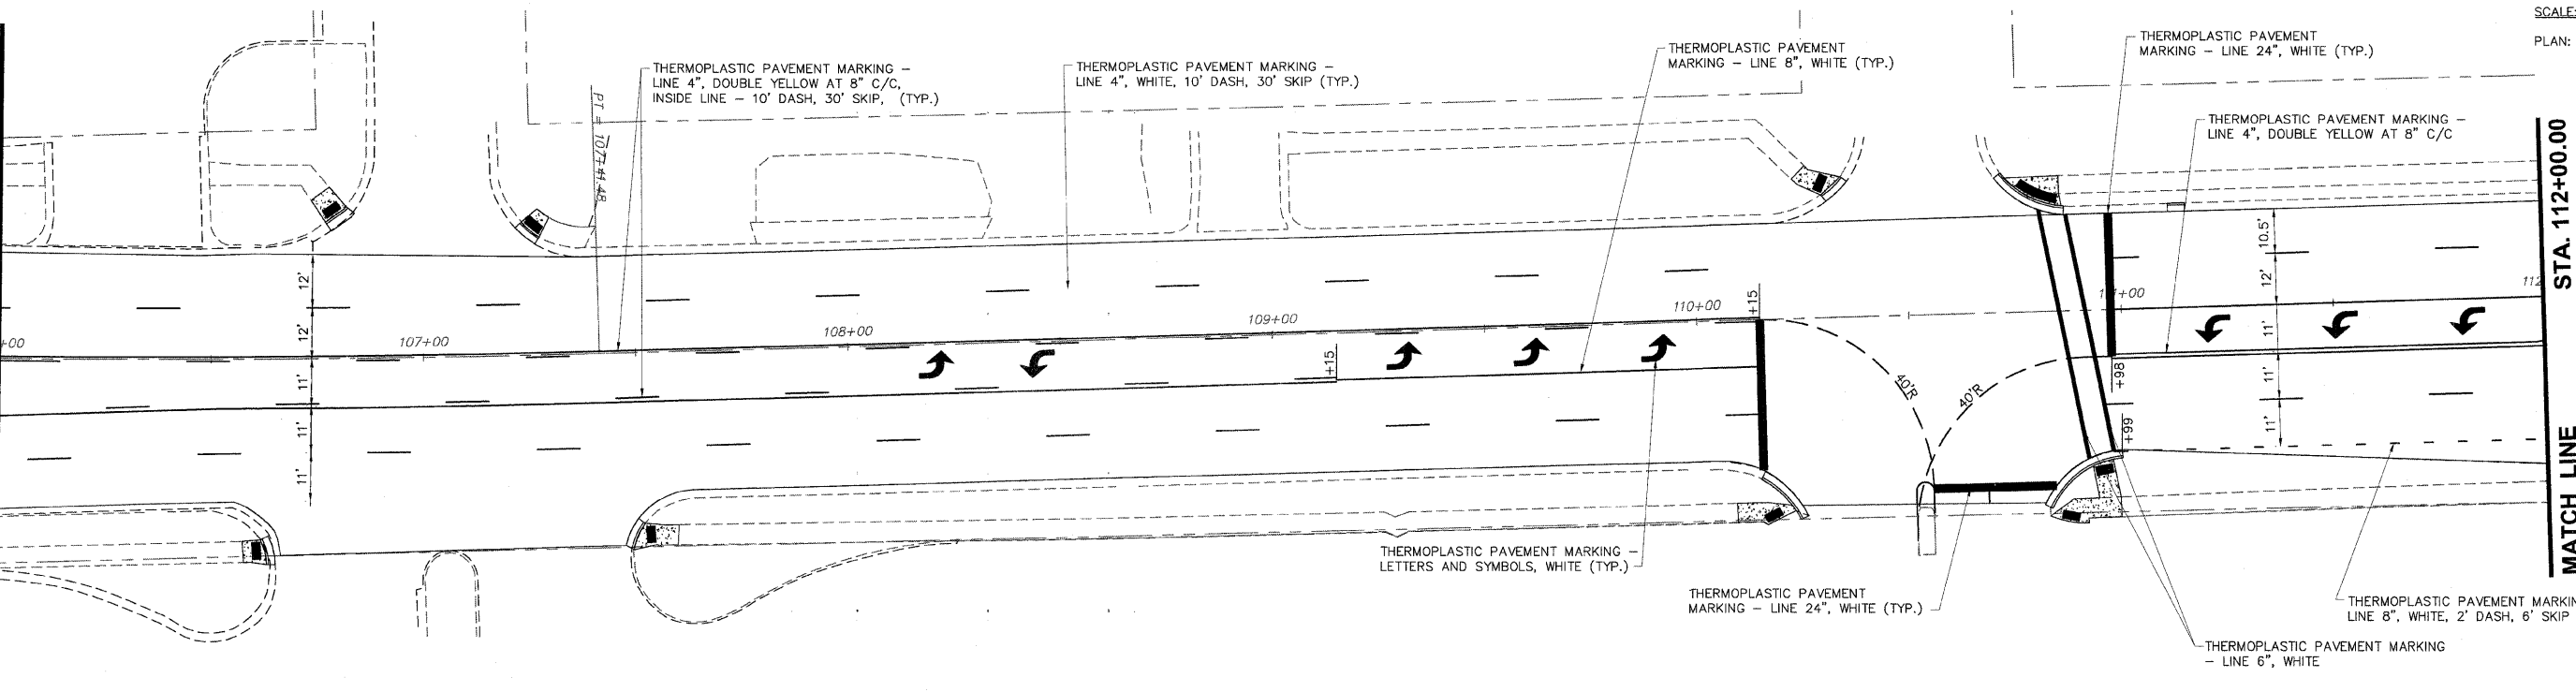

SCALE:
PLAN: 1" = 20'

STA. 112+00.00

MATCH LINE

SHEET REVIEW	
AGENCY	DATE

REVISIONS		
NO.	ITEM	DATE

SCALE: 1" = 20'
DRAWN BY: TWH
CHECKED BY: PDS
DATE: 08/28/2009

McClure
Engineering Associates, Inc.
7282 Argus Drive Rockford, Illinois 61107-5837
(815) 398-2332 FAX (815) 398-2496
Design Firm License: Illinois 164-000816

STRIPING PLAN - STA 100+00 TO 112+00
RIVERSIDE ARRA (SECTION 09-00560-00-RS)
WEST RIVERSIDE BOULEVARD ROCKFORD, ILLINOIS
FILE: H:\09-029 RIVERSIDE ARRA\DESIGN\DRAWINGS\09-029 STRIPE.DWG
JOB: 04-28-09-029

SHEET NO.
13
OF
21