
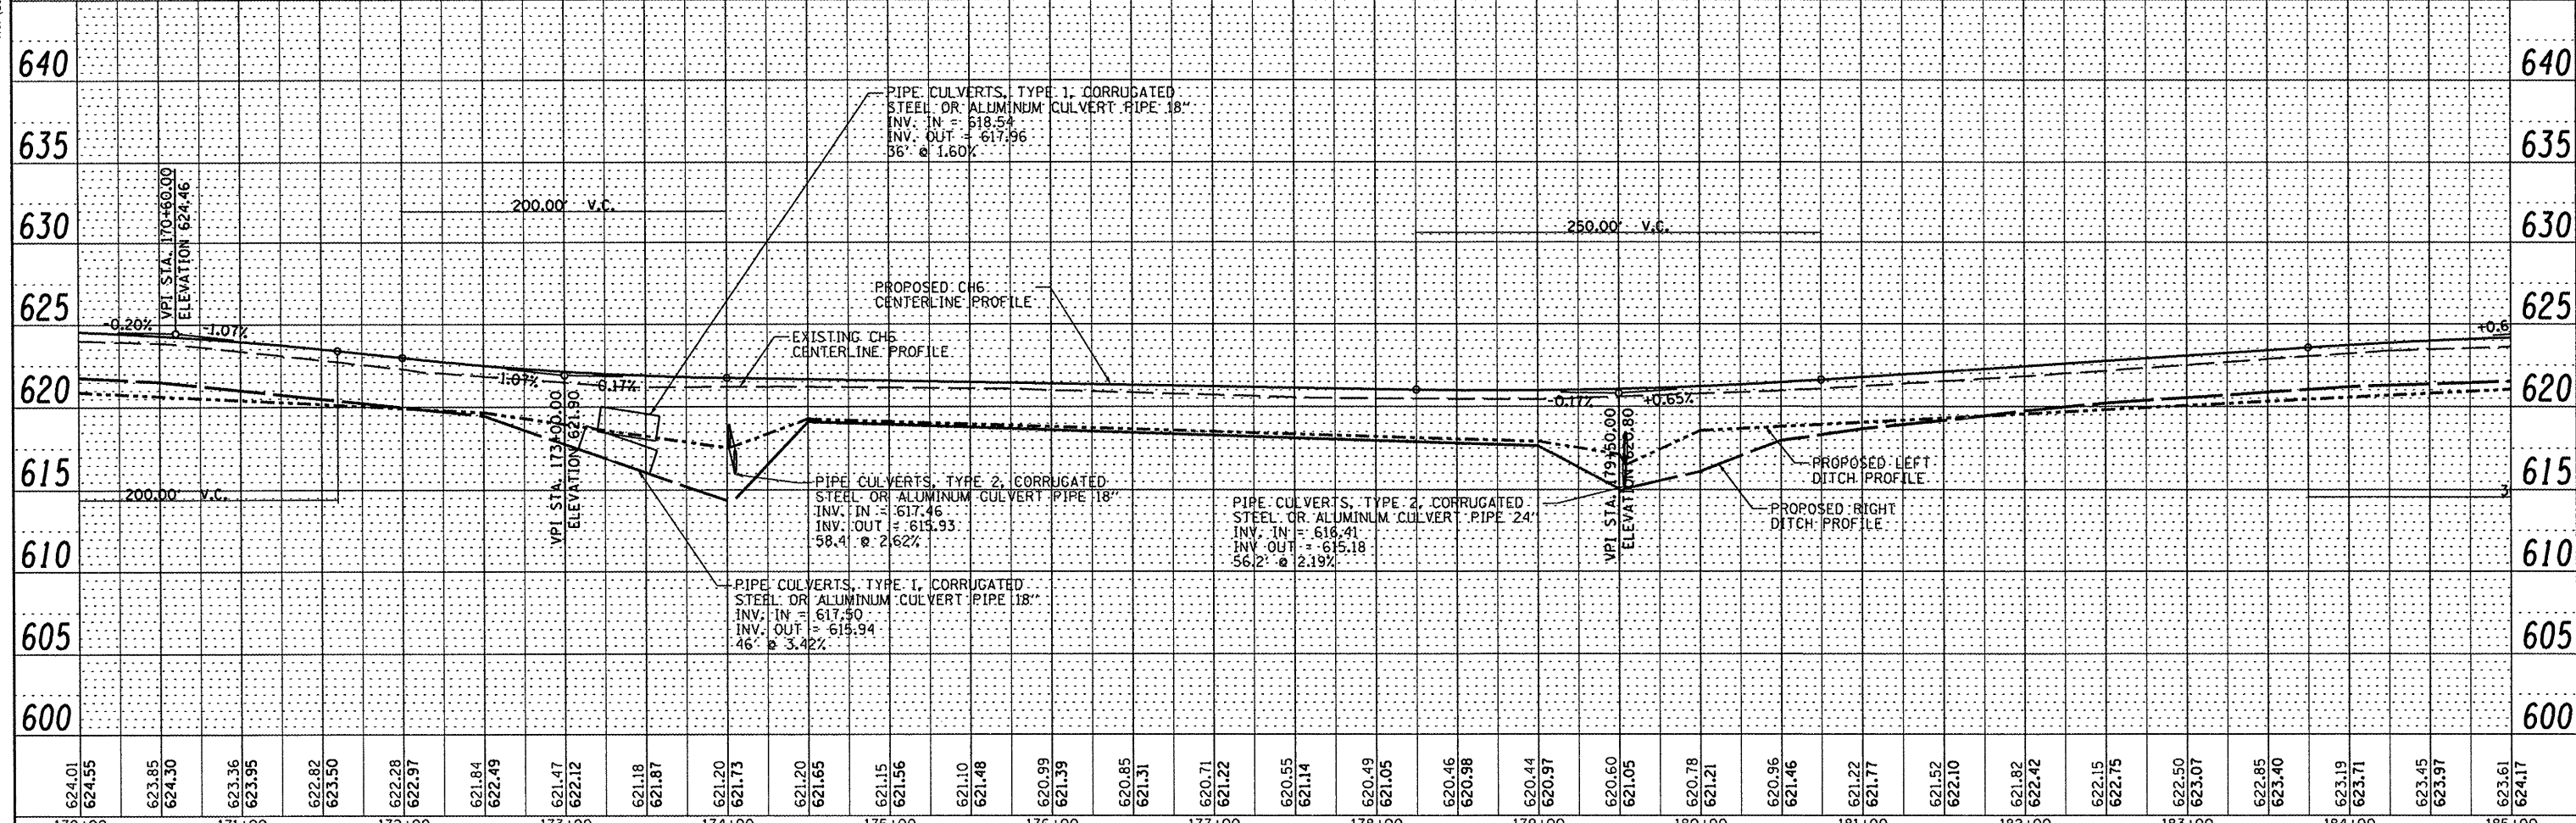


DATE	
BY	
REVISIONS	
NO.	
DESCRIPTION	
DATE	
BY	
NO.	
DESCRIPTION	
DATE	
BY	
NO.	
DESCRIPTION	
DATE	
BY	
NO.	
DESCRIPTION	

**MAUREN & STUTZ, INC.**  
ENGINEERS & SURVEYORS  
7815 NORTH HARKER DRIVE  
PEORIA, ILLINOIS 61615  
PH: (309) 693-7212  
FAX: (309) 693-7016

DATE	
BY	
REVISIONS	
NO.	
DESCRIPTION	
DATE	
BY	
NO.	
DESCRIPTION	
DATE	
BY	
NO.	
DESCRIPTION	

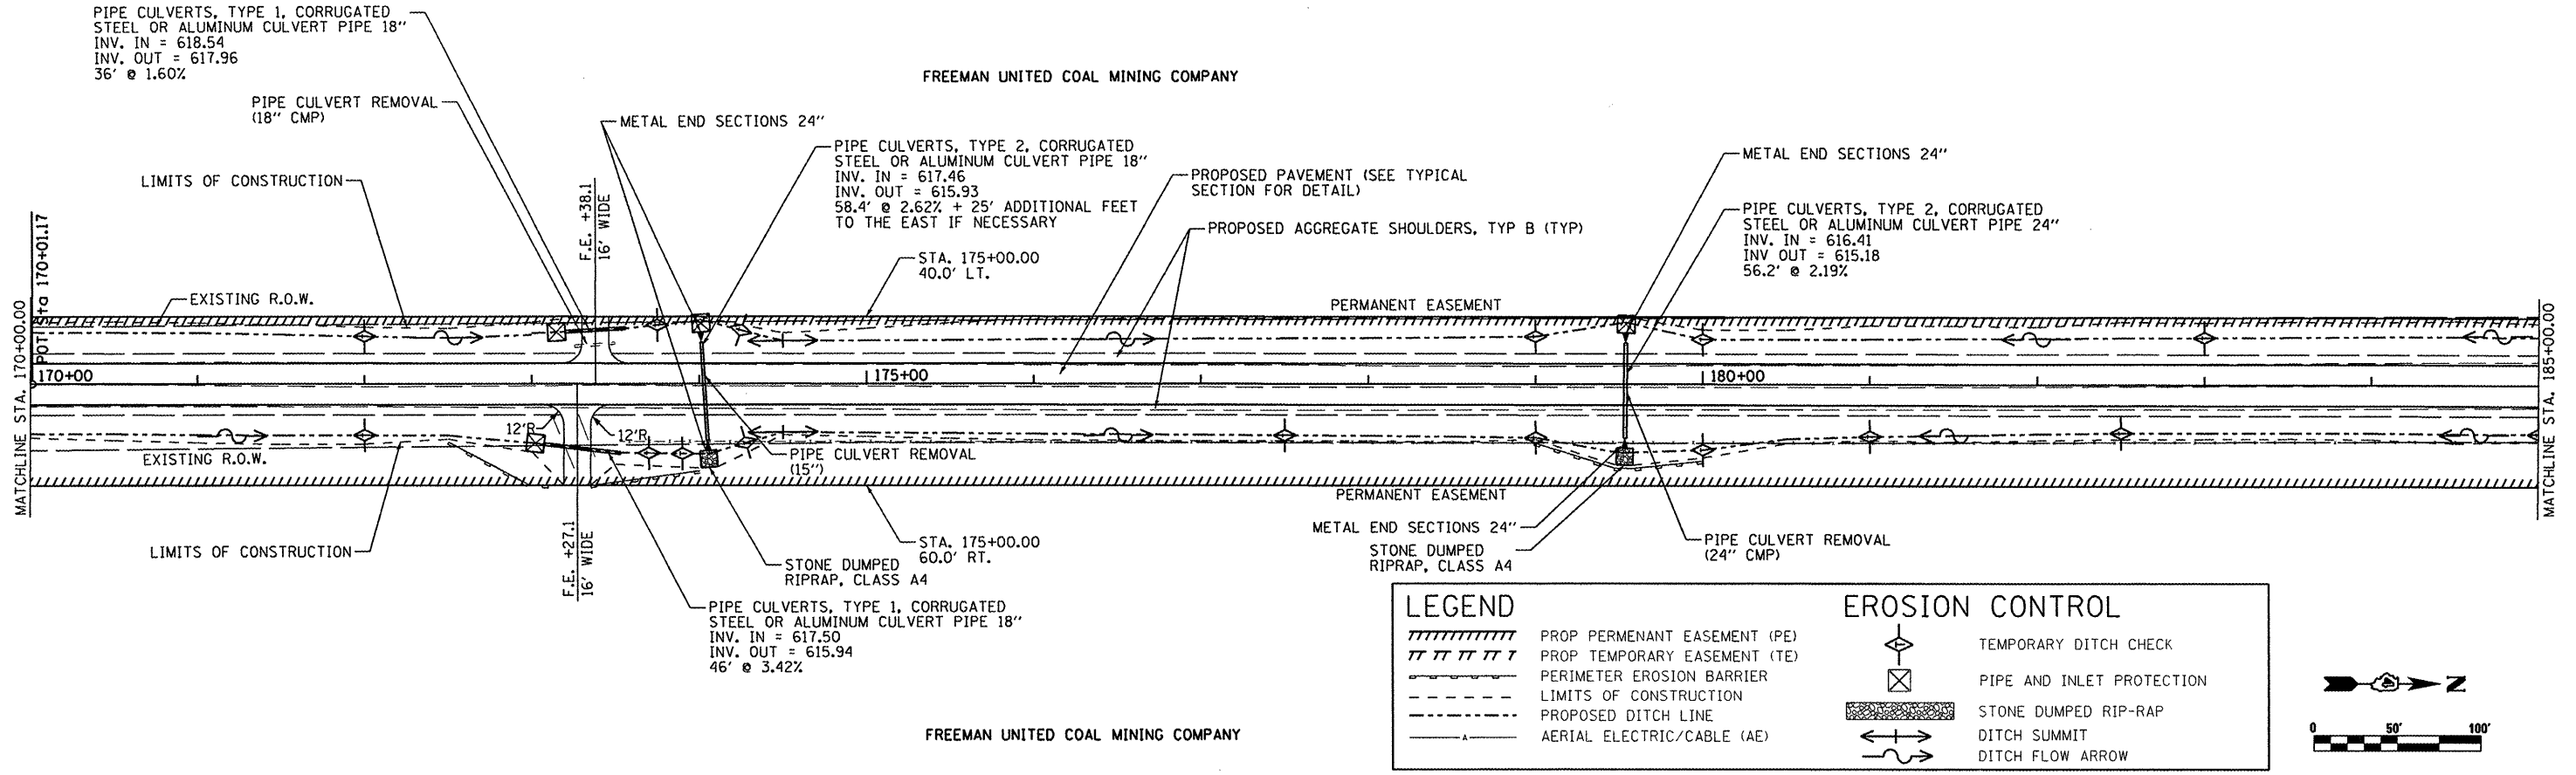

FILE NAME =	USER NAME = #USER#	DESIGNED -	REVISED -	<p align="center"><b>STATE OF ILLINOIS</b> <b>DEPARTMENT OF TRANSPORTATION</b></p> <p align="center"><b>FULTON COUNTY HIGHWAY 6</b> <b>PLAN &amp; PROFILE</b></p>	F.A.S. R.T.E.	SECTION	COUNTY	TOTAL SHEETS	SHEET NO.
#FILE#		DRAWN	REVISED		145B	03-00125-02-RS	FULTON	66	14
PLOT SCALE = #SCALE#		CHECKED	REVISED		SCALE: 1" = 50'		SHEET NO. 4 OF 8 SHEETS		STA. 170+00 TO STA. 185+00
PLOT DATE = #DATE#		DATE	REVISED		FED. ROAD DIST. NO. _____ ILLINOIS FED. AID PROJECT		CONTRACT NO. 89415		