


END TAPER TREATMENT DETAIL

NOT TO SCALE

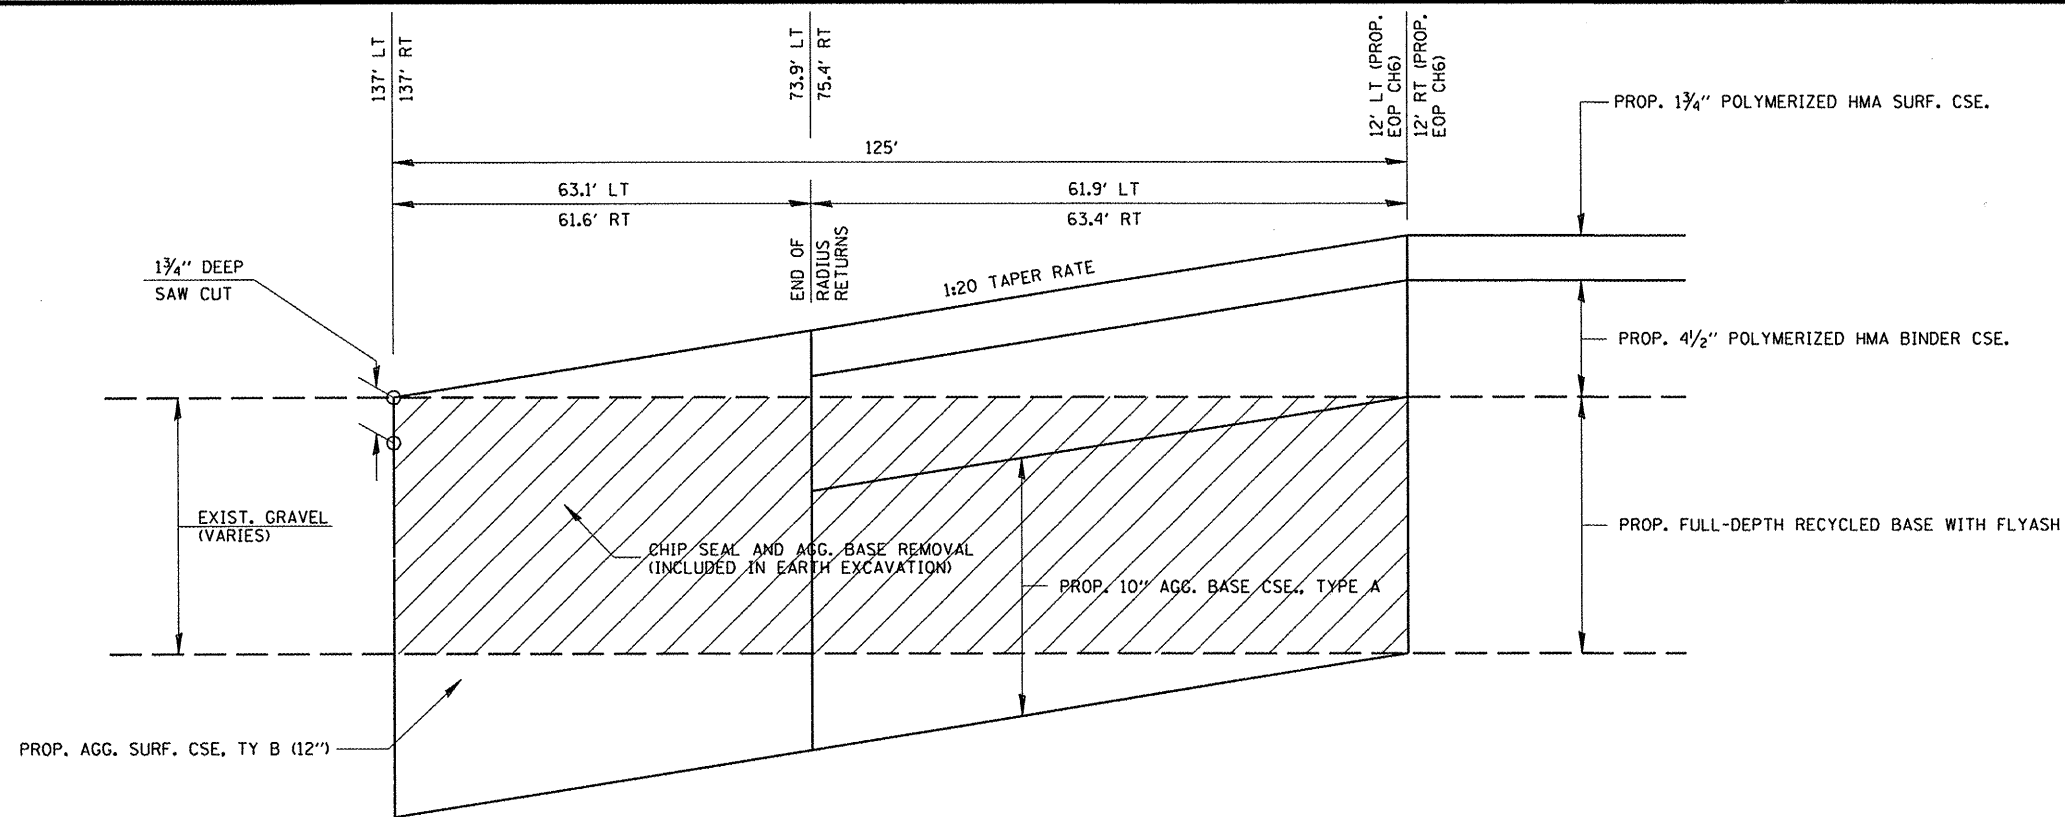

TAPER DETAIL - MCKINLEY ROAD

NOT TO SCALE

FILE NAME *	USER NAME = #USER#	DESIGNED -	REVISED -	STATE OF ILLINOIS DEPARTMENT OF TRANSPORTATION	TAPER DETAILS			F.A.S. RTE.	SECTION	COUNTY	TOTAL SHEETS	SHEET NO.		
#FILE#		DRAWN -	REVISED -		SCALE:	SHEET NO.	OF SHEETS	STA.	TO STA.	1458	03-00125-02-RS	FULTON	66	19
		PLOT SCALE = #SCALE#	REVISED -		CONTRACT NO. 89415									
		PLOT DATE = #DATE#	REVISED -		FED. ROAD DIST. NO. [ILLINOIS] FED. AID PROJECT									