


NO.	
AREAS CHECKED	
FINAL SURVEY	
NOTE BOOK	
PLOTTED	
TEMPLE	
DATE	
BY	



NO.	
AREAS CHECKED	
ORIGINAL SURVEY	
NOTE BOOK	
PLOTTED	
TEMPLE	
DATE	
BY	

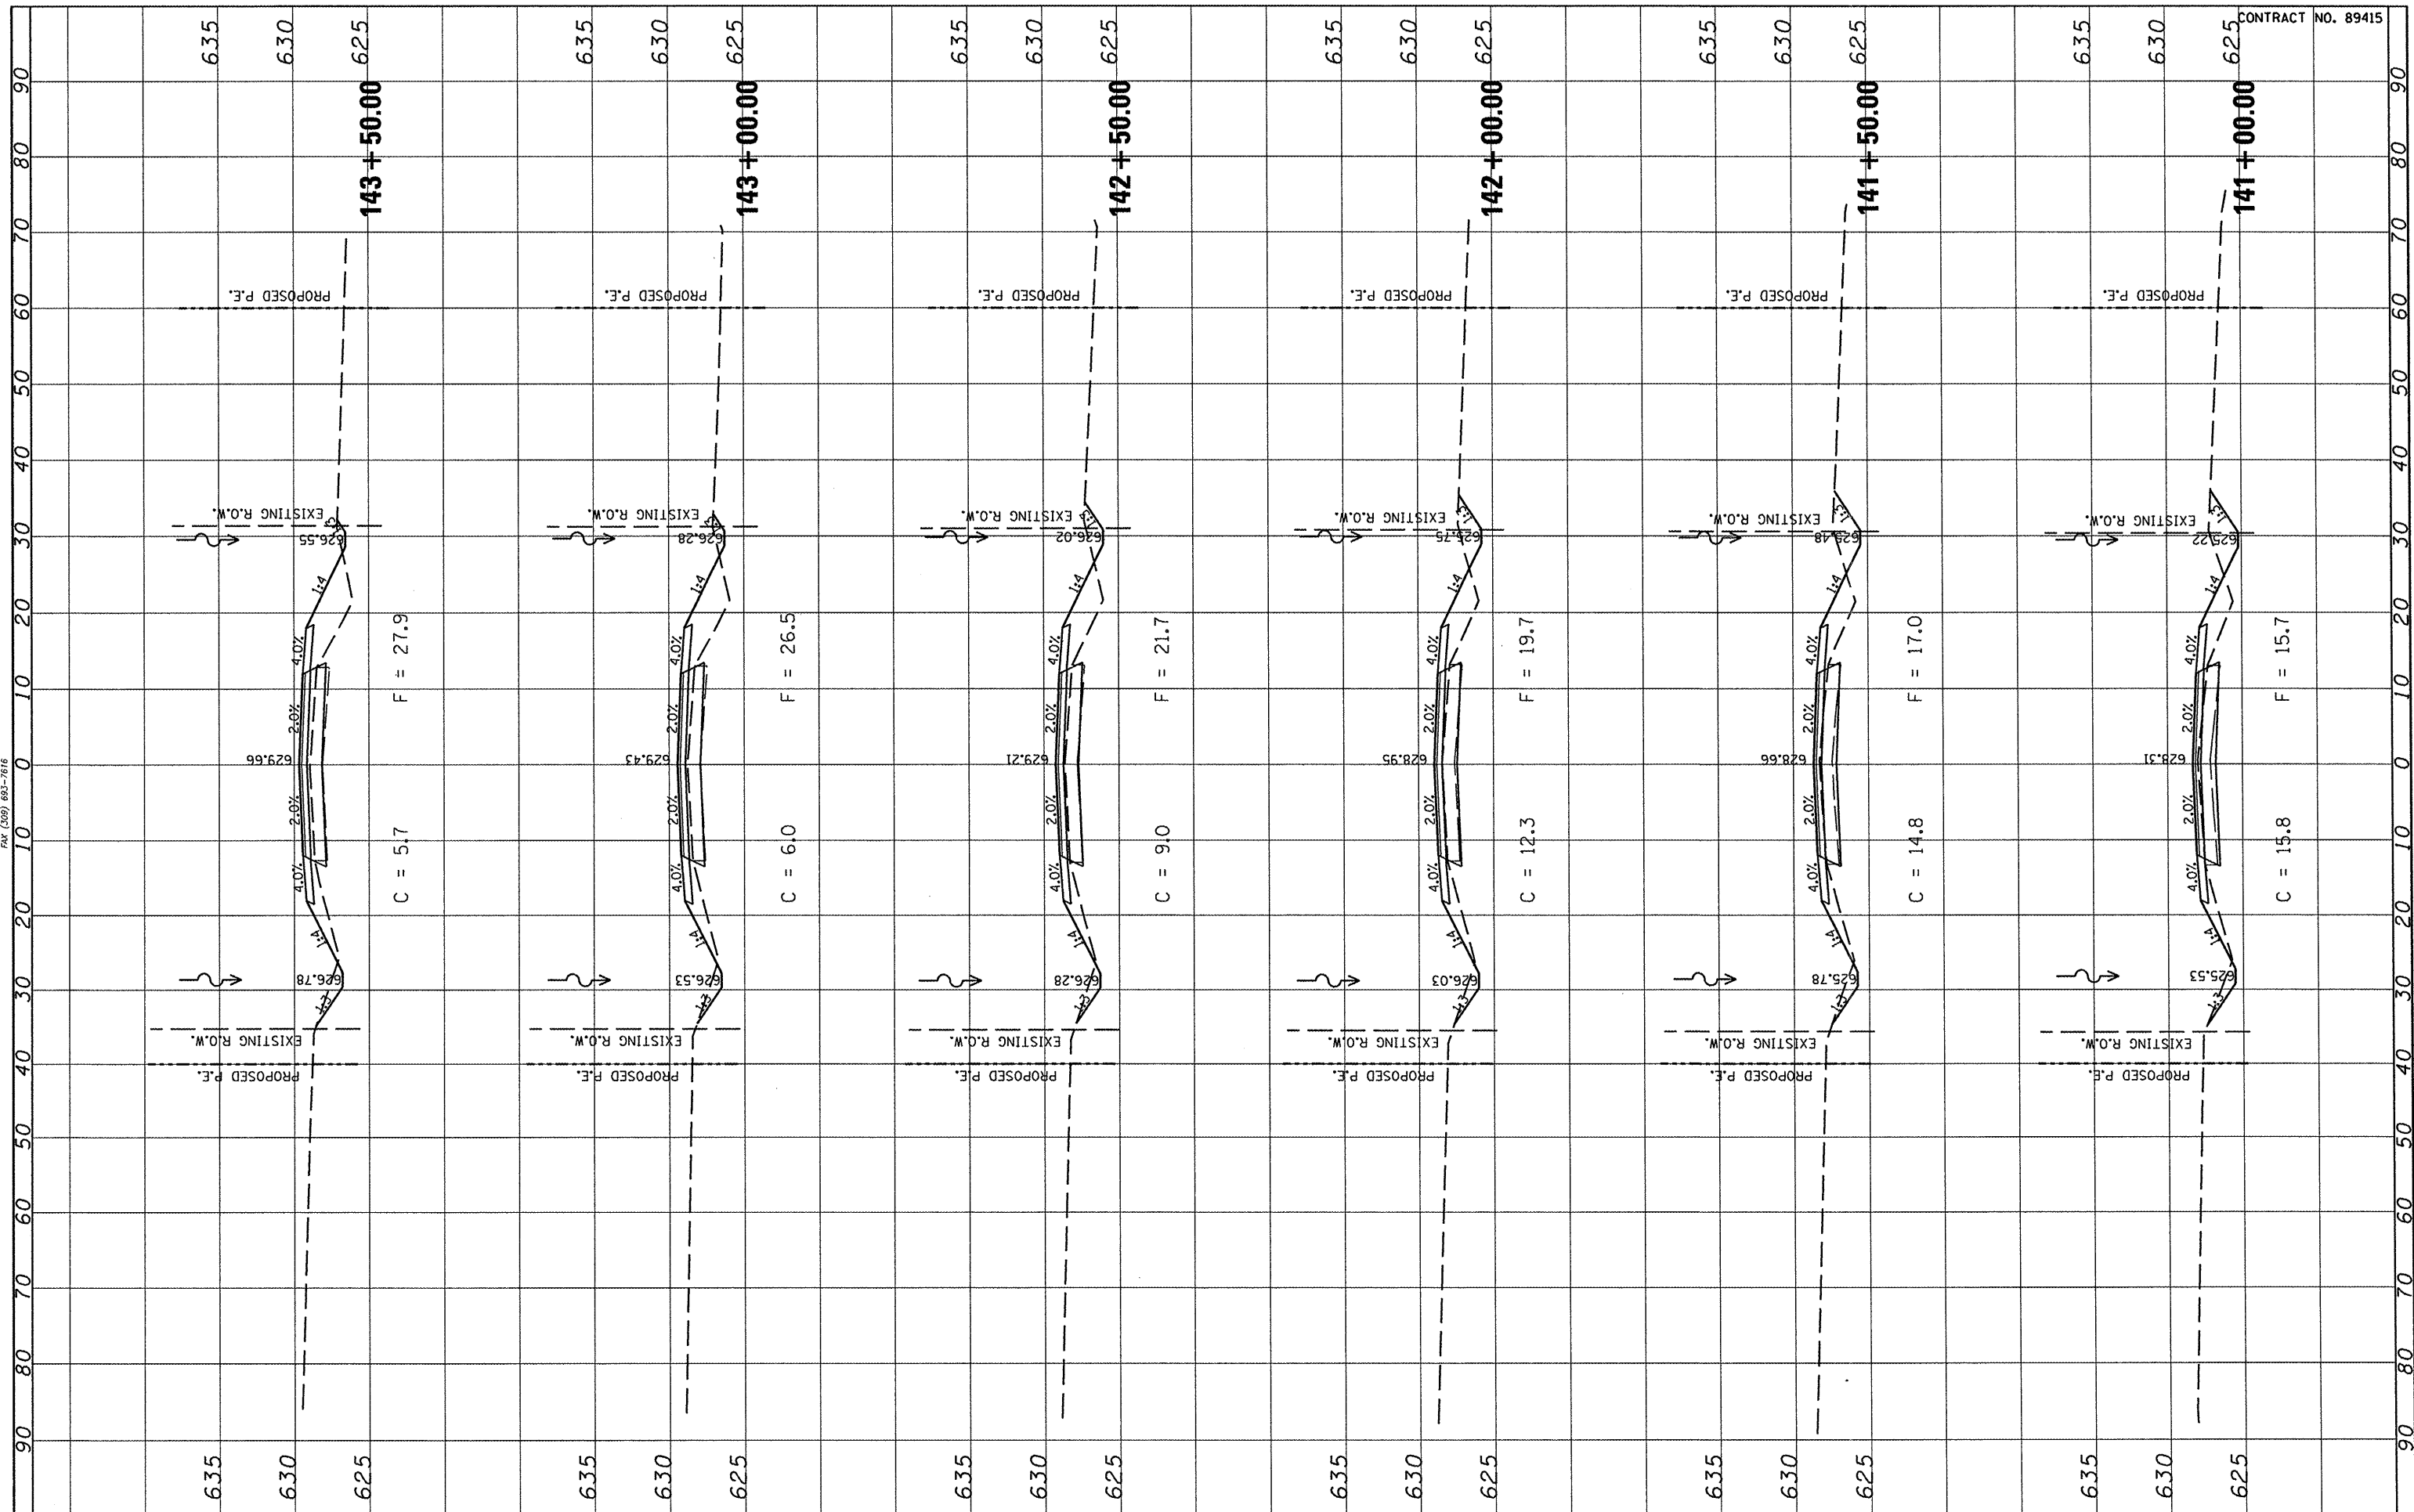

CONTRACT NO. 89415

FILE NAME =	USER NAME = *USER*	DESIGNED -	REVISED -	STATE OF ILLINOIS DEPARTMENT OF TRANSPORTATION	FULTON COUNTY HIGHWAY 6 CROSS SECTIONS			F.A.S. RTE.	SECTION	COUNTY	TOTAL SHEETS	SHEET NO.	
FILEL		DRAWN -	REVISED -		SCALE:	SHEET NO.	OF	SHEETS	1458	03-00125-02-RS	FULTON	66	32
		CHECKED -	REVISED -		STA. 141+00.00	TO STA. 143+50.00	FED. ROAD DIST. NO. [ILLINOIS] FED. AID PROJECT						
		DATE -	REVISED -		CONTRACT NO. 89415								