


ORIGINAL SURVEY NO. _____
 SURVEYED _____
 PLOTTED _____
 TEMPLATE _____
 NOTE BOOK _____
 AREAS CHECKED _____
 BY _____ DATE _____

HAUBER & STUTZ, INC.
 ENGINEERS & SURVEYORS
 7615 NORTH HARKER DRIVE
 PEORIA, ILLINOIS 61615
 TEL. (309) 693-7616
 FAX (309) 693-7616

FINAL SURVEY NO. _____
 SURVEYED _____
 PLOTTED _____
 TEMPLATE _____
 NOTE BOOK _____
 AREAS CHECKED _____
 BY _____ DATE _____

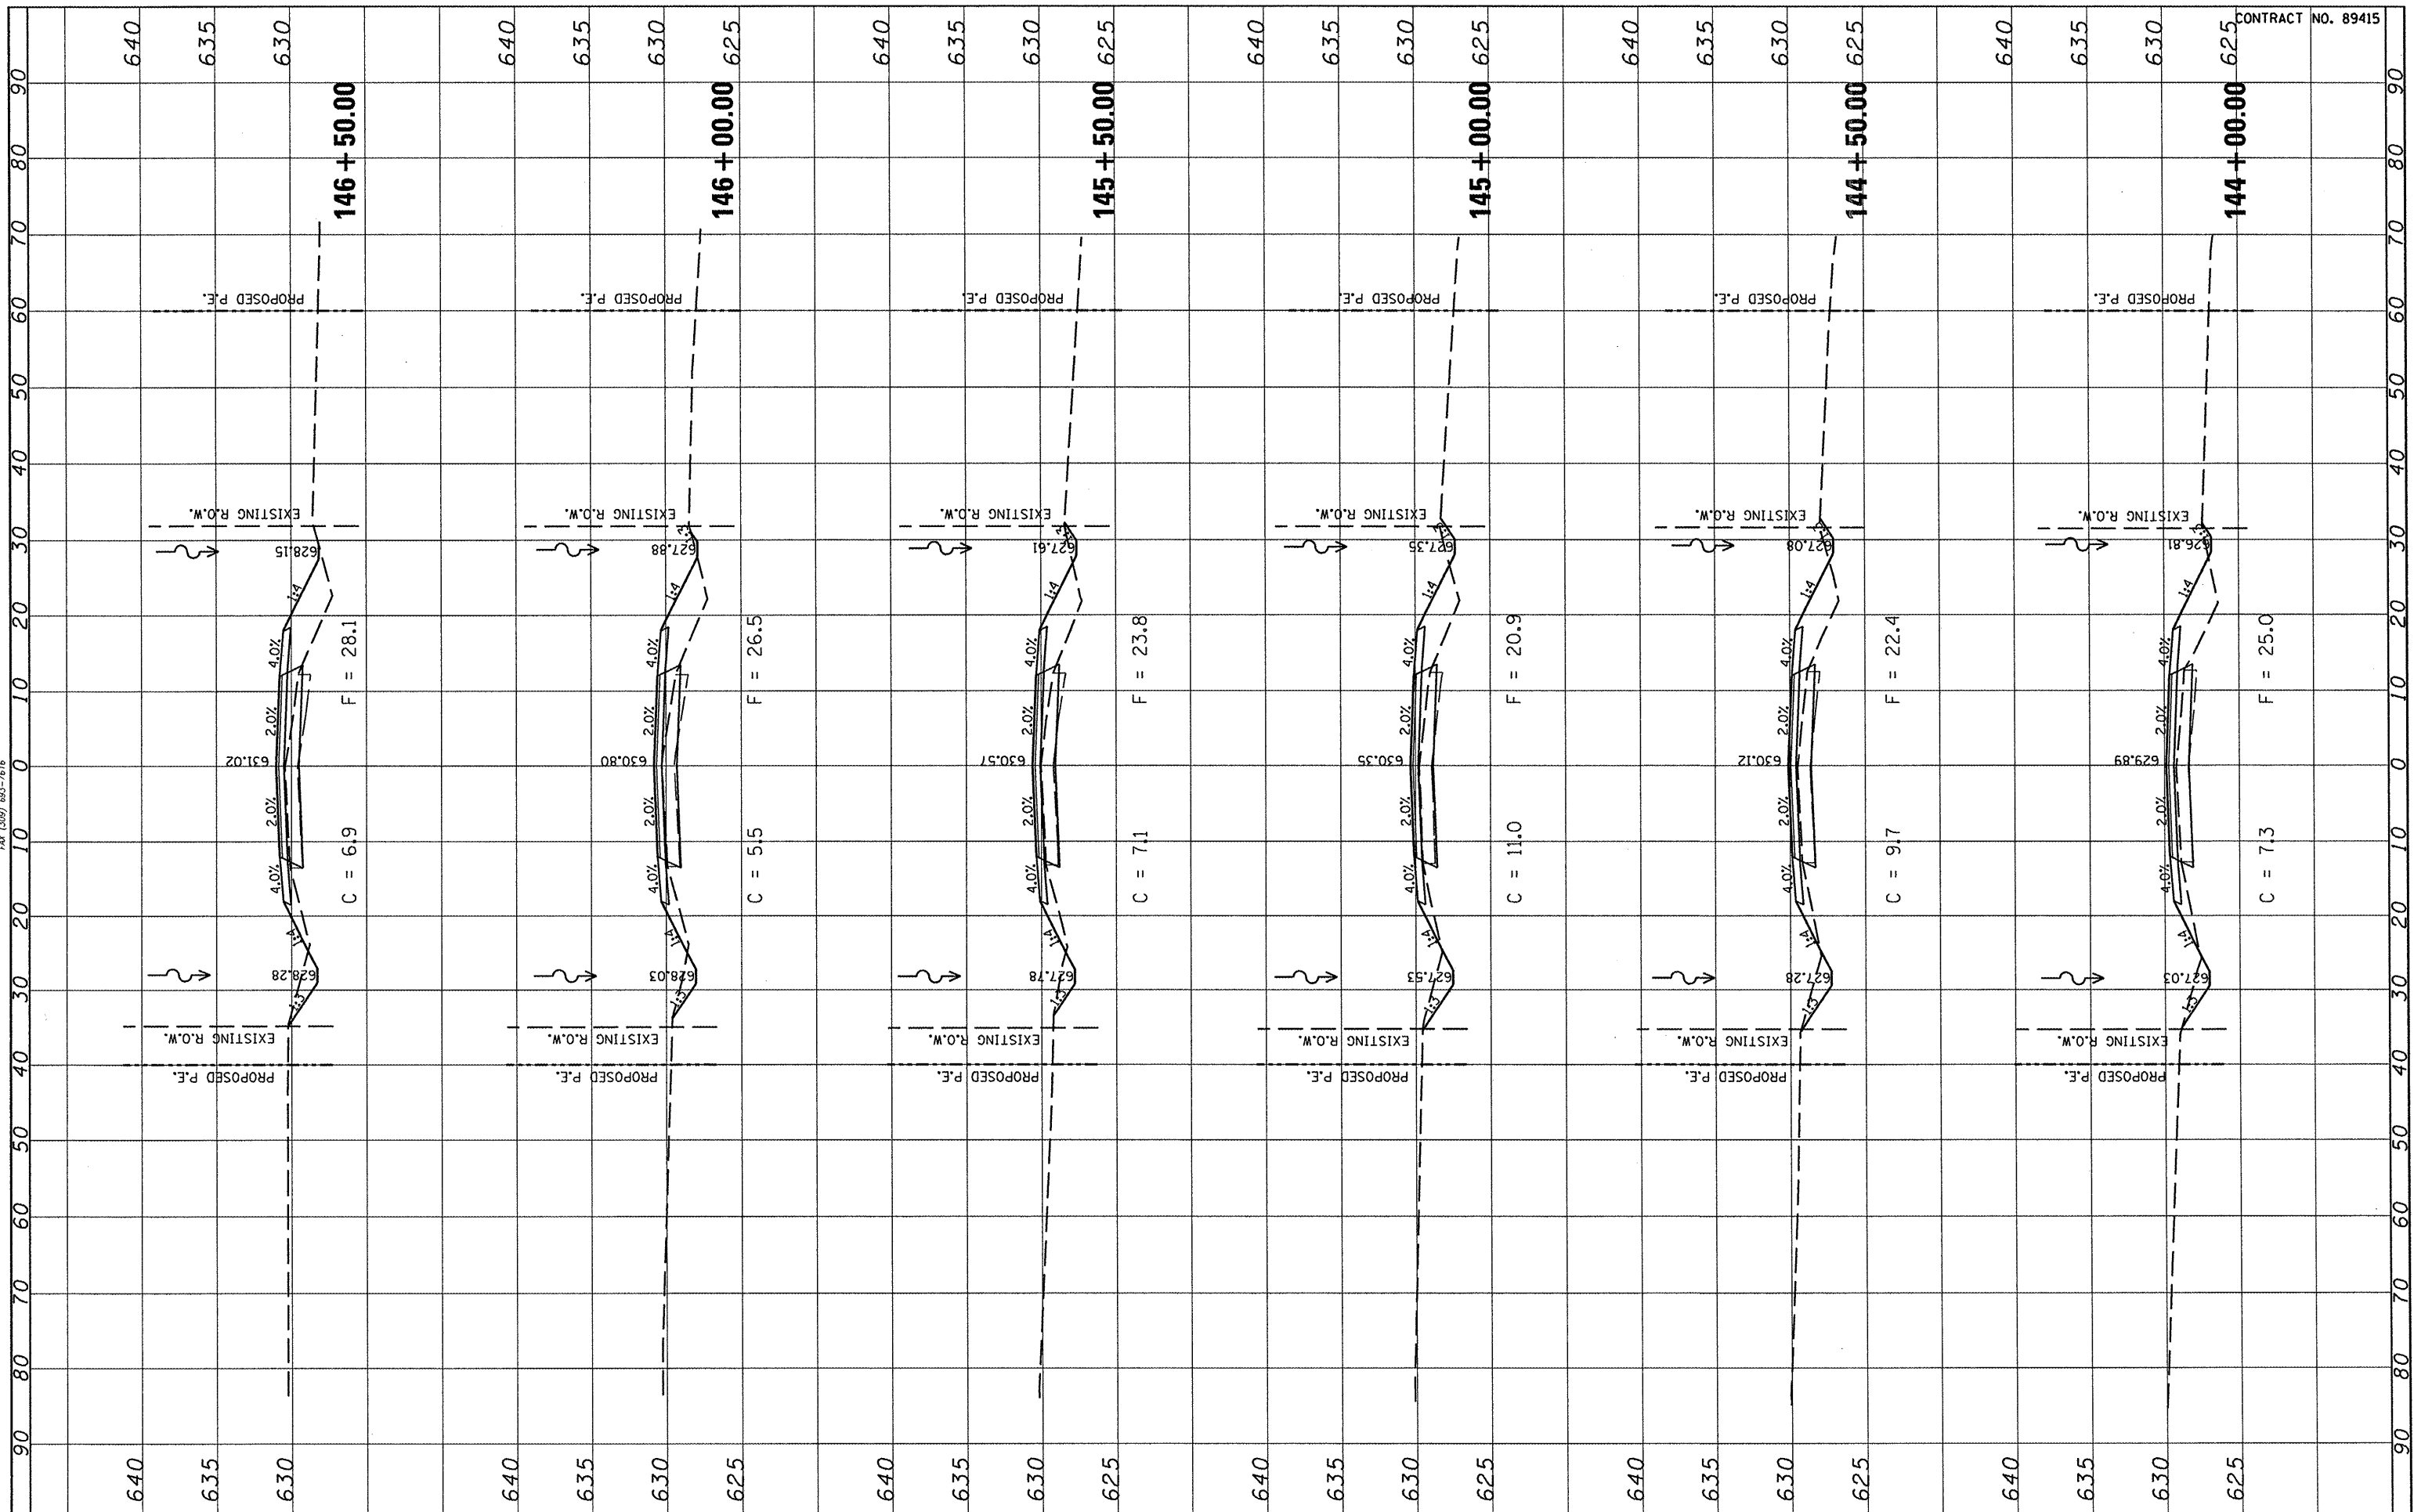

CONTRACT NO. 89415

FILE NAME = _____
 #FILE# _____

| | | |
|----------------------|------------|-----------|
| USER NAME = #USER# | DESIGNED - | REVISED - |
| PLOT SCALE = #SCALE# | DRAWN - | REVISED - |
| PLOT DATE = #DATE# | CHECKED - | REVISED - |
| | DATE - | REVISED - |

**STATE OF ILLINOIS
 DEPARTMENT OF TRANSPORTATION**

**FULTON COUNTY HIGHWAY 6
 CROSS SECTIONS**

SCALE: _____ SHEET NO. _____ OF _____ SHEETS STA. 144+00.00 TO STA. 146+50.00

| | | | | |
|---|------------------------|---------------|-----------------|--------------|
| F.A.S. RTE. 1458 | SECTION 03-00125-02-RS | COUNTY FULTON | TOTAL SHEETS 66 | SHEET NO. 33 |
| CONTRACT NO. 89415 | | | | |
| FED. ROAD DIST. NO. _____ ILLINOIS FED. AID PROJECT | | | | |