



FINAL SURVEY	DESIGNED	BY	DATE
SURVEY	PLOTTED		
NOTE BOOK	TEMPLATE		
NO.	AREAS CHECKED		

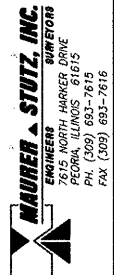

ORIGINAL SURVEY	DESIGNED	BY	DATE
SURVEY	PLOTTED		
NOTE BOOK	TEMPLATE		
NO.	AREAS CHECKED		

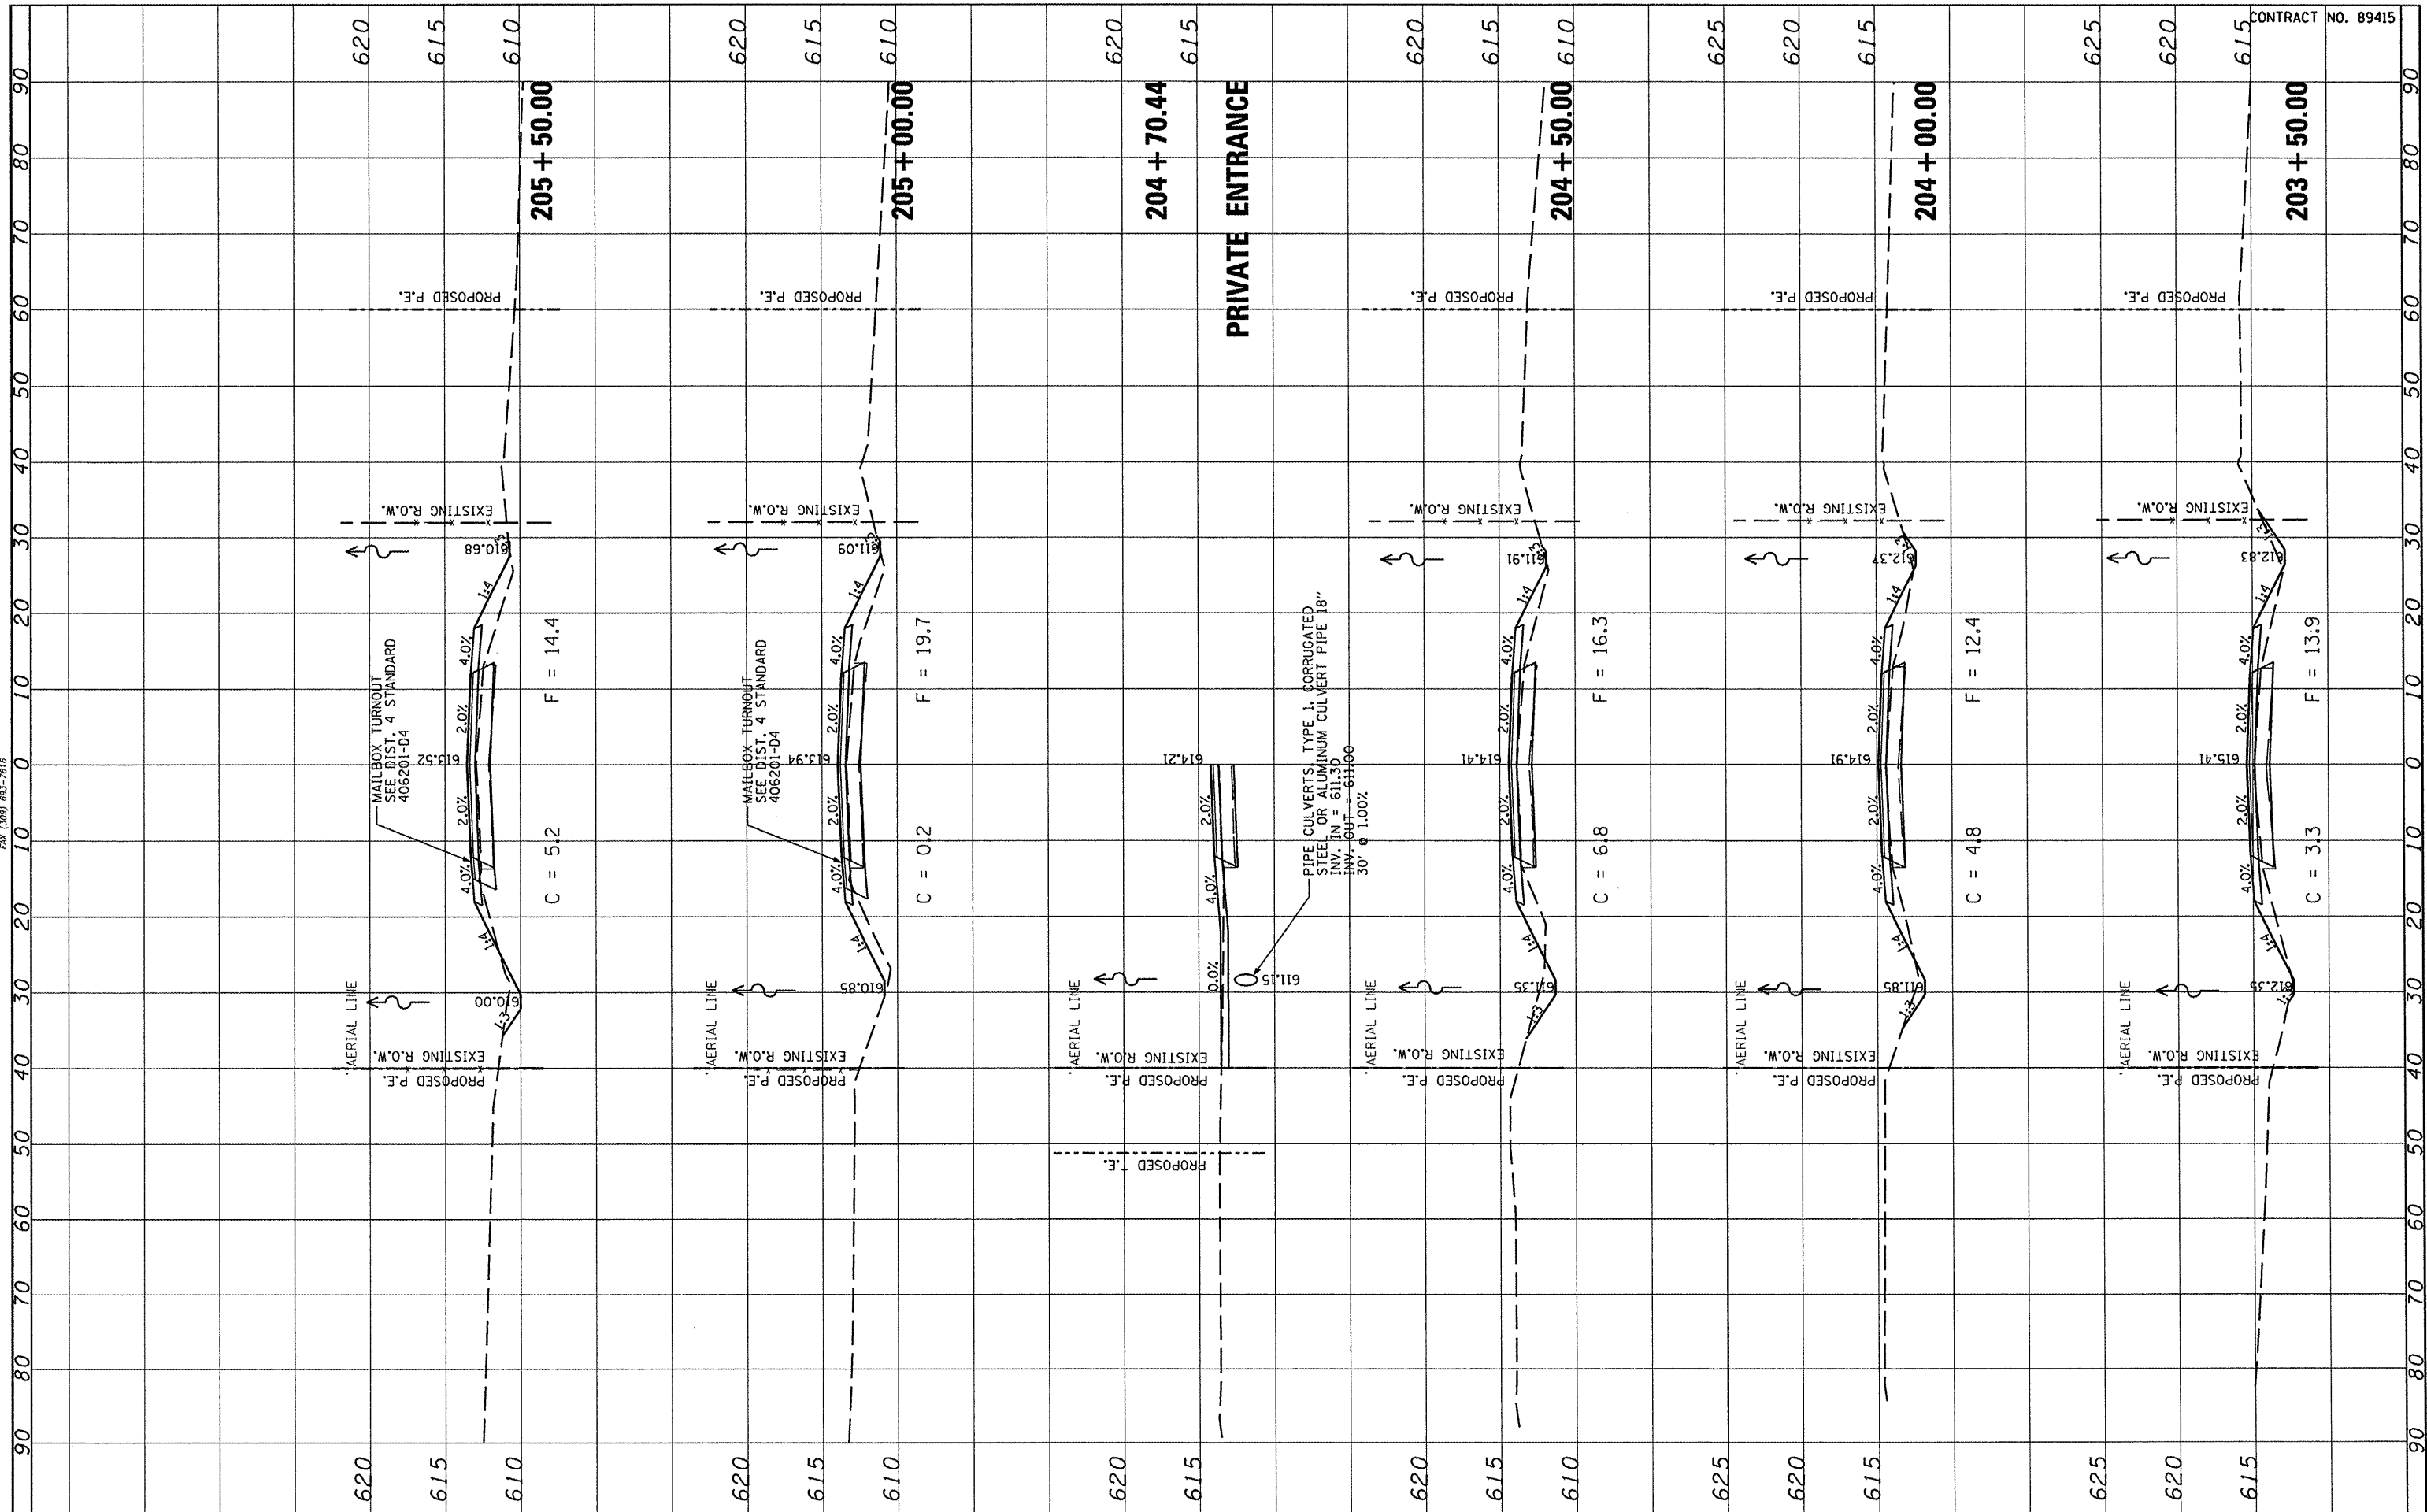

CONTRACT NO. 89415

FILE NAME =	USER NAME = *USER*
*FILEL#	DESIGNED -
	DRAWN -
	CHECKED -
	DATE -
	REVISED -
	REVISED -
	REVISED -
	REVISED -

PLOT SCALE = *SCALE*	DESIGNED -
PLOT DATE = *DATE*	DRAWN -
	CHECKED -
	DATE -
	REVISED -
	REVISED -
	REVISED -
	REVISED -

STATE OF ILLINOIS
DEPARTMENT OF TRANSPORTATION

FULTON COUNTY HIGHWAY 6 CROSS SECTIONS			
SCALE:	SHEET NO.	OF	SHEETS
			STA. 203+50.00 TO STA. 205+50.00

F.A.S. RTE.	SECTION	COUNTY	TOTAL SHEETS	SHEET NO.
1458	03-00125-02-R5	FULTON	66	55
CONTRACT NO. 89415				
FED. ROAD DIST. NO. ILLINOIS FED. AID PROJECT				