



FINAL SURVEY	SURVEYED	BY	DATE
NOTE BOOK	PLOTTED		
AREAS	TEMPLATE		
AREAS	CHECKED		
NO.			

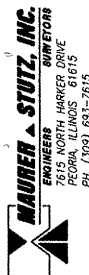

ORIGINAL SURVEY	SURVEYED	BY	DATE
NOTE BOOK	PLOTTED		
AREAS	TEMPLATE		
AREAS	CHECKED		
NO.			

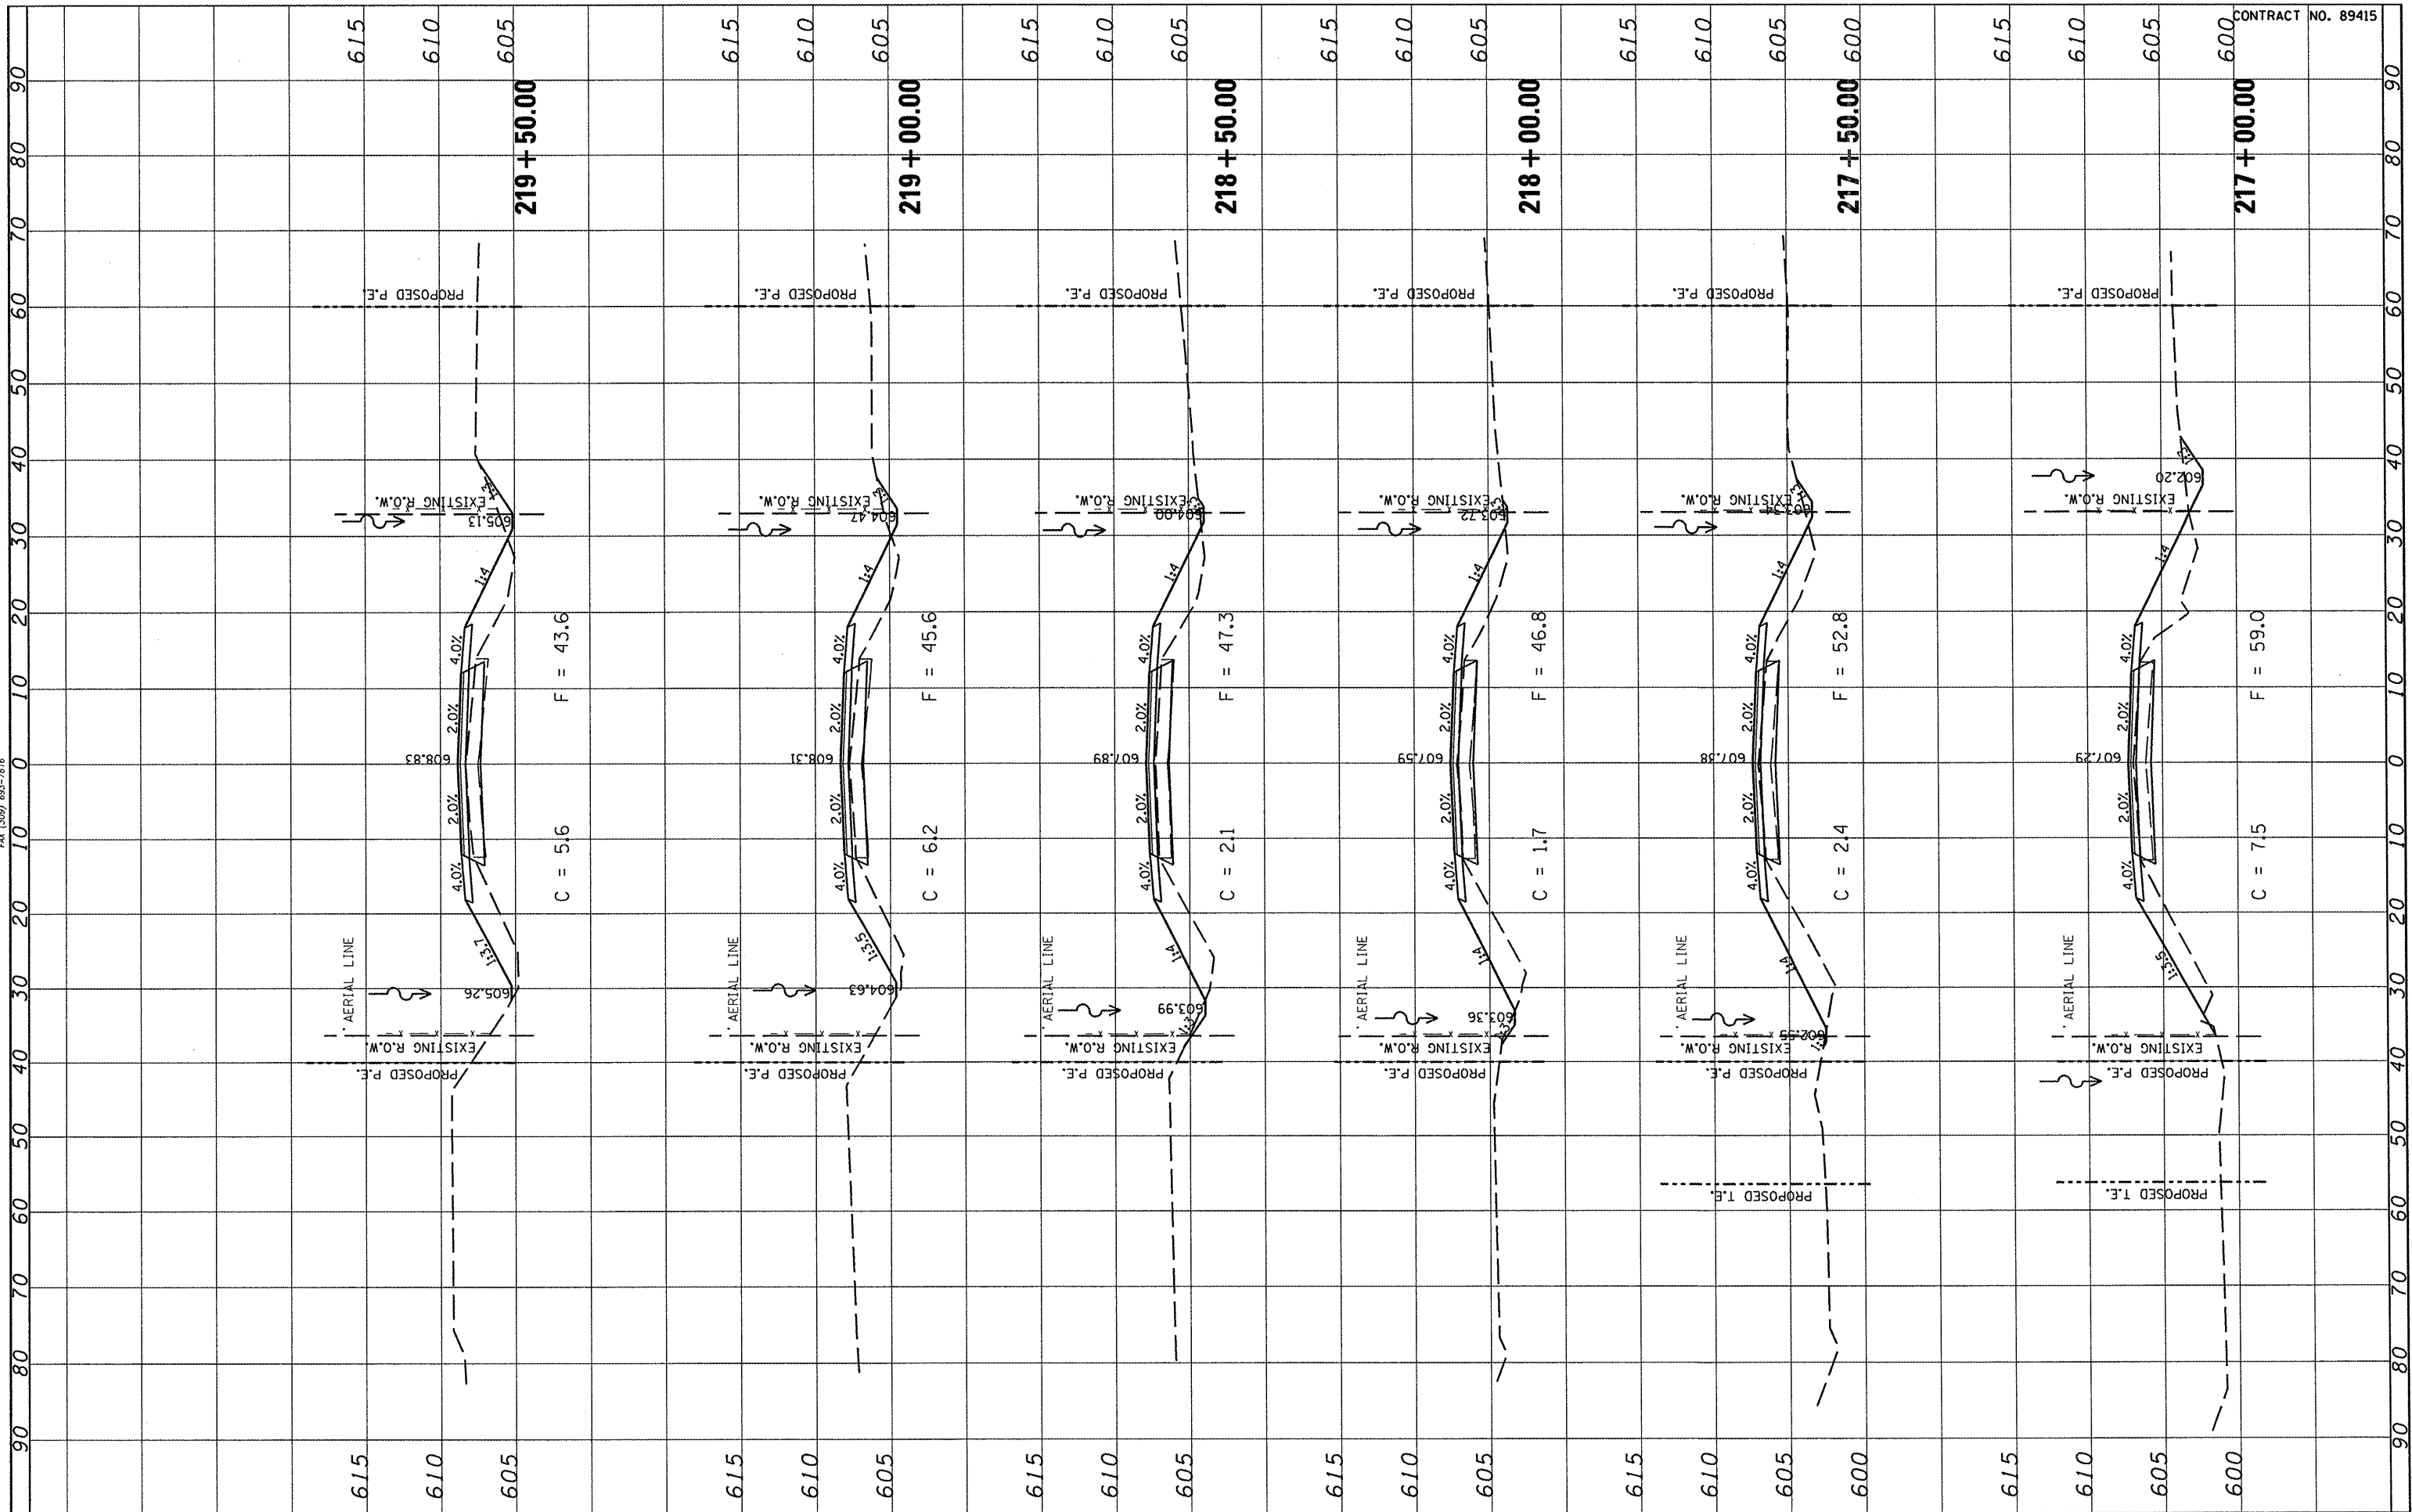

FILE NAME =	USER NAME = *USER*
*FILEL*	DESIGNED -
	DRAWN -
	CHECKED -
	DATE -
	REVISD -
	REVISD -
	REVISD -
	REVISD -

PLOT SCALE = *SCALE*	CHECKED -	REVISD -
PLOT DATE = *DATE*	DATE -	REVISD -

**STATE OF ILLINOIS  
DEPARTMENT OF TRANSPORTATION**

<b>FULTON COUNTY HIGHWAY 6 CROSS SECTIONS</b>			
SCALE:	SHEET NO. OF SHEETS	STA. 217+00.00 TO STA. 219+50.00	

F.A.S. R.F.E.	SECTION	COUNTY	TOTAL SHEETS	SHEET NO.
1458	03-00125-02-RS	FULTON	66	60
CONTRACT NO. 89415				
FED. ROAD DIST. NO. ILLINOIS FED. AID PROJECT				

CONTRACT NO. 89415