



COUNTY	TWP	ROUTE	CONTRACT	SHEET
KNOX	ELBA	TR-251	89544	16 OF 16

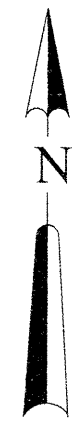

SEC 08-04126-00-BR

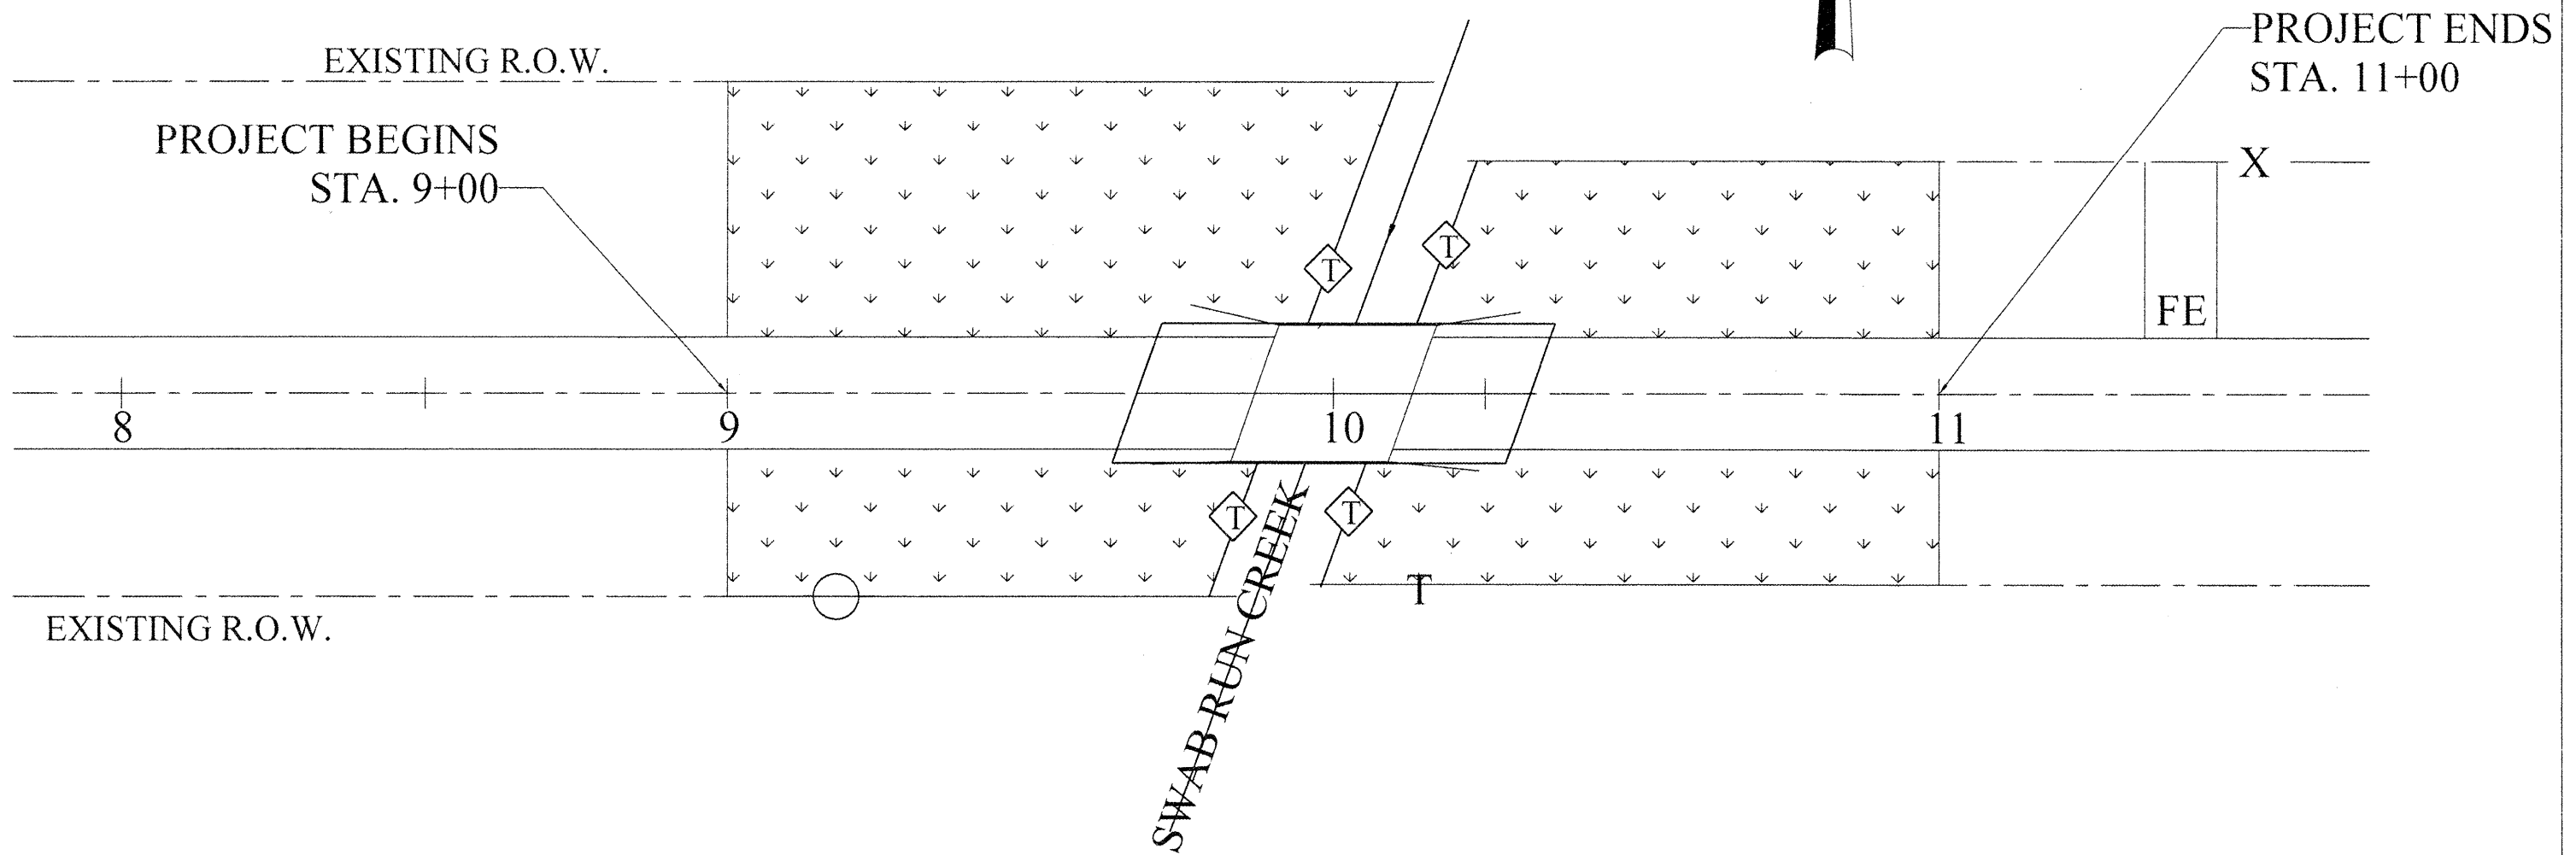

EROSION CONTROL PLAN



EROSION CONTROL LEGEND

-  TEMPORARY DITCH CHECK
-  TEMPORARY EROSION CONTROL SEEDING