


STATE OF ILLINOIS
DEPARTMENT OF TRANSPORTATION


PLANS FOR
PROPOSED AMERICAN RECOVERY
AND REINVESTMENT ACT

PROJECT NO. ARA-0187(038)
JOB NO. C-94-141-09
SECTION 09-00127-00-SP
WARREN COUNTY

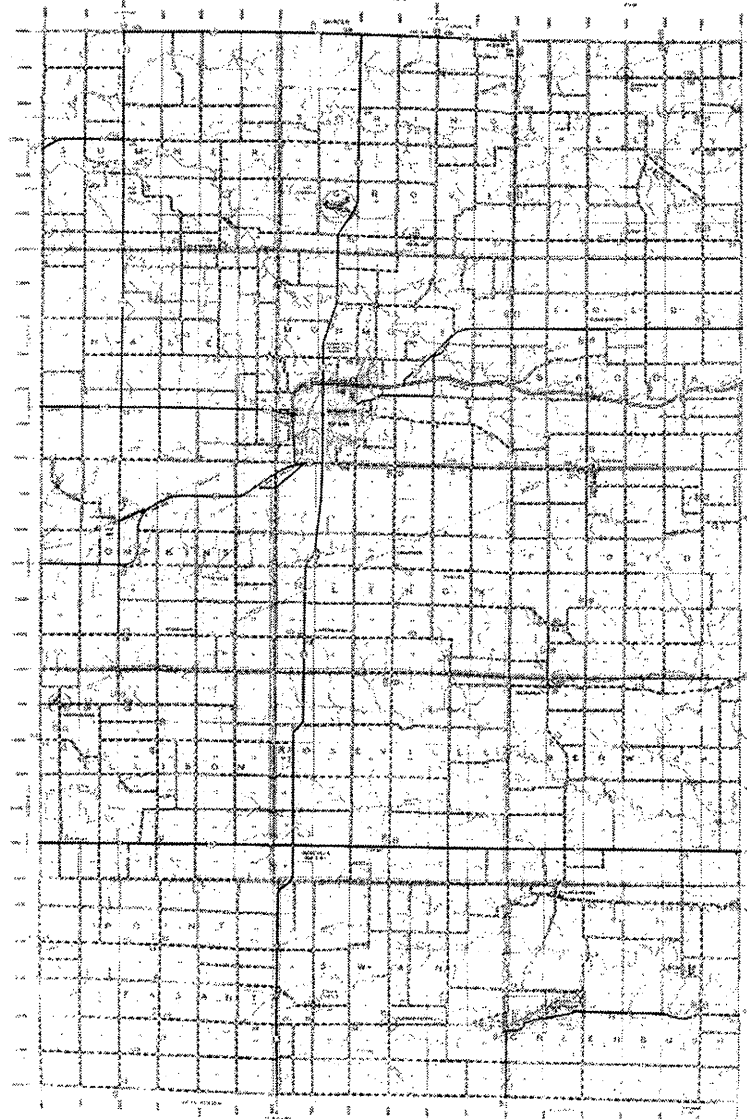

ROUTE	SECTION	COUNTY	TOTAL SHEETS	SHEET NO.
Various	09-00127-00-SP	WARREN	10	1

Contract No. 89551

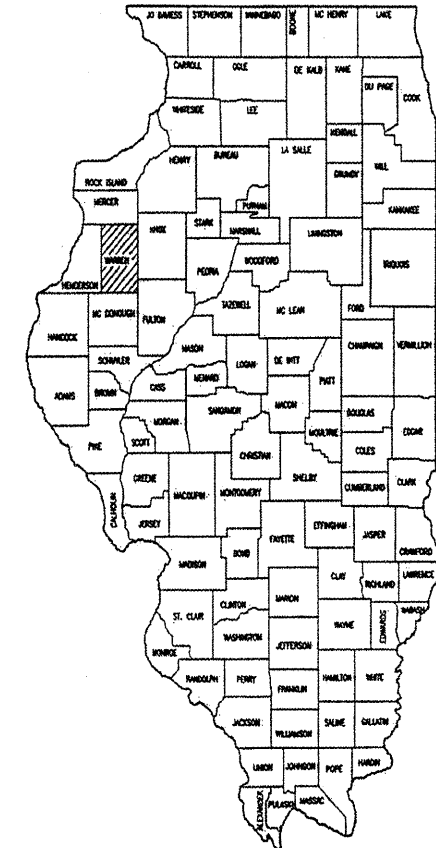

INDEX OF SHEETS

1. Cover Sheet / *Summary of Quantities*
2. Location Map
3. Signs Locations - Ellison Twp. & Smithshire
4. Signs Locations - Hale & Kelly Twps.
5. Signs Locations - Lenox & Monmouth Twps.
6. Signs Locations - Roseville & Sumner Twps.
7. Signs Locations - Swan & Tompkins Twps.
8. Signs Locations - Villages of Alexis & Roseville
9. *Schedule* of Signs
10. *Schedule* of Quantities

STANDARDS IN PROPOSAL

- 701201-03
- 701301-03
- 701336-05
- 701901-01
- 720001-01
- 720006-02
- 728001-01

SUMMARY OF QUANTITIES			
CODE	ITEM	UNIT	QUANTITY
67100100	MOBILIZATION	L Sum	1.0
72000100	SIGN PANEL - TYPE 1	Sq. Ft.	8030.0
72000200	SIGN PANEL - TYPE 2	Sq. Ft.	66.0
72400100	REMOV SIN PAN ASSY TA	Each	1411.0
72400200	REMOV SIN PAN ASSY TB	Each	6.0
72800100	TELES STL SIN SUPPORT	Foot	21798.0

JULIE 1-800-892-0123 (811)
Catalog No. 034296-00



"These plans were prepared by me or a member of my staff working under my personal supervision."

Kevin E. Smith
Kevin E. Smith, P.E. 062-060439
License Expires Nov. 30, 2009

APPROVED AUGUST 19 2009
Kevin E. Smith
LOCAL AGENCY OFFICIAL


PASSED 8-25 2009
Don C. P. J.
DISTRICT FOUR ENGINEER OF
LOCAL ROADS & STREETS

Releasing For Bid Based on Limited Review Joseph E. Crowley 2009
8-25-09
DEPUTY DIRECTOR OF HIGHWAYS
REGION THREE ENGINEER

STATE OF ILLINOIS
DEPARTMENT OF TRANSPORTATION

ROUTE	SECTION	COUNTY	TOTAL SHEETS	SHEET NO.
Various	09-00127-00-SP	WARREN	10	2

Contract No. 89551

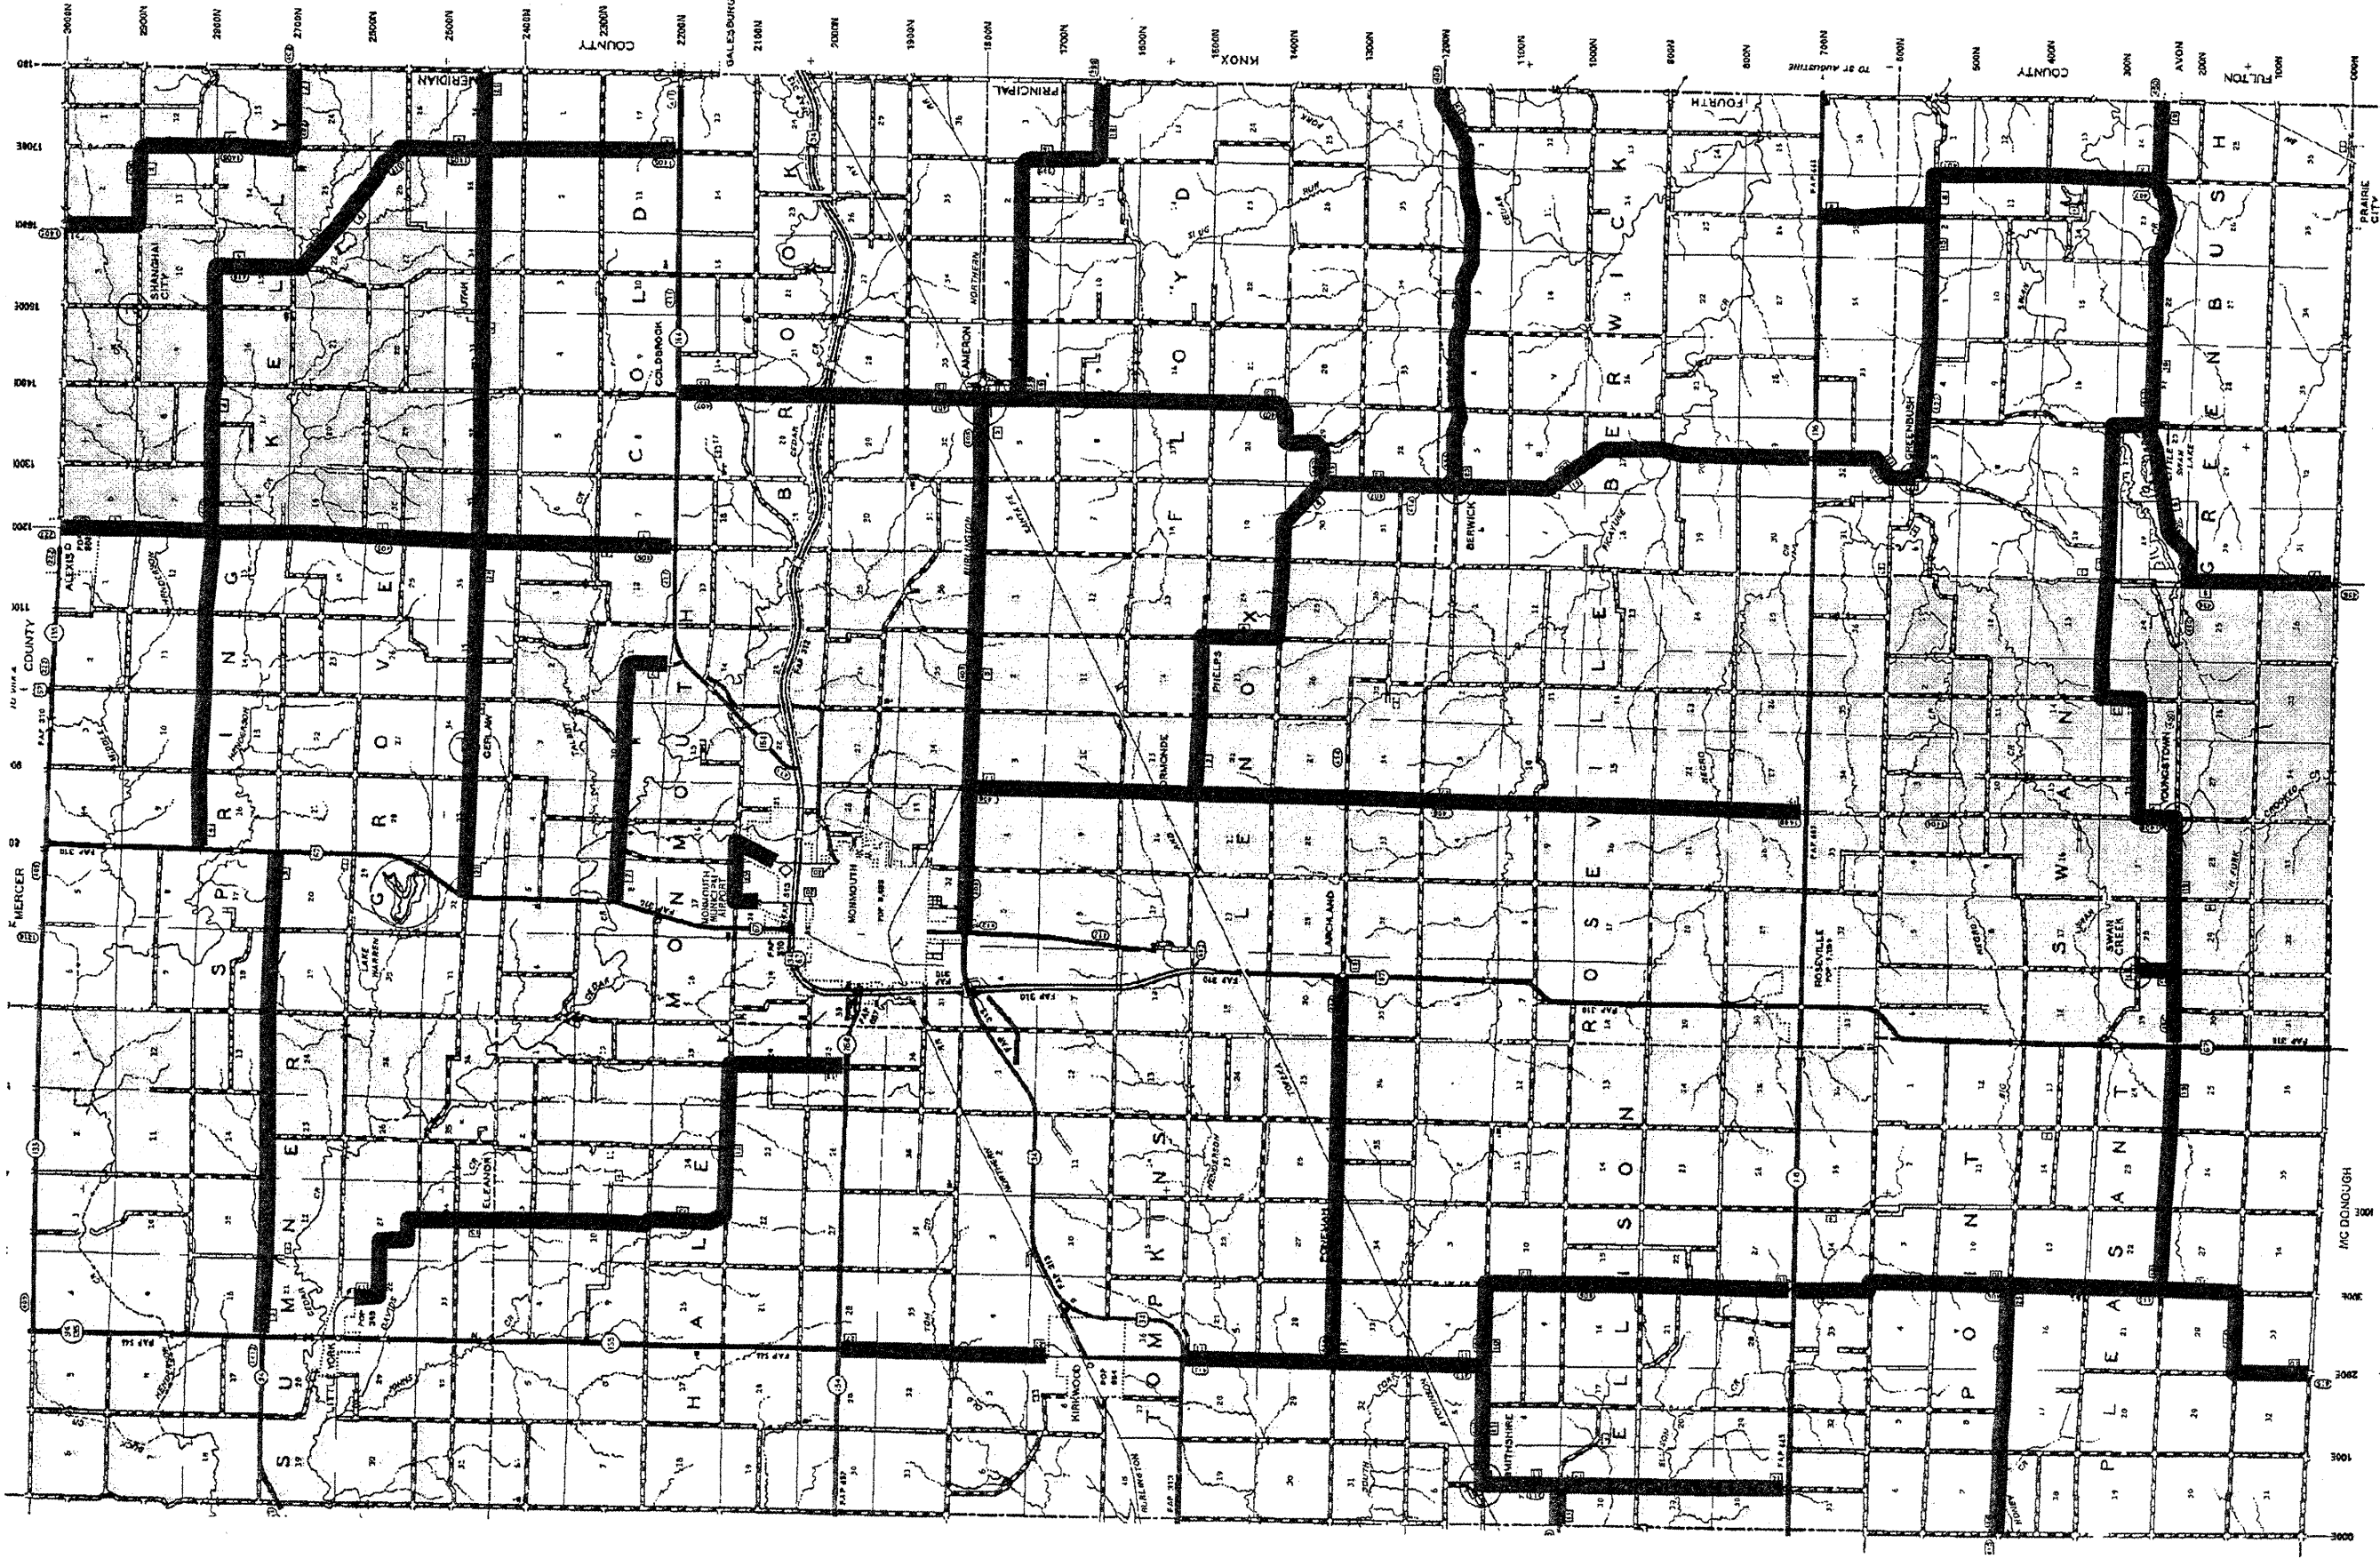


Remove and Replace Traffic Signs along 173 miles of Warren County Highways and along roadways and streets within Sumner, Kelly, Hale, Monmouth, Tompkins, Lenox, Ellison, Roseville, and Swan Townships and the Villages of Alexis and Roseville.


SIGNS LOCATIONS - ELLISON TWP. & SMITHSHIRE

ROUTE	SECTION	COUNTY	TOTAL SHEETS	SHEET NO.
Various	09-00127-00-SP	WARREN	10	3

Contract No. 89551

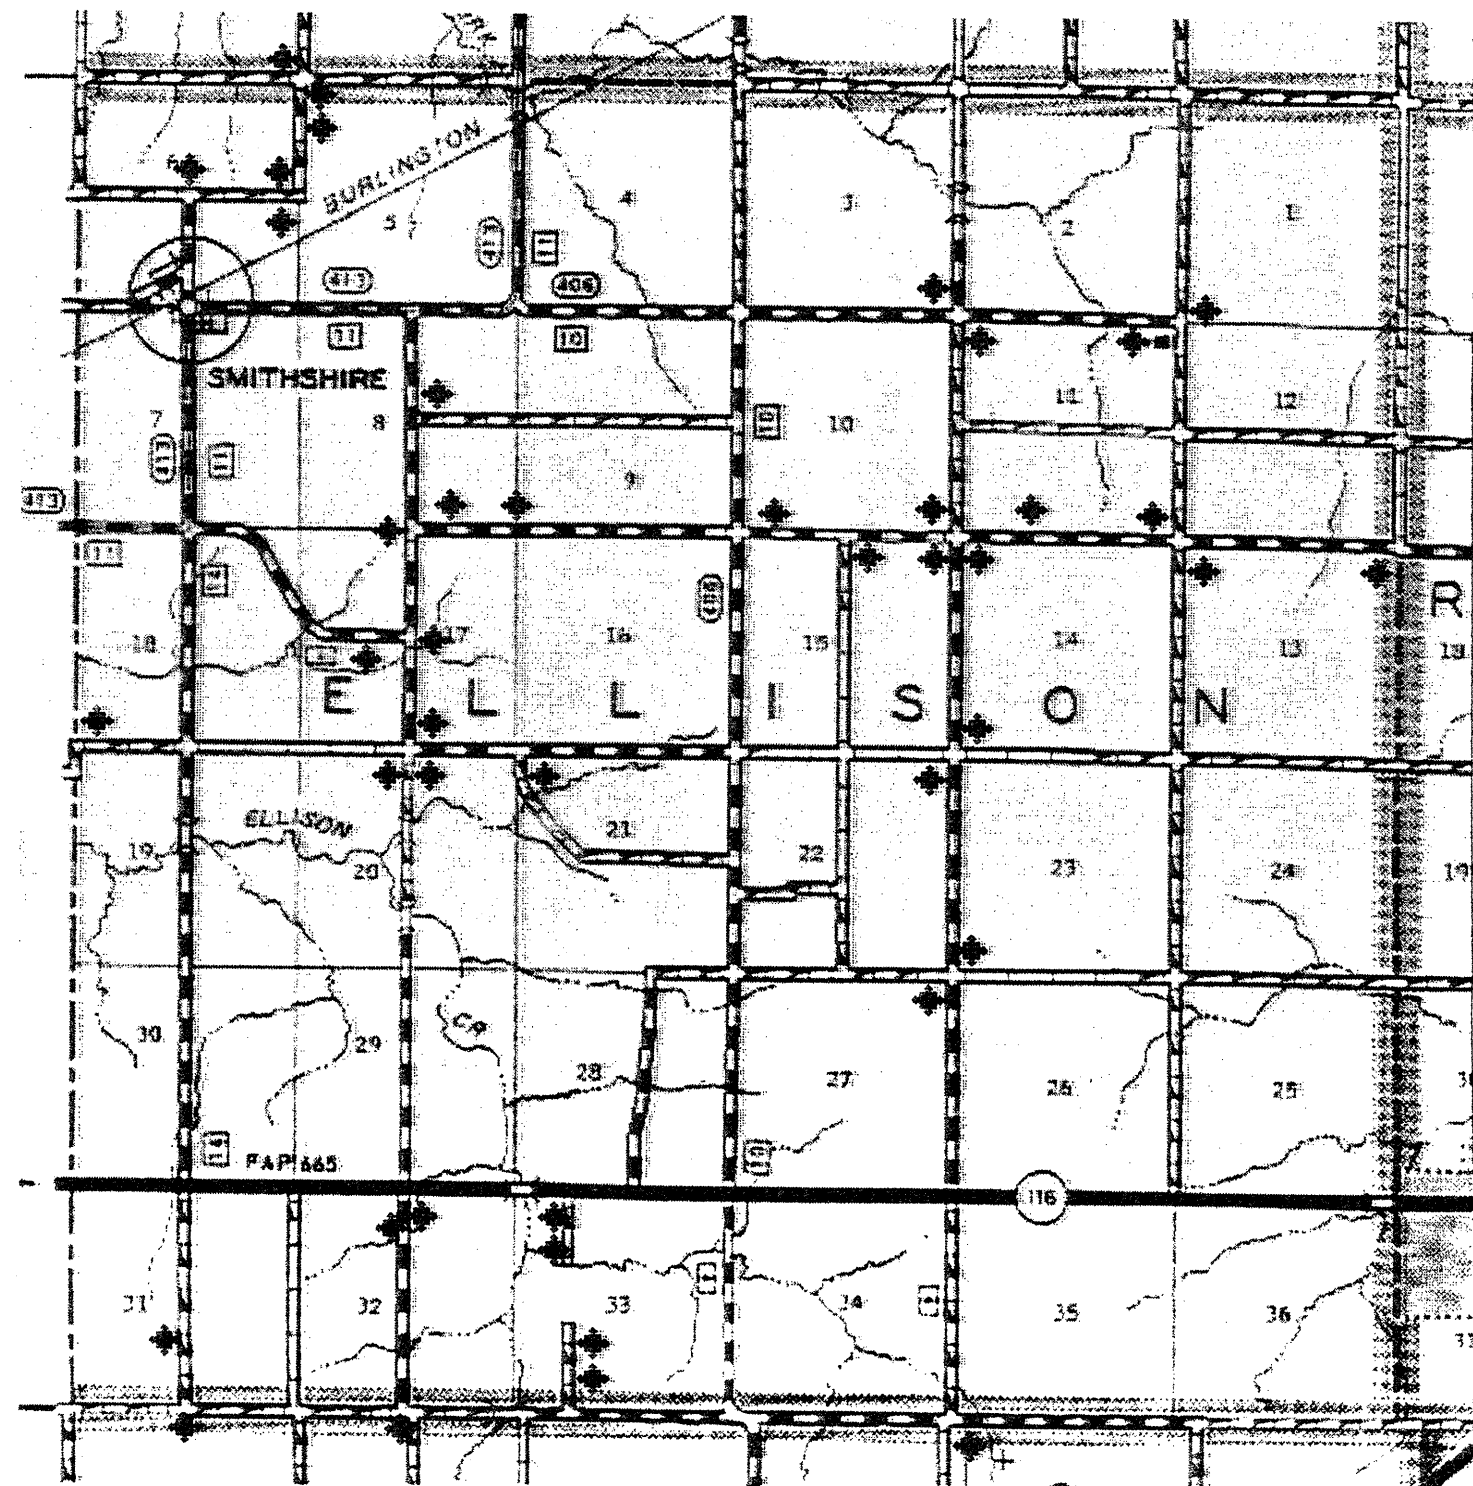

◆ - Indicates sign locations

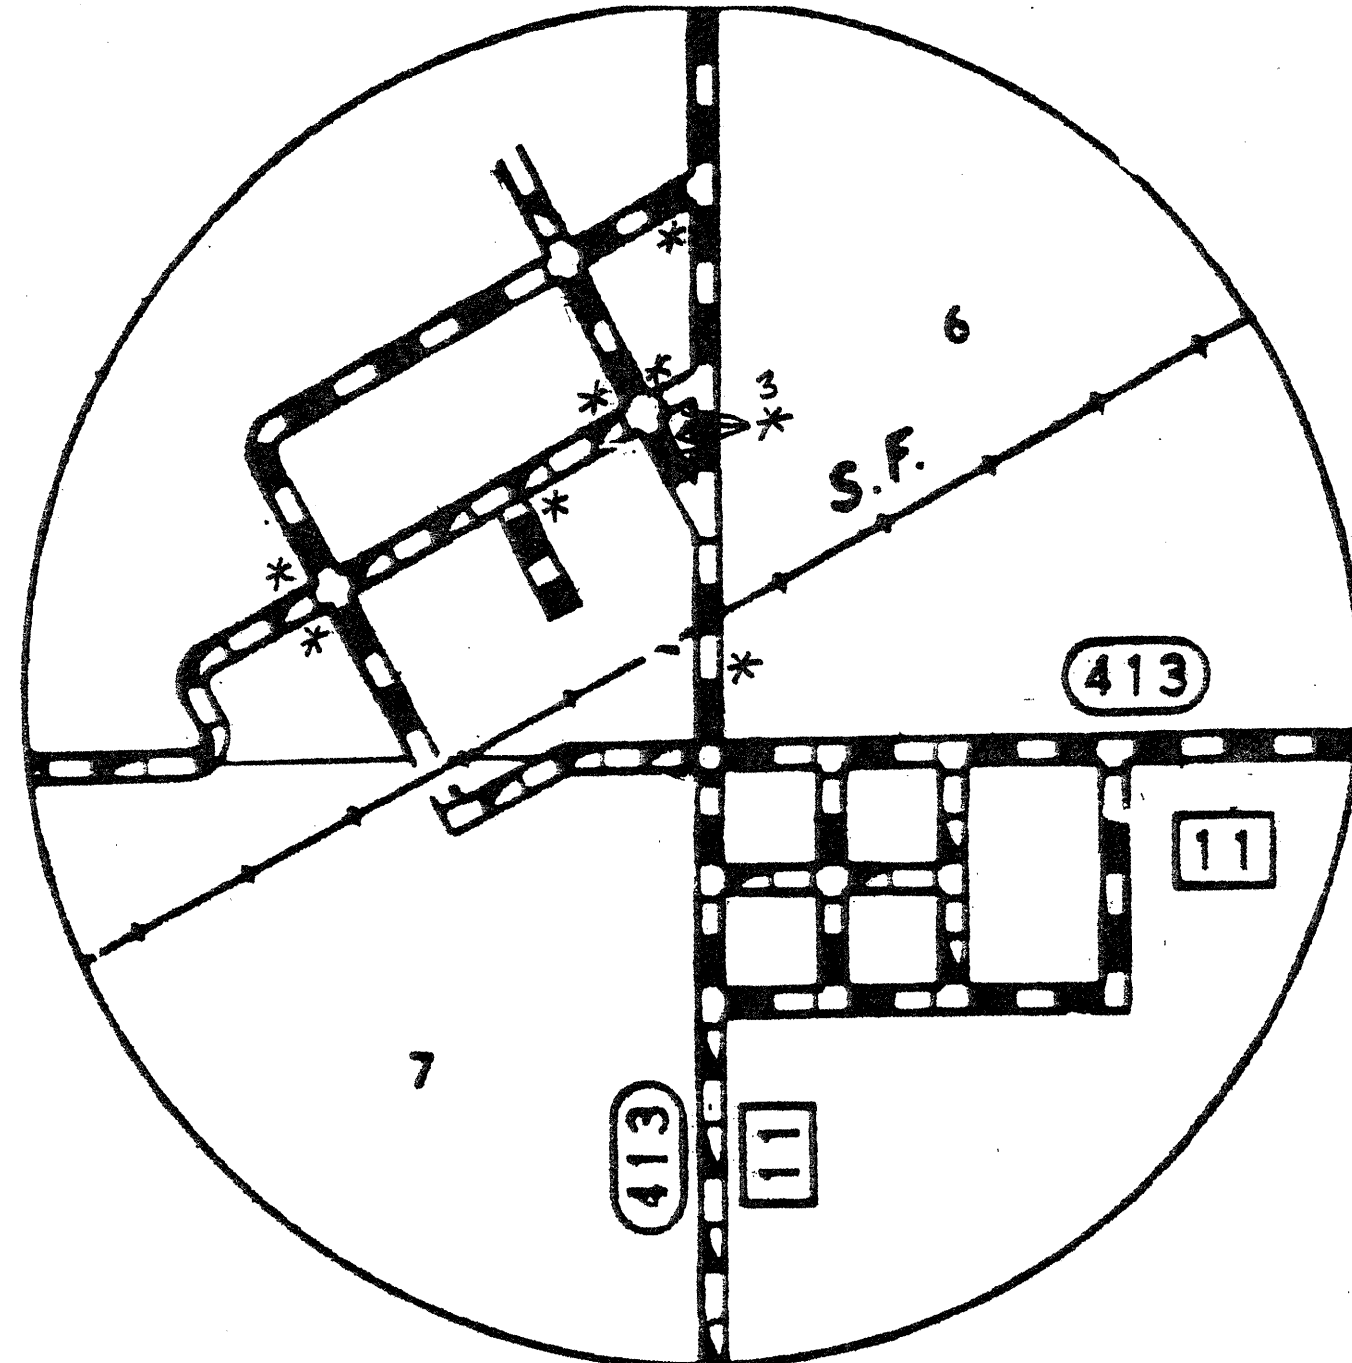


SMITHSHIRE
T9N, R3W

* - Indicates sign locations


SIGNS LOCATIONS - HALE & KELLY TWPS.

ROUTE	SECTION	COUNTY	TOTAL SHEETS	SHEET NO.
Various	09-00127-00-SP	WARREN	10	4

Contract No. 89551

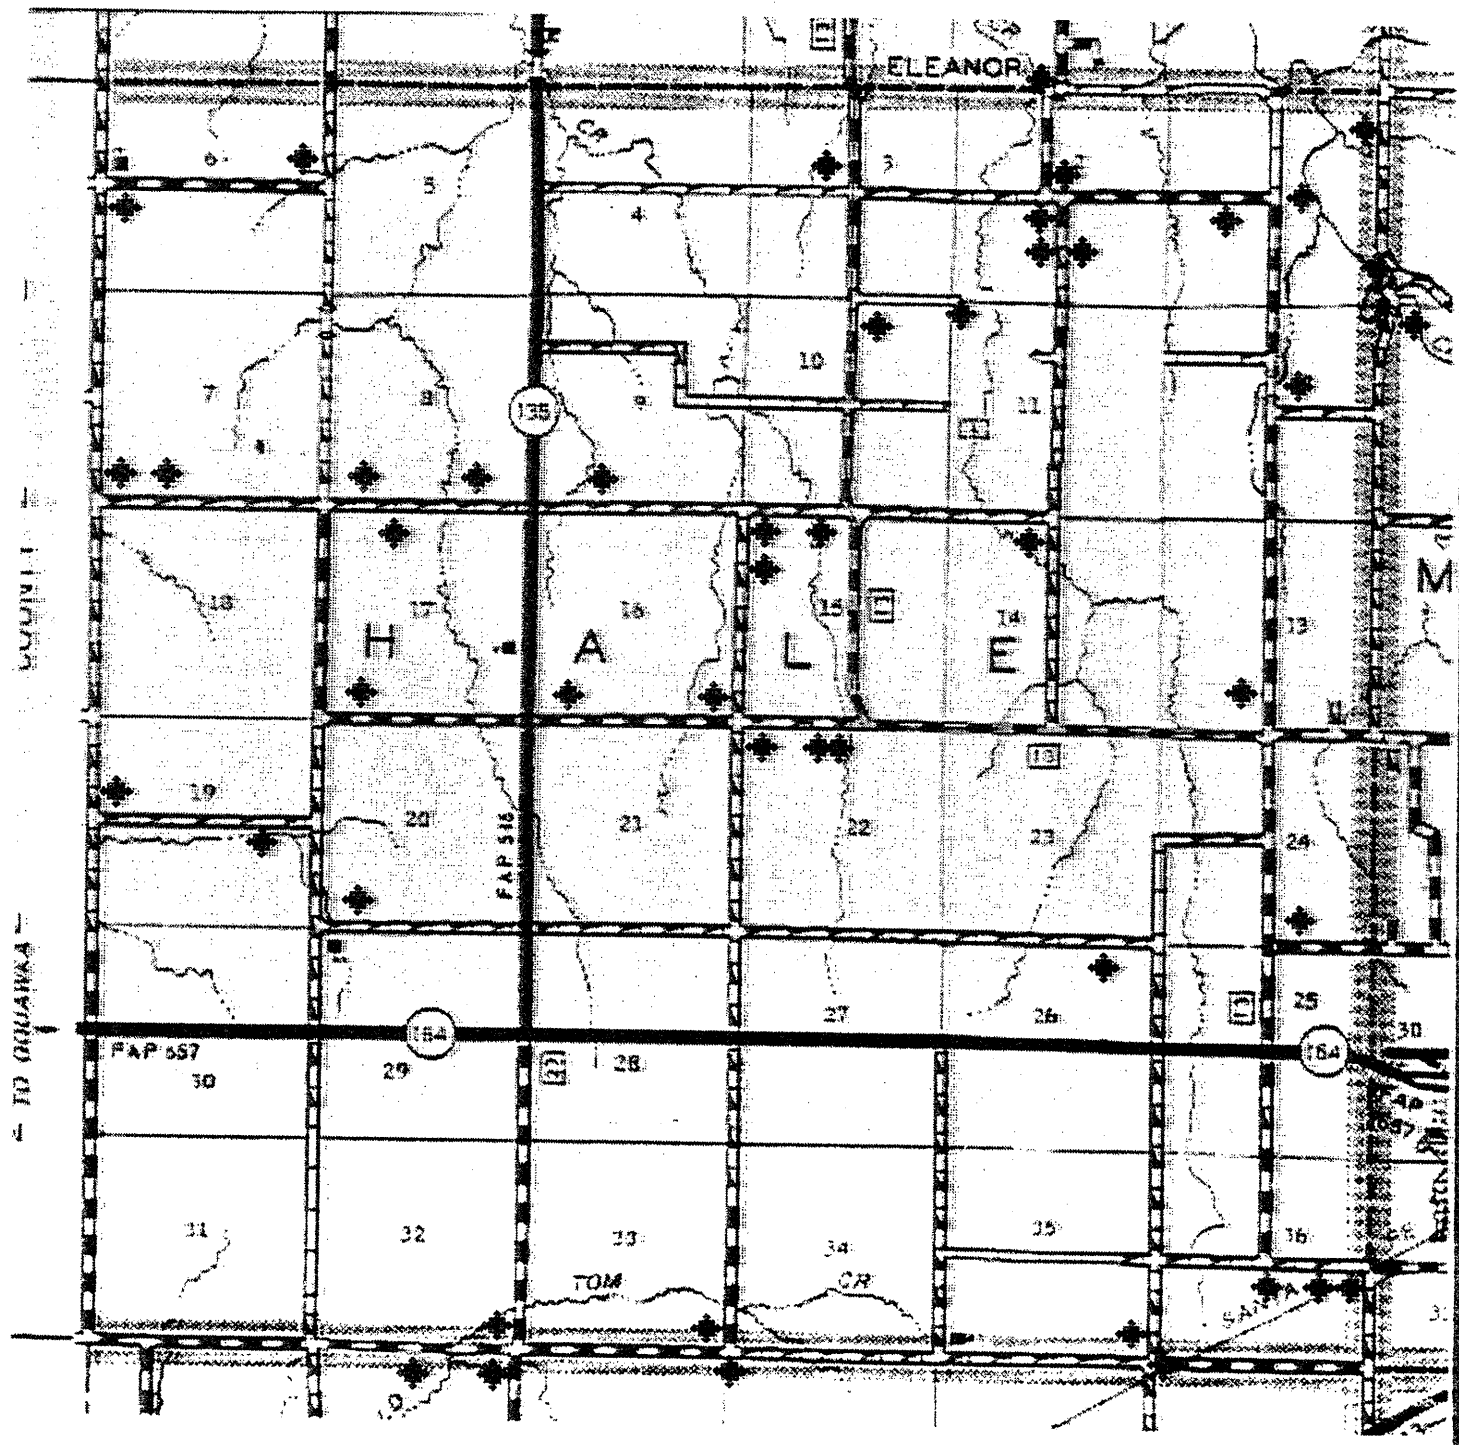

◆ - Indicates sign locations

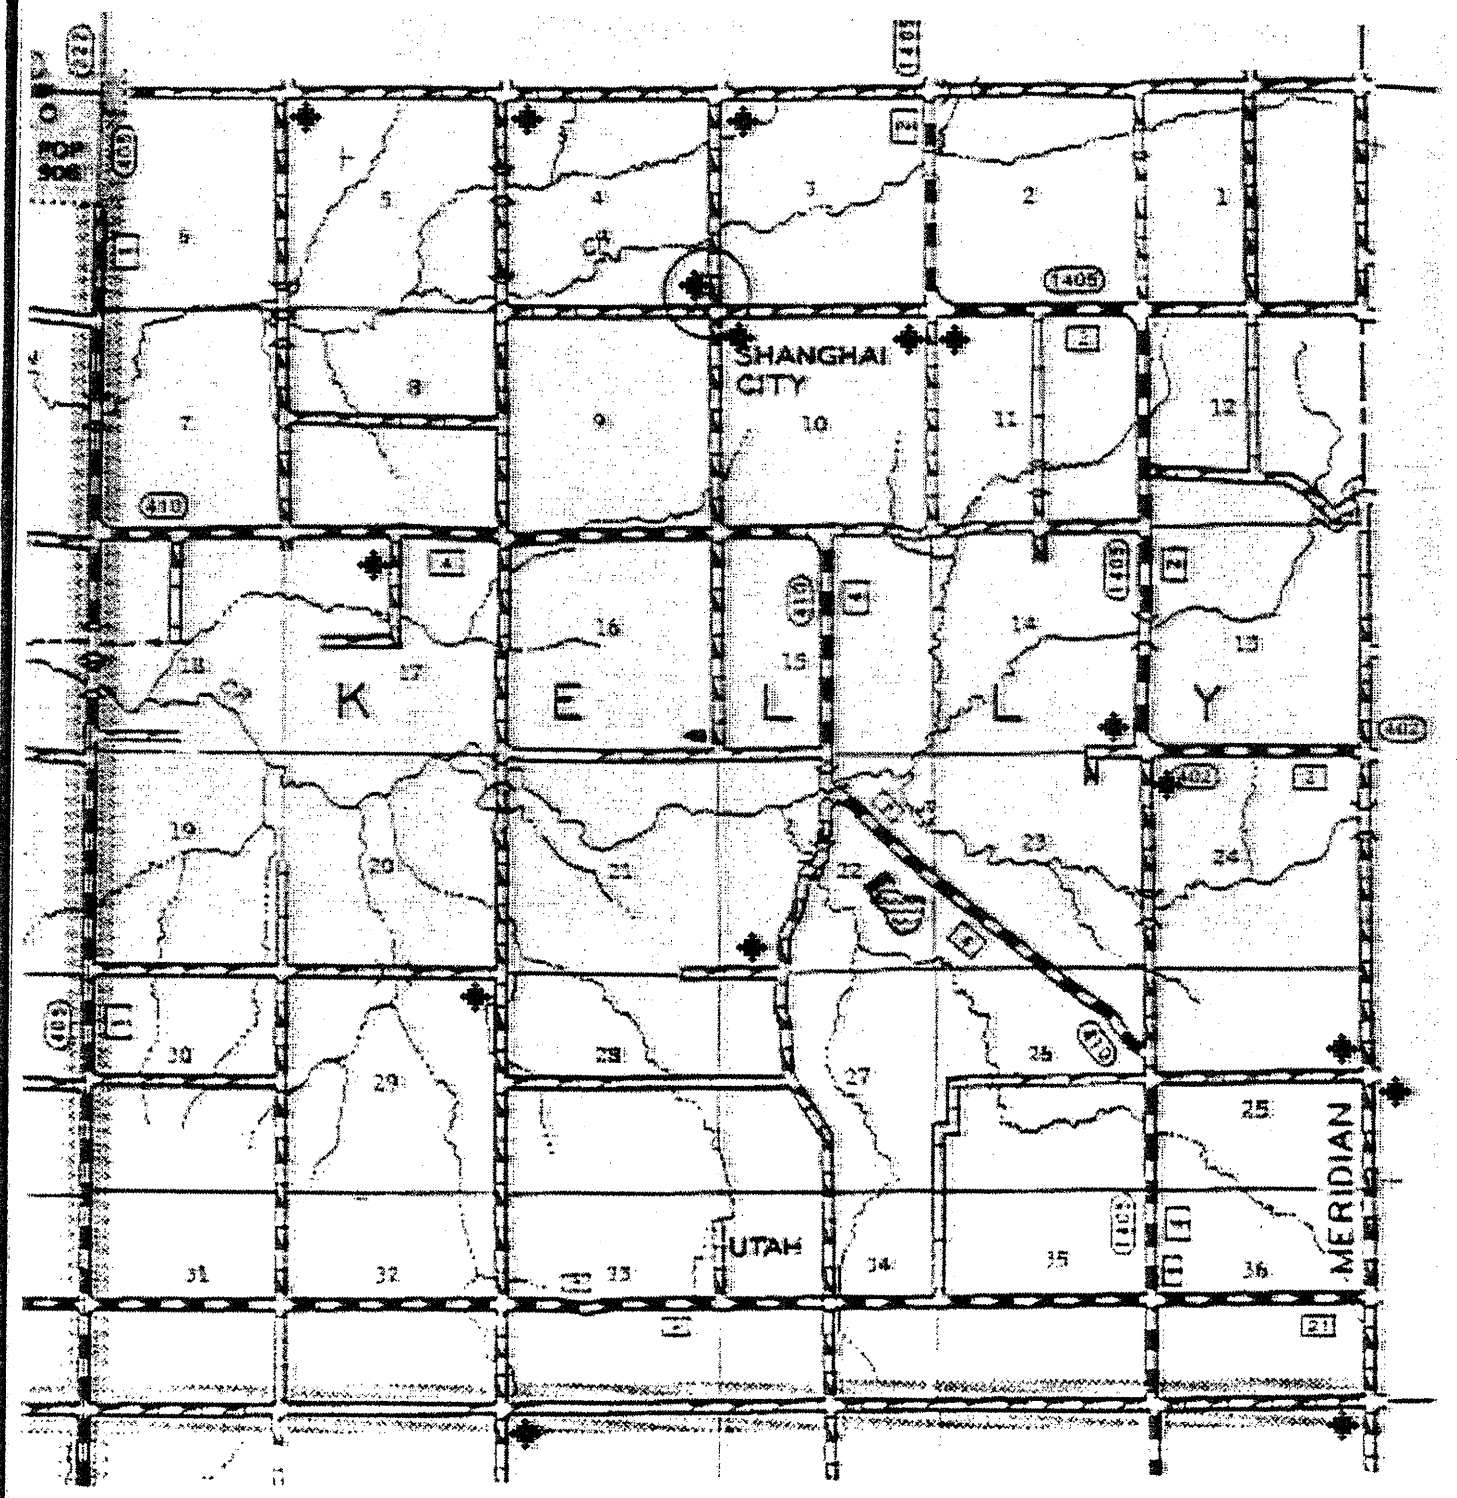


◆ - Indicates sign locations

SIGNS LOCATIONS - LENOX & MONMOUTH TWPS.

ROUTE	SECTION	COUNTY	TOTAL SHEETS	SHEET NO.
Various	09-00127-00-SP	WARREN	10	5

Contract No. 89551

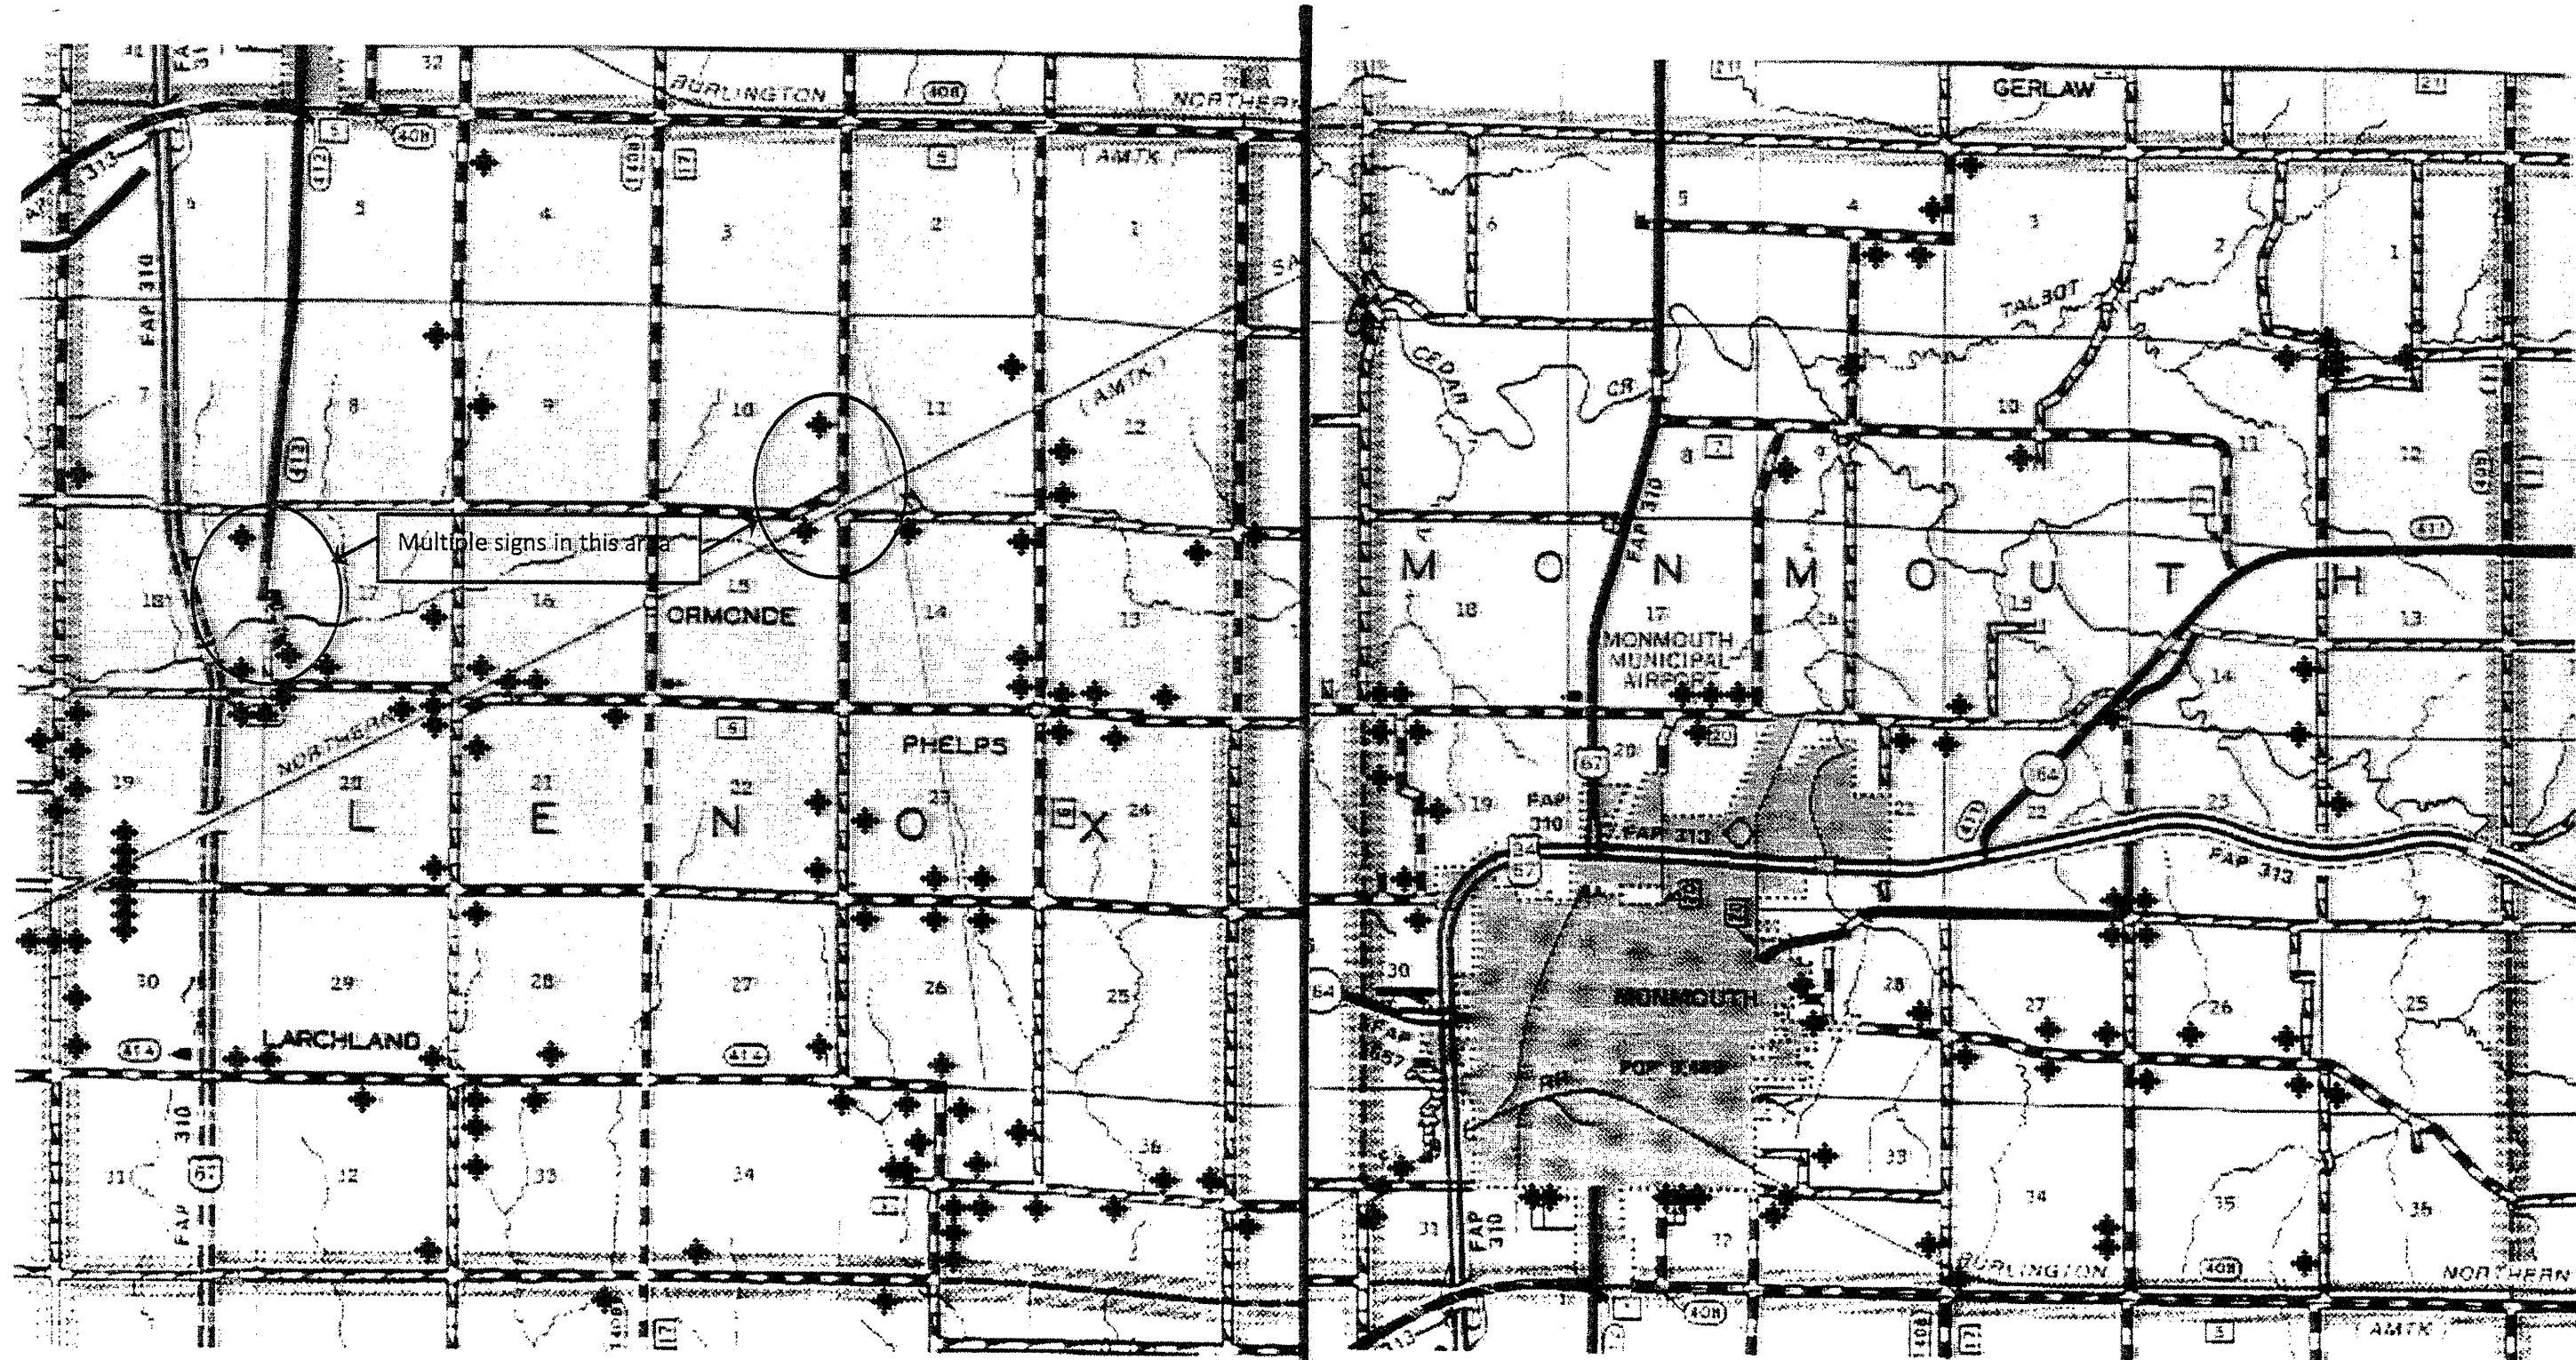

Multiple signs in this area


◆ - Indicates sign locations

◆ - Indicates sign locations


SIGNS LOCATIONS - ROSEVILLE & SUMNER TWPS.

ROUTE	SECTION	COUNTY	TOTAL SHEETS	SHEET NO.
Various	09-00127-00-SP	WARREN	10	6

Contract No. 89551

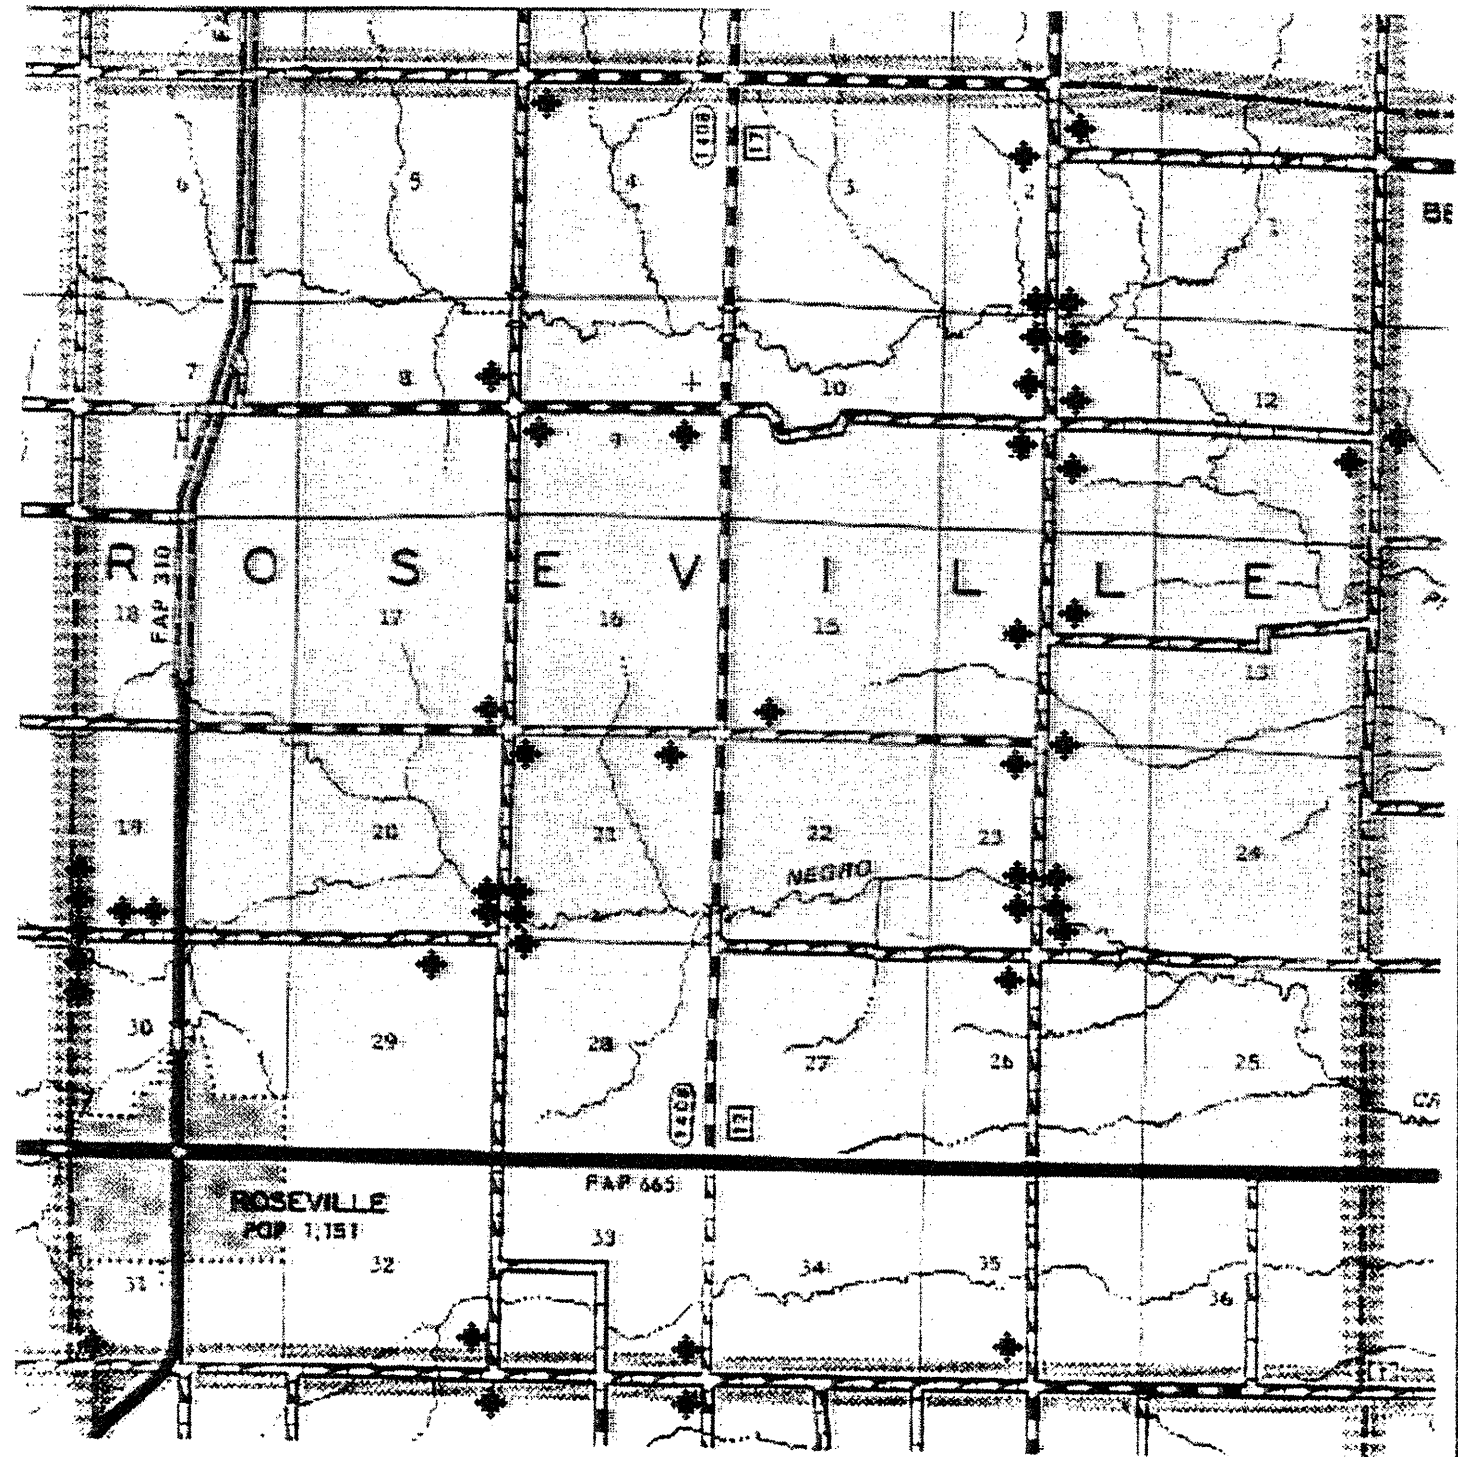

★ - Indicates sign locations

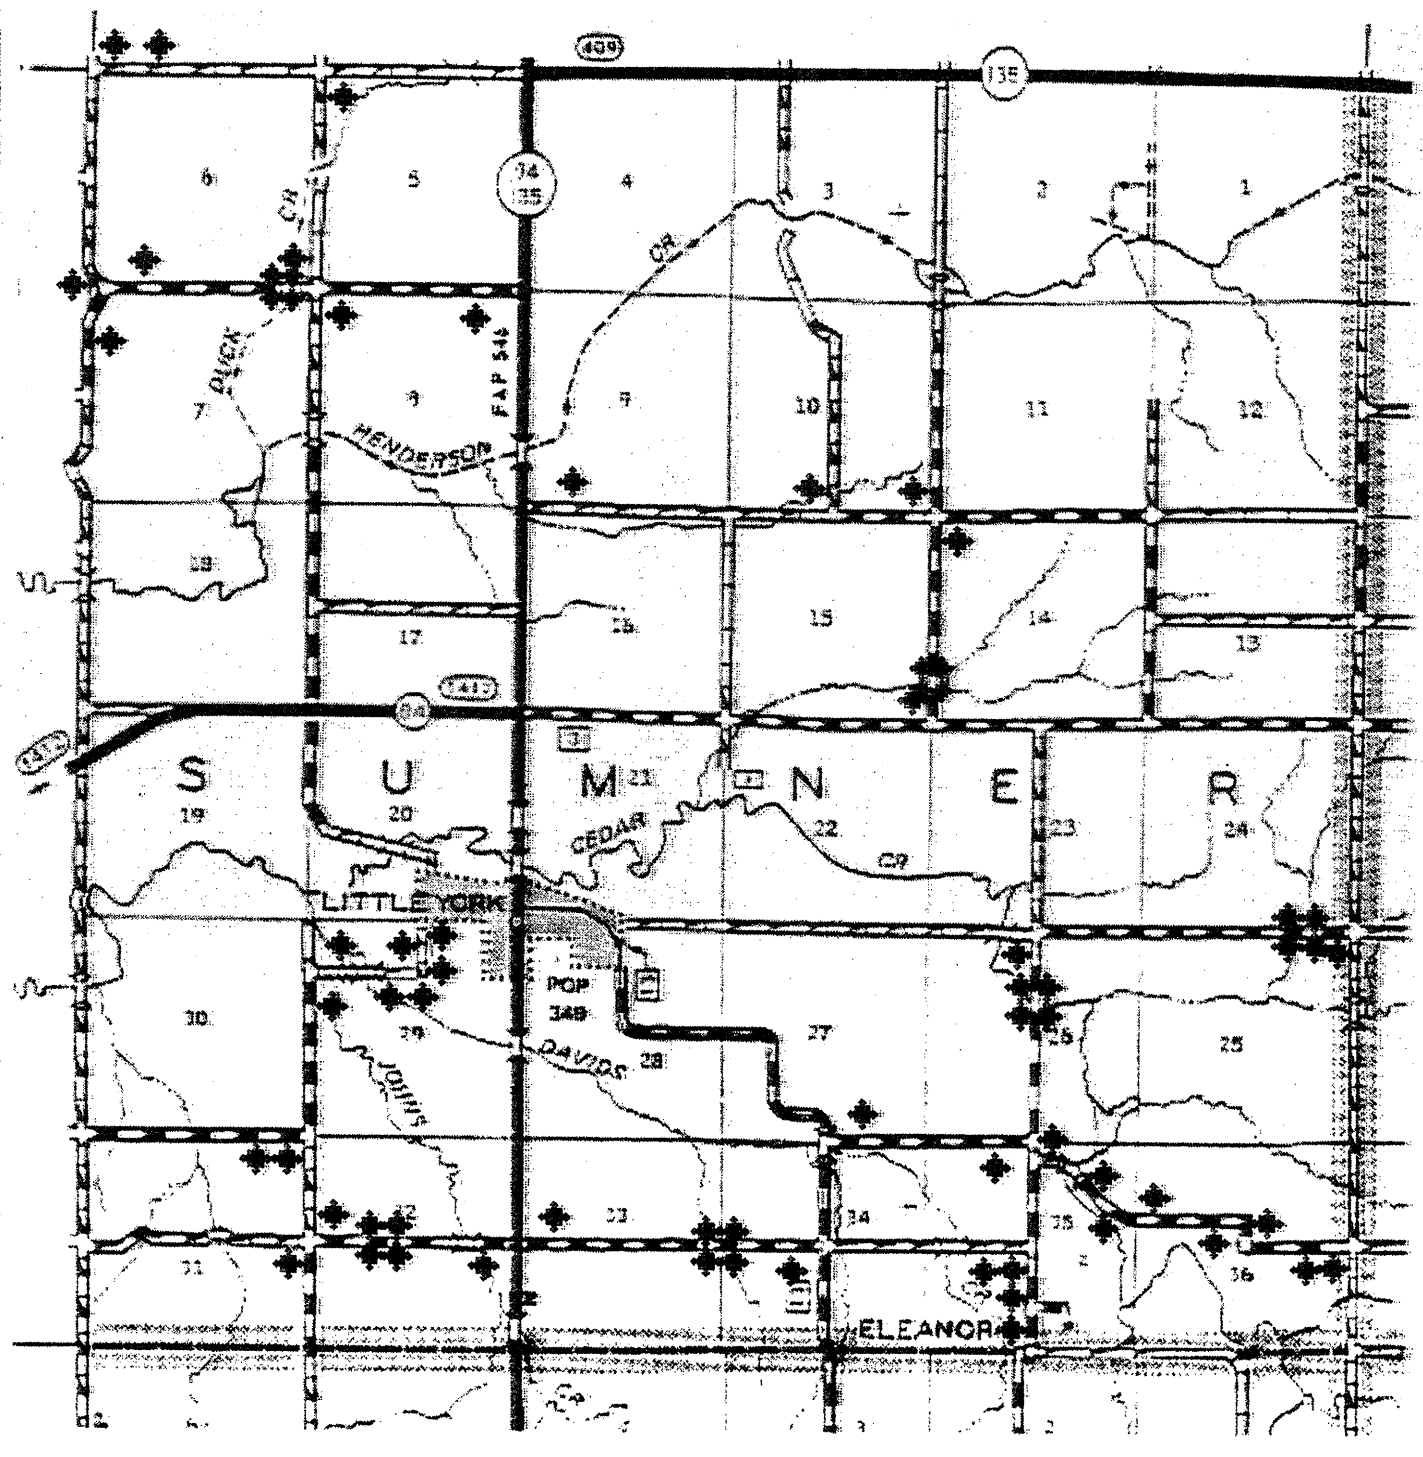


★ - Indicates sign locations


SIGNS LOCATIONS - SWAN & TOMPKINS TWPS.

ROUTE	SECTION	COUNTY	TOTAL SHEETS	SHEET NO.
Various	09-00127-00-SP	WARREN	10	7

Contract No. 89551

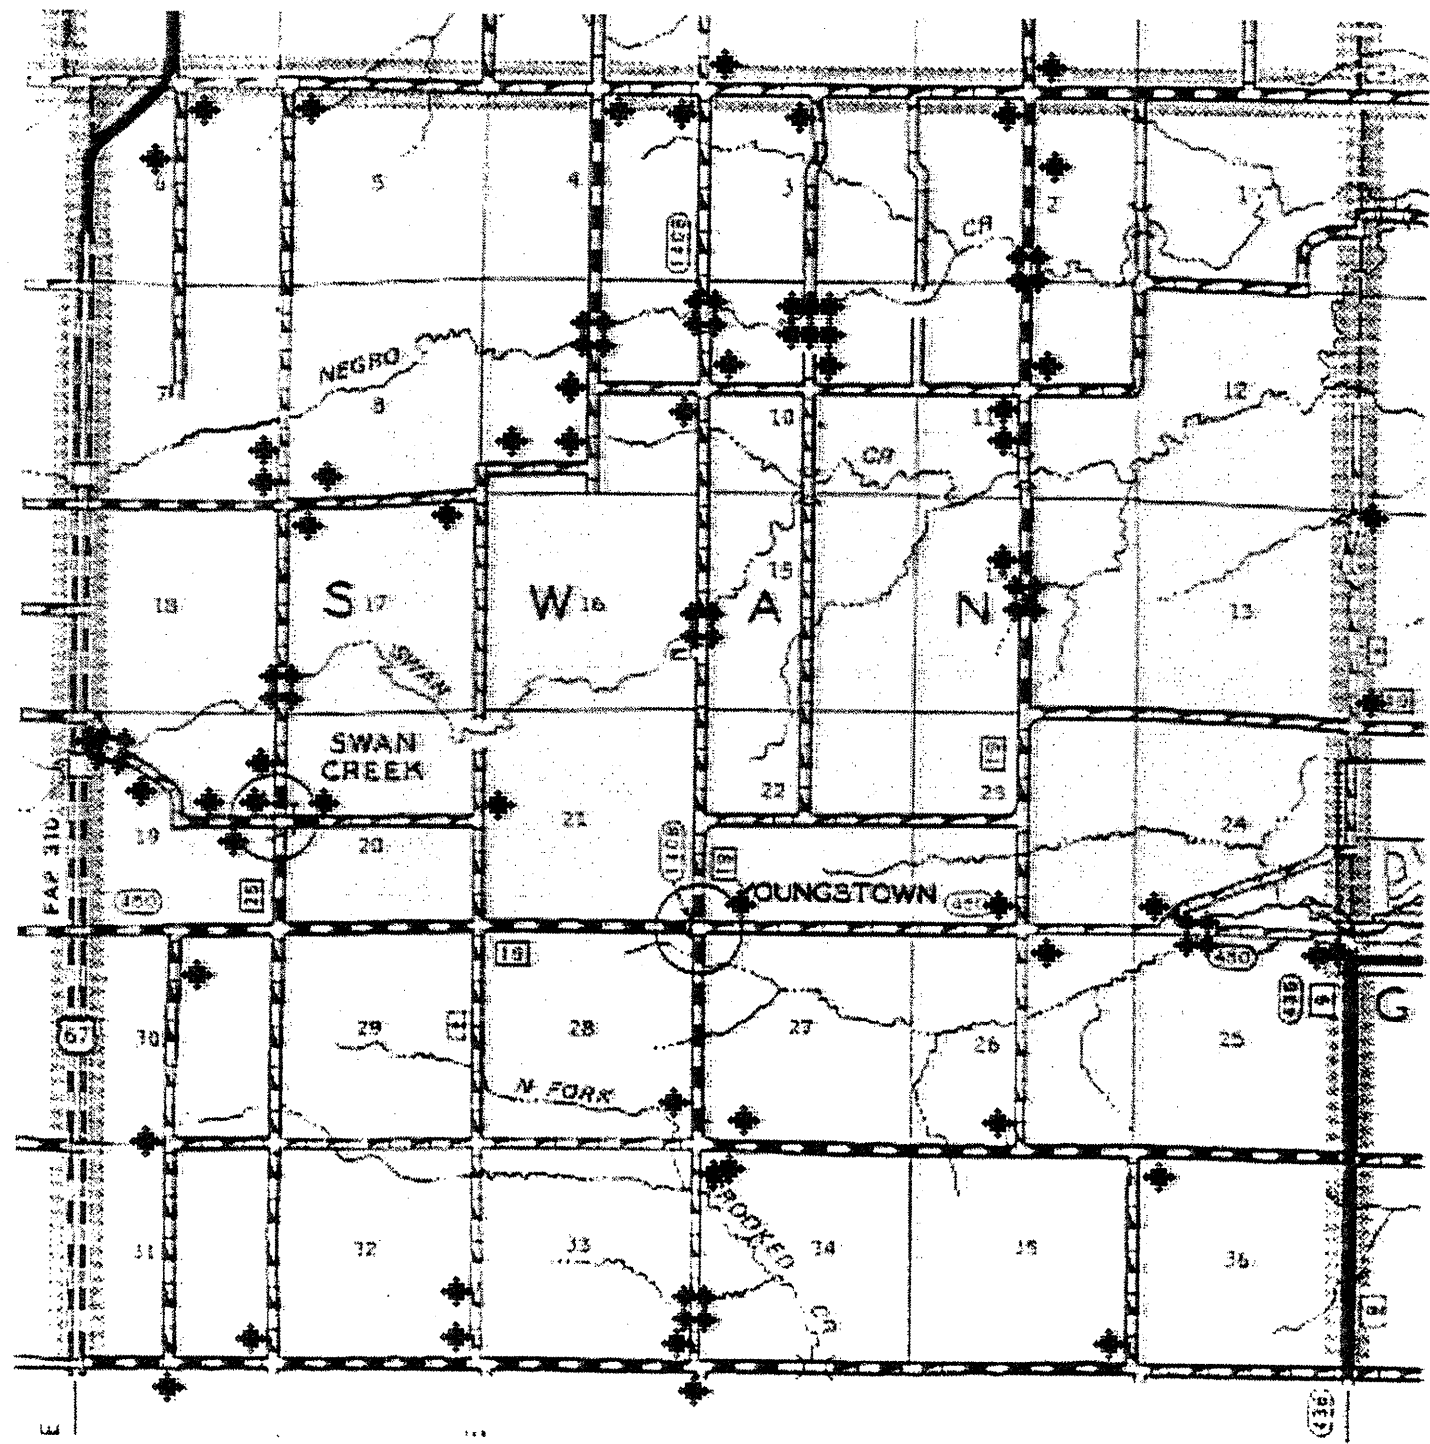

◆ - Indicates sign locations

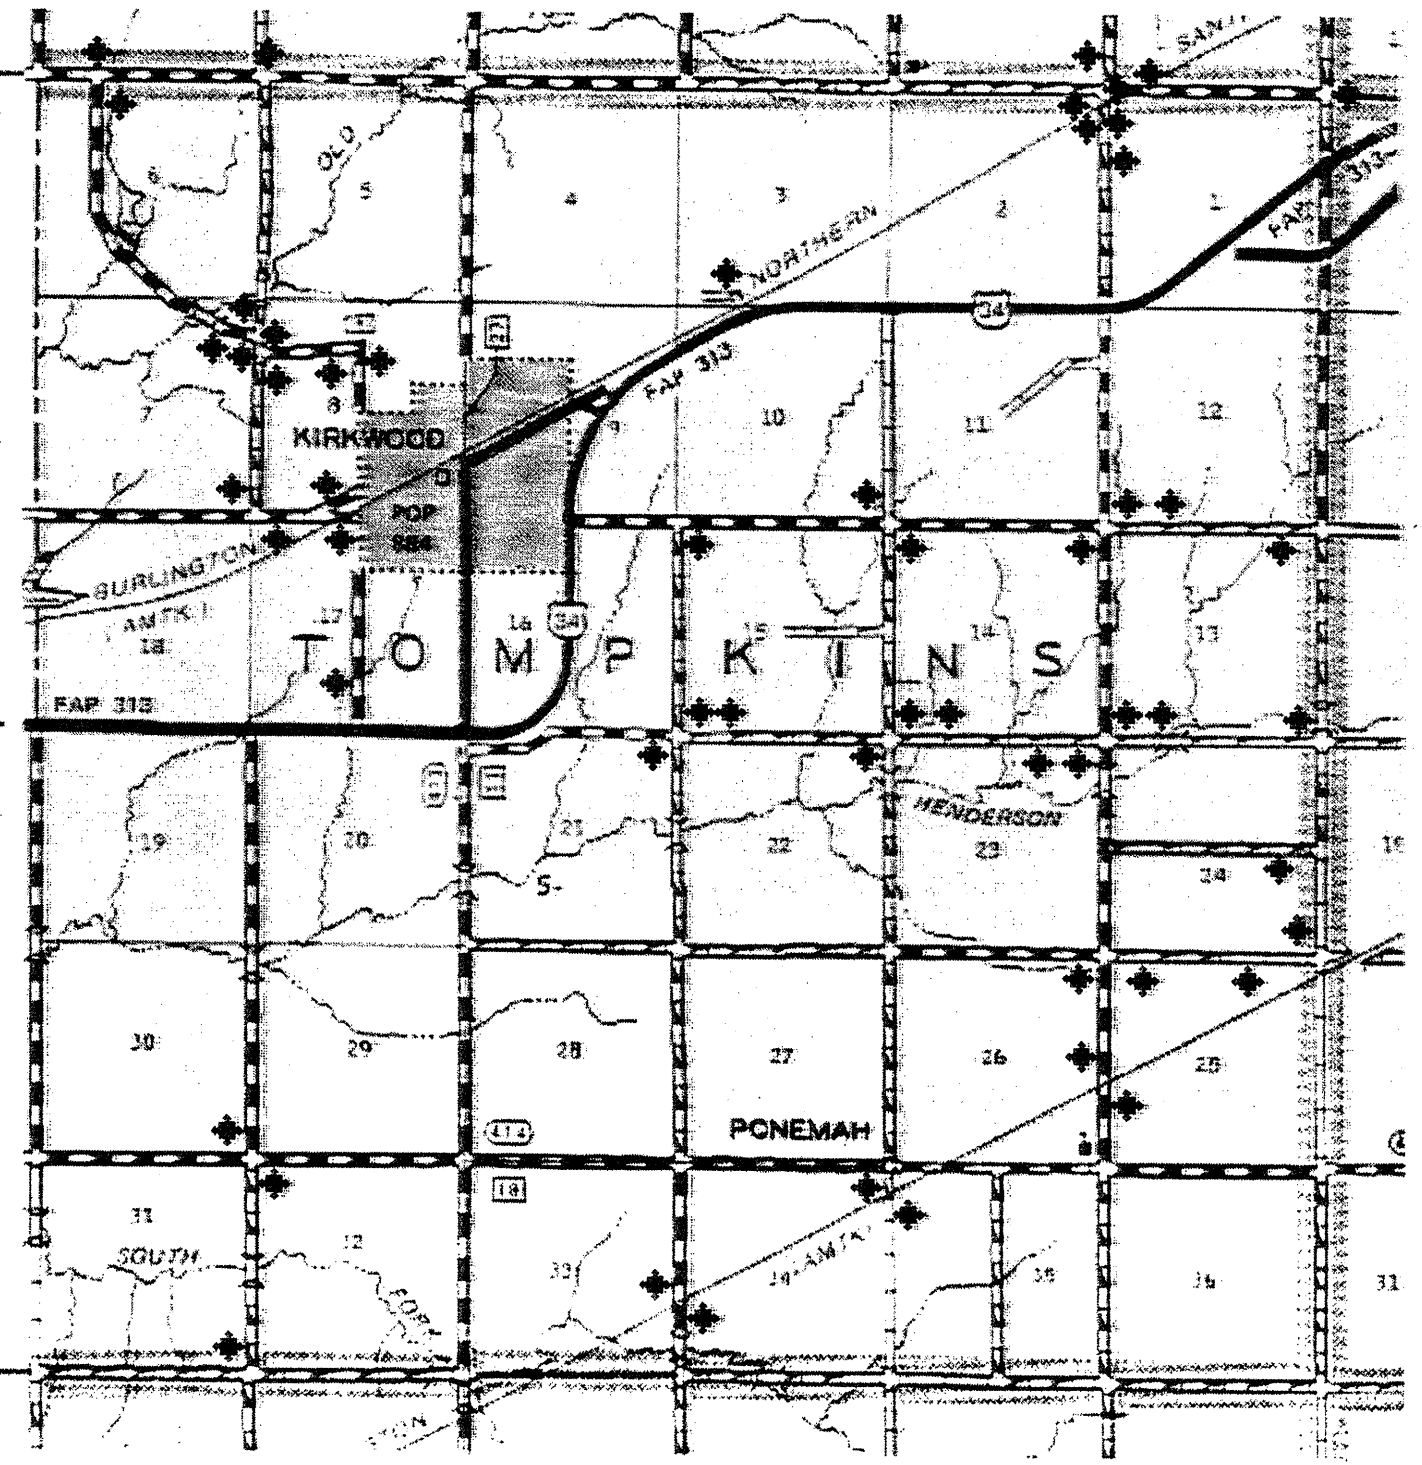


◆ - Indicates sign locations

SIGNS LOCATIONS - VILLAGES OF ALEXIS & ROSEVILLE

ROUTE	SECTION	COUNTY	TOTAL SHEETS	SHEET NO.
Various	09-00127-00-SP	WARREN	10	8

Contract No. 89551


Alexis

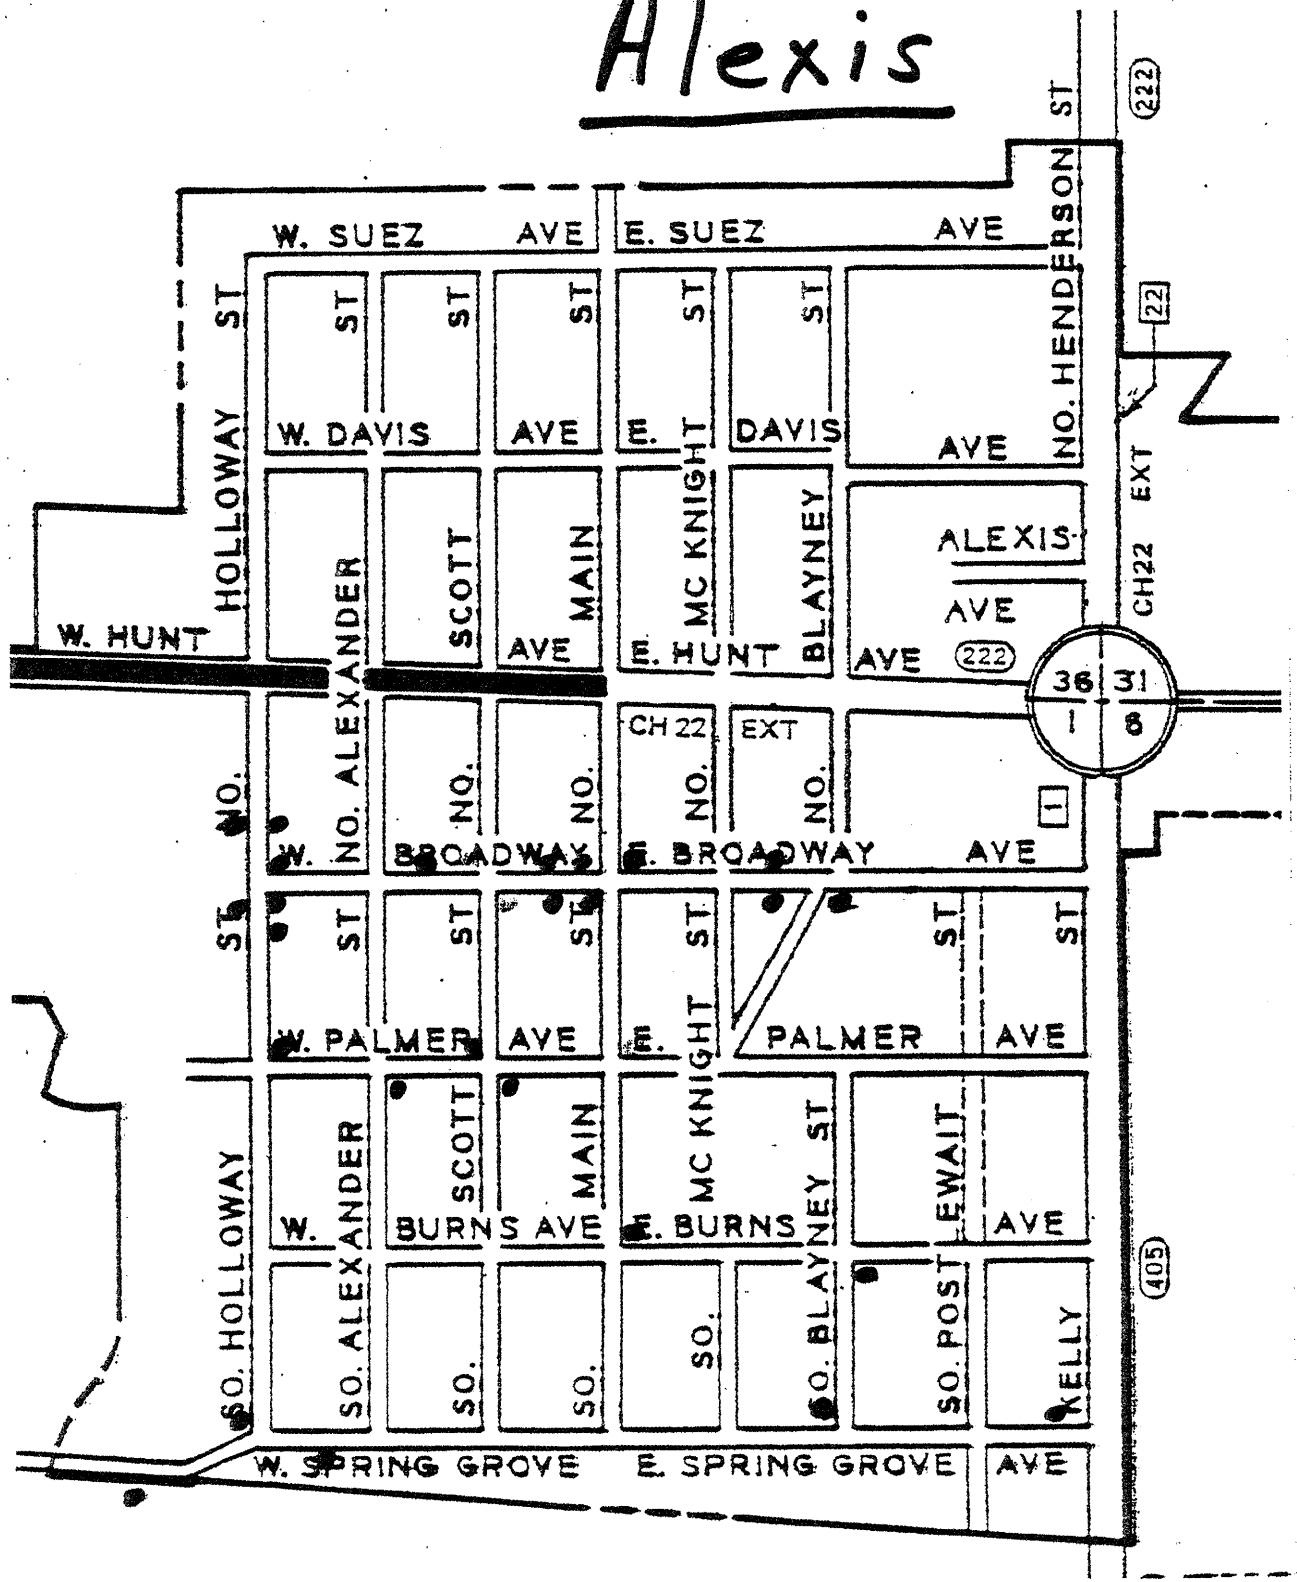

● - Indicates sign locations

Village of ROSEVILLE Warren County, Illinois

Traffic Signs

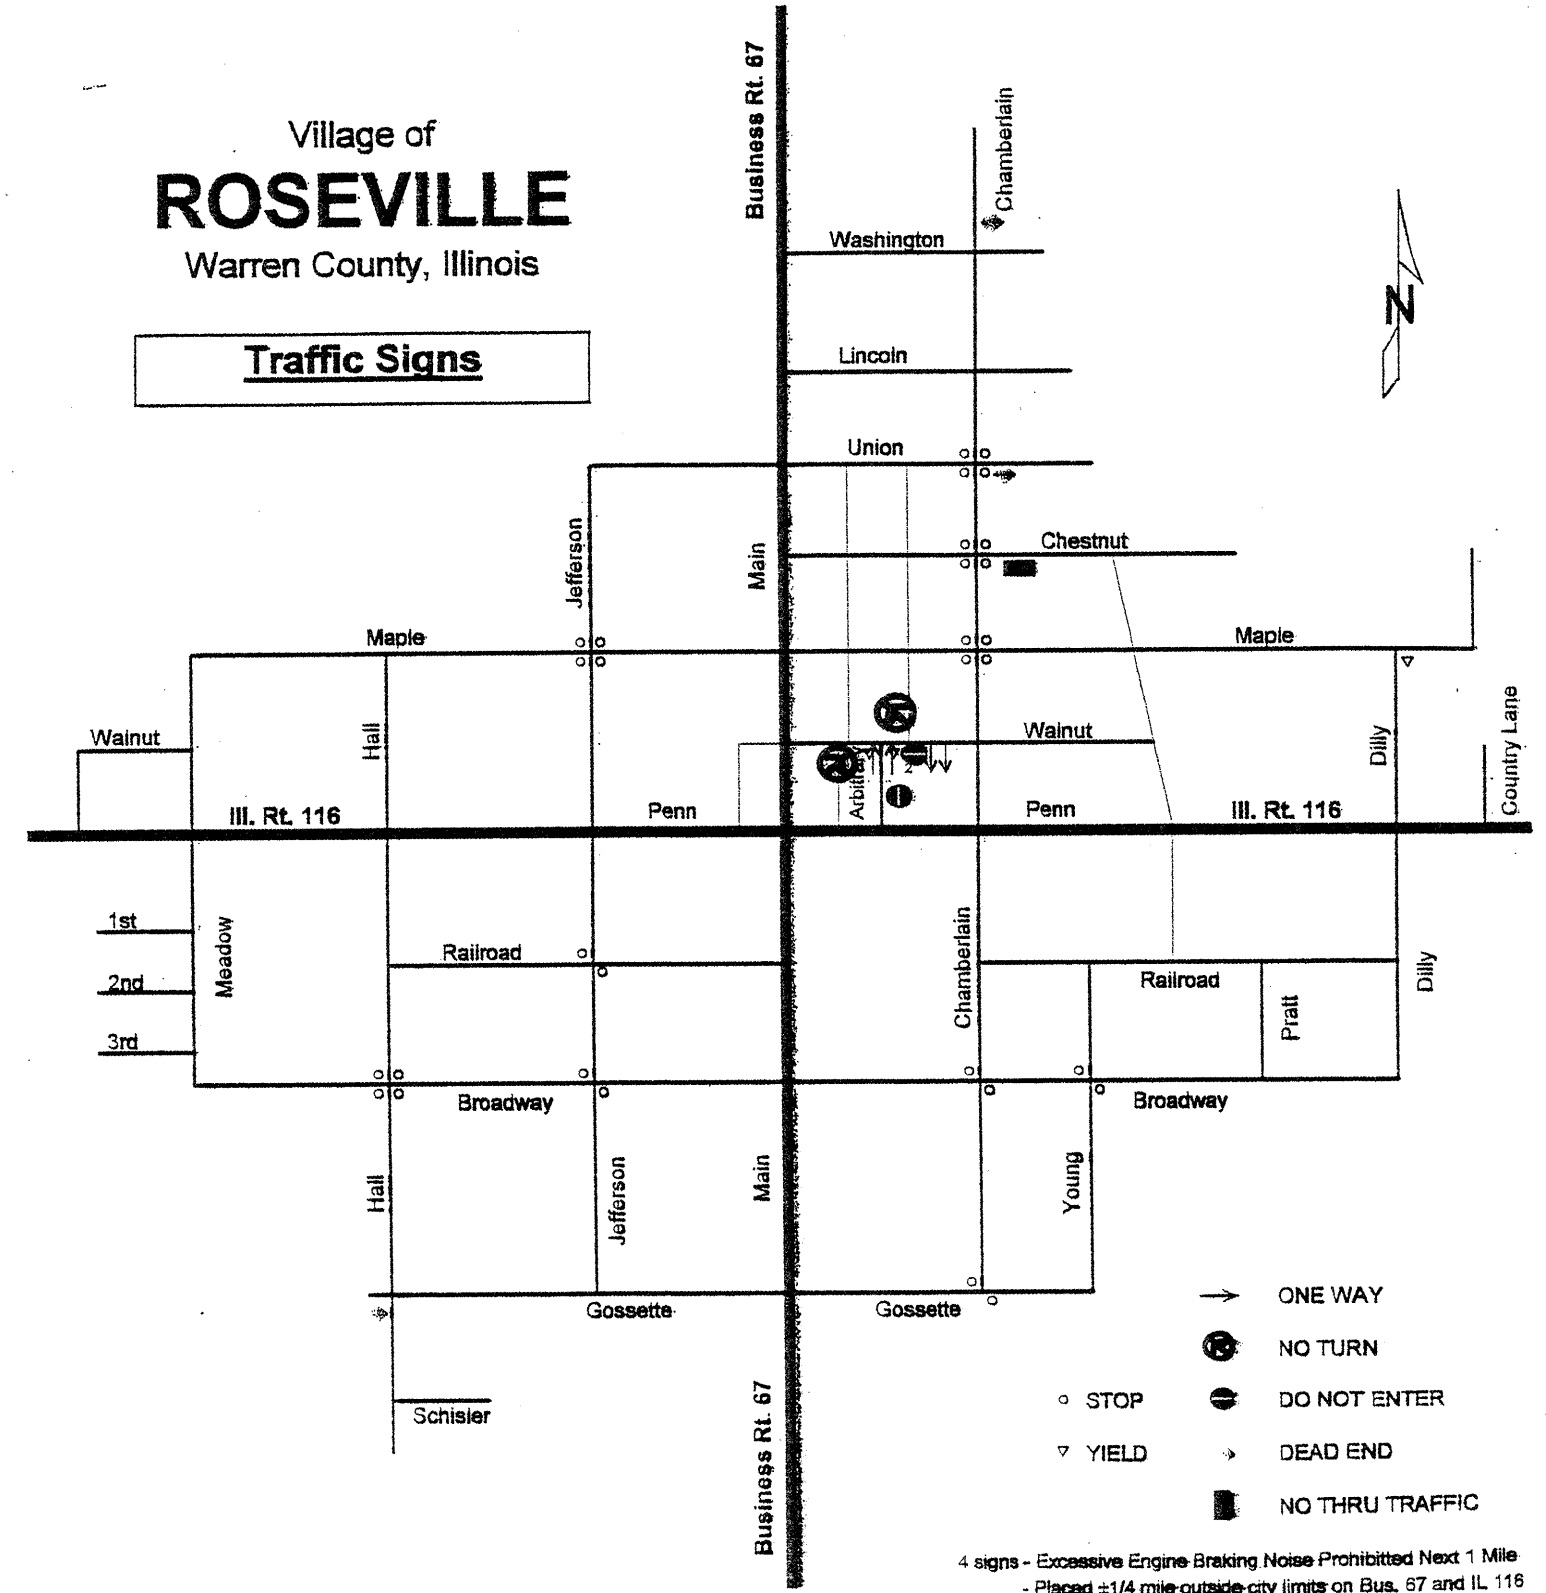

4 signs - Excessive Engine Braking Noise Prohibited Next 1 Mile
- Placed ±1/4 mile outside city limits on Bus. 67 and IL 116

SUMMARY OF SIGNS

Contract No. 89551

ROUTE	SECTION	COUNTY	TOTAL SHEETS	SHEET NO.
Various	09-00127-00-SP	WARREN	10	9

Sign #	Description	Size	WCHD	Ellison Twp.	Hale Twp.	Kelly Twp.	Lenox Twp.	Monmouth Twp.	Roseville Twp.	Sumner Twp.	Swan Twp.	Tompkins Twp.	Vill. Of Alexis	Roseville	TOTAL
OM6-4	Double Arrow	21"x15"												1	1
OM-3L	Object Marker	12"x36"	19				4	6	6	12	22				69
OM-3R	Object Marker	12"x36"	21				4	6	6	12	20				69
OM4-3	Red Diamond	18"x18"					11		4		4				19
R1-1	Stop	30"x30"	308		3	11	2	27		2	7	2	12	30	404
R1-1	Stop	36"x36"	8												8
R1-1	Stop	48"x48"	1												1
R11-3a	Road Closed 1 Mile Ahead	60"x30"							1						1
R11-H100	Road Ends	36"x30"		26					13	7	17	1	6	3	8
R1-2	Yield	30"x30"													74
R1-2	Yield	36"x36"	37		1	5	12	1		3		17			76
R12-1	Weight Limit 10 Ton	24"x30"						2							2
R12-1	Weight Limit 20 Ton	24"x30"	14												14
R12-1	Weight Limit 21 Ton	24"x30"		2											2
R1-4	All Way	18"x6"	13										6		19
R2-1	Speed Limit 20 MPH	24"x30"											3		3
R2-1	Speed Limit 30 MPH	24"x30"	6												6
R2-1	Speed Limit 35 MPH	24"x30"	8							3					11
R2-1	Speed Limit 40 MPH	24"x30"	1												1
R2-1	Speed Limit 45 MPH	24"x30"	2												2
R2-1	Speed Limit 55 MPH	24"x30"	5												5
R2-5c	Speed Zone Ahead	24"x30"	5												5
R2-7	End Speed Zone	24"x30"	3												3
R3-1	No Right Turn Symbol	24"x24"												1	1
R3-2	No Left Turn Symbol	24"x24"												1	1
R4-7	Keep Right Symbol	24"x30"	2												2
R5-1	Do Not Enter Symbol	30"x30"													2
R6-1L	One Way Left Arrow	12"x36"										2			2
R6-1R	One Way Right Arrow	12"x36"										2			2
R6-2R	One Way Arrow Right	24"x30"	4												4
S1-1	School Children	36"x36"											1		1
S3-1	School Bus Stop Ahead	30"x30"	4												4
W10-1	RR Crossing	36"	8	2	1		4	4				10			29
W10-2	RR Advance Warning	36"x36"	2												2
W1-1L	Left Turn	30"x30"		2			1	3		2		1			9
W1-1R	Right Turn	30"x30"	1	1	2		4	3		2	1	1			15
W12-2	13' - 0"	36"x36"	9				2								11
W12-H01	2 Miles Ahead	24"x18"	2												2
W12-H101	7 Miles Ahead	24"x18"	2												2
W1-2L	Left Curve	30"x30"	36				2				1				39
W1-2R	Right Curve	30"x30"	34					1		1					37
W13-1	15 MPH	18"x18"					3			5			1		8
W13-1	20 MPH	18"x18"					1								2
W13-1	25 MPH	18"x18"					1			1					2
W13-1	30 MPH	18"x18"	10				4	2							16
W13-1	35 MPH	18"x18"	32				1								33
W13-1	40 MPH	18"x18"	14												14
W13-1	45 MPH	18"x18"	4				2	2							8
W13-1	50 MPH	18"x18"	2												2
W1-3L	Left Reverse Turn	30"x30"					3	2							7
W1-3R	Right Reverse Turn	30"x30"	2				2	2		2					8
W14-1	Dead End	30"x30"		2	1		2	3	1		1	1		3	14
W14-3	No Passing	36"x48"x48"	51				1								52
W1-4L	Left Reverse Curve	30"x30"	22						1						24
W1-4R	Right Reverse Curve	30"x30"	16	3	1		2		2						25
W1-5L	Left Multiple Reverse Curve	30"x30"									1				1
W1-5	Single Arrow	48"x24"					14			2		4			21
W16-3	1/2 Mile Ahead	24"x12"							1						1
W16-3a	1 Mile	30"x12"			2										2
W1-7	Double Arrow	48"x24"	15	8	6	1	14	1	8		5	7			65
W1-8	Chevron	18"x24"	14		1										15
W2-1	Crossroad	30"x30"	4				2			1					7
W2-2L	Side Road	30"x30"					2	1							3
W2-3R	Side Road	30"x30"	1												1
W2-4	T Road	30"x30"	3	5	10		9		3	5	2	1			38
W2-5	Y Intersection	30"x30"					1								1
W3-1	Stop Ahead	36"x36"	59	2	8		10	2	4	7	2	3			97
W3-2	Yield Ahead Symbol	30"x30"			1		2					3			6
W42-8	Slow	30"x30"	5				1								6
W4-4P	Cross Traffic Not Stop	30"x15"	3												3
W5-3	One Lane Bridge	36"x36"	2		4										6
W6-1	Divided Lane Symbol	36"x36"	2												2
W6-2	Two Way Traffic Symbol	36"x36"	2												2
W8-3	Pavement Ends	30"x30"			2										2
WARNING	Hidden Drive	30"x30"		1											2
SIGNS	Barricade Ahead	30"x30"		2							1				2
WITH	Truck Entrance	30"x30"			1		2								2
SPECIAL	Road Ends Here	30"x30"			1										3
MESSAGE	Road Ends 500'	30"x30"					2					1			1
Black/Yellow	Slow School Zone	30"x30"													4
DETAILS	End of School Zone	30"x30"													2
ARE	Multiple Entrances	30"x30"													1
SHOWN	Deaf Child Area	30"x30"													2
WITHIN	Bridge Out Ahead	30"x30"													2
THE	RR tracks near intersection	36"x36"	6								3				3
SPECIAL	RR tracks off Lt. Curve	36"x36"													7
PROVISIONS	RR tracks off Rt. Curve	36"x36"													1
SPECIAL	Begin Class II	24"x30"	16												16
REGULATORY	End Class II	24"x30"	19												19
SIGN DETAILS	Left Turn	6"x30"	1												1
SHOWN	No Thru Traffic (Black/White)	12"x24"												1	1
WITHIN THE	Arrow (B/W)	15"x8"											1		1
SPECIAL	Snow Route When Declared (B/W)	12"x36"													1
PROVISIONS	Engine Braking Prohibited (B/W)	30"x48"											1		1
		TOTAL SIGNS =	860	54	49	17	130	77	51	63	103	52	34	51	1541

SUMMARY OF QUANTITIES

Contract No. 89551

ROUTE	SECTION	COUNTY	TOTAL SHEETS	SHEET NO.
Various	09-00127-00-SP	WARREN	10	10

Sign #	Description	Size	Signs	Sq. Ft.	Type 1 Sq. Ft.	Type 2 Sq. Ft.	Posts Required	Remove Type A	Remove Type B
M6-4	Double Arrow	21"x15"	1	2.20	2.20		0	0	
OM-3L	Object Marker	12"x36"	69	3.00	207.00		69	69	
OM-3R	Object Marker	12"x36"	69	3.00	207.00		69	69	
OM4-3	Red Diamond	18"x18"	19	2.25	42.75		19	19	
R1-1	Stop	30"x30"	404	5.20	2,100.80		404	404	
R1-1	Stop	36"x36"	8	7.45	59.60		8	8	
R1-1	Stop	48"x48"	1	13.25		13.25	2		1
R11-3a	Road Closed 1 Mile Ahead	60"x30"	1	12.50		12.50	2		1
R11-1100	Road Ends	36"x30"	8	7.50	60.00		8	8	
R1-2	Yield	30"x30"x30"	74	2.70	199.80		74	74	
R1-2	Yield	36"x36"x36"	76	3.90	296.40		76	76	
R12-1	Weight Limit 10 Ton	24"x30"	2	5.00	10.00		2	2	
R12-1	Weight Limit 20 Ton	24"x30"	14	5.00	70.00		14	14	
R12-1	Weight Limit 21 Ton	24"x30"	2	5.00	10.00		2	2	
R1-4	All Way	18"x6"	19	0.75	14.25		0	0	
R2-1	Speed Limit 20 MPH	24"x30"	3	5.00	15.00		3	3	
R2-1	Speed Limit 30 MPH	24"x30"	12	5.00	60.00		12	12	
R2-1	Speed Limit 35 MPH	24"x30"	8	5.00	40.00		8	8	
R2-1	Speed Limit 40 MPH	24"x30"	1	5.00	5.00		1	1	
R2-1	Speed Limit 45 MPH	24"x30"	2	5.00	10.00		2	2	
R2-1	Speed Limit 55 MPH	24"x30"	5	5.00	25.00		5	5	
R2-5c	Speed Zone Ahead	24"x30"	5	5.00	25.00		5	5	
R2-7	End Speed Zone	24"x30"	3	5.00	15.00		3	3	
R3-1	No Right Turn Symbol	24"x24"	1	4.00	4.00		1	1	
R3-2	No Left Turn Symbol	24"x24"	1	4.00	4.00		1	1	
R4-1	Keep Right Symbol	24"x30"	2	5.00	10.00		2	2	
R5-1	Do Not Enter Symbol	30"x30"	3	6.25	18.75		3	3	
R6-1L	One Way Left Arrow	12"x36"	2	3.00	6.00		2	2	
R6-1R	One Way Right Arrow	12"x36"	2	3.00	6.00		2	2	
R6-2R	One Way Arrow Right	24"x30"	4	5.00	20.00		4	4	
S1-1	School Children	36"x36"	1	6.70	6.70		1	1	
S3-1	School Bus Stop Ahead	30"x30"	5	6.25	31.25		5	5	
W10-1	RR Crossing	36"	29	7.10	205.90		29	29	
W10-2	RR Advance Warning	36"x36"	2	9.00	18.00		2	2	
W1-1L	Left Turn	30"x30"	9	6.25	56.25		9	9	
W1-1R	Right Turn	30"x30"	15	6.25	93.75		15	15	
W12-2	13' - 0"	36"x36"	11	9.00	99.00		11	11	
W12-1101	2 Miles Ahead	24"x18"	2	3.00	6.00		0	0	
W12-1101	7 Miles Ahead	24"x18"	2	3.00	6.00		0	0	
W1-2L	Left Curve	30"x30"	39	6.25	243.75		39	39	
W1-2R	Right Curve	30"x30"	37	6.25	231.25		37	37	
W13-1	15 MPH	18"x18"	8	2.25	18.00		0	0	
W13-1	20 MPH	18"x18"	2	2.25	4.50		0	0	
W13-1	25 MPH	18"x18"	2	2.25	4.50		0	0	
W13-1	30 MPH	18"x18"	16	2.25	36.00		0	0	
W13-1	35 MPH	18"x18"	33	2.25	74.25		0	0	
W13-1	40 MPH	18"x18"	14	2.25	31.50		0	0	
W13-1	45 MPH	18"x18"	8	2.25	18.00		0	0	
W13-1	50 MPH	18"x18"	2	2.25	4.50		0	0	
W1-3L	Left Reverse Turn	30"x30"	7	6.25	43.75		7	7	
W1-3R	Right Reverse Turn	30"x30"	8	6.25	50.00		8	8	
W14-1	Dead End	30"x30"	14	6.25	87.50		14	14	
W14-3	No Passing	36"x48"x48"	52	5.60	291.20		104	52	
W1-4L	Left Reverse Curve	30"x30"	24	6.25	150.00		24	24	
W1-4R	Right Reverse Curve	30"x30"	25	6.25	156.25		25	25	
W1-5L	Left Multiple Reverse Curve	30"x30"	1	6.25	6.25		1	1	
W1-6	Single Arrow	48"x24"	21	8.00	168.00		42	21	
W16-3	1/2 Mile Ahead	24"x12"	1	2.00	2.00		0	0	
W16-3a	1 Mile	30"x12"	2	2.50	5.00		0	0	
W1-7	Double Arrow	48"x24"	65	8.00	520.00		130	65	
W1-8	Chevron	18"x24"	15	3.00	45.00		8	8	
W2-1	Crossroad	30"x30"	7	6.25	43.75		7	7	
W2-2L	Side Road	30"x30"	3	6.25	18.75		3	3	
W2-3R	Side Road	30"x30"	1	6.25	6.25		1	1	
W2-4	T Road	30"x30"	38	6.25	237.50		38	38	
W2-5	Y Intersection	30"x30"	1	6.25	6.25		1	1	
W3-1	Stop Ahead	36"x36"	97	9.00	873.00		97	97	
W3-2	Yield Ahead Symbol	30"x30"	6	6.25	37.50		6	6	
W4-8	Slow	30"x30"	6	6.25	37.50		6	6	
W4-4P	Cross Traffic Not Stop	30"x15"	3	3.10	9.30		0	0	
W5-3	One Lane Bridge	36"x36"	6	9.00	54.00		6	6	
W6-1	Divided Lane Symbol	36"x36"	2	9.00	18.00		2	2	
W6-2	Two Way Traffic Symbol	36"x36"	2	9.00	18.00		2	2	
W8-3	Pavement Ends	30"x30"	2	6.25	12.50		2	2	
WARNING	Hidden Drive	30"x30"	2	6.25	12.50		2	2	
SIGNS	Barricade Ahead	30"x30"	2	6.25	12.50		2	2	
WITH	Truck Entrance	30"x30"	3	6.25	18.75		3	3	
SPECIAL	Road Ends Here	30"x30"	1	6.25	6.25		1	1	
MESSAGE	Road Ends 500'	30"x30"	4	6.25	25.00		4	4	
Black/Yellow	Slow School Zone	30"x30"	2	6.25	12.50		2	2	
DETAILS	End of School Zone	30"x30"	1	6.25	6.25		1	1	
ARE	Multiple Entrances	30"x30"	2	6.25	12.50		2	2	
SHOWN	Deaf Child Area	30"x30"	2	6.25	12.50		2	2	
WITHIN	Bridge Out Ahead	30"x30"	3	6.25	18.75		3	3	
THE	RR tracks near Intersection	36"x36"	7	9.00	63.00		7	7	
SPECIAL	RR tracks off Lt. Curve	36"x36"	1	9.00	9.00		1	1	
PROVISIONS	RR tracks off Rt. Curve	36"x36"	1	9.00	9.00		1	1	
SPECIAL	Begin Class II R 5 - I 101	24"x30"	16	5.00	80.00		16	16	
REGULATORY	End Class II R 5 - I 101	24"x30"	19	5.00	95.00		19	19	
SIGN	Left Turn	6"x30"	1	1.25	1.25		0	0	
DETAILS SHOWN	No Thru Traffic (Black/White)	12"x24"	1	2.00	2.00		1	1	
WITHIN THE	Arrow (B/W)	15"x8"	1	0.80	0.80		0	0	
SPECIAL	Snow Route When Declared (B/W)	12"x36"	1	3.00	3.00		1	1	
PROVISIONS	Engine Braking Prohibited (B/W)	30"x48"	4	10.00		40.00	4		4
TOTAL			=	1541	8,030.45	65.75	1557	1411	6