

ROUTE NO.	SECTION	COUNTY	TOTAL SHEETS	SHEET NO.
MONTICELLO RD. CH 18 (FAS 53D)	07-00419-00-RS	CHAMPAIGN	162	30
STA.	TO STA.			
F.H.W.A. REG.	ILLINOIS	PROJECT	ARA-HSIP-53K108)	

NOTE: TILE DATA ON THIS SHEET WAS OBTAINED FROM OLD CCHD PLANS - NEED TO FIELD VERIFY SIZE AND LOCATION



PARCEL 88
 PIN: 29-26-11-300-003
 OWNER/S: DANNY HELLER
 SW/4, SEC. 11, T18N, R8E, 3RD PM
 EXC. W. 5 Ac.

PARCEL 87
 PIN: 29-26-14-100-003
 OWNER/S: LEO F. DALY, JR. ET AL.
 E/2, NE/4,
 SEC. 14, T18N, R8E, 3RD PM

PARCEL 89
 PIN: 29-26-14-100-004
 OWNER/S: LEO F. DALY, JR. & MARY JOANNE DALY
 N/2, E/2, NW/4,
 SEC. 14, T18N, R8E, 3RD PM

MATCHLINE STA. 627.00 SEE SHEET 29 FOR CONTINUATION

MATCHLINE STA. 639.00 SEE SHEET 31 FOR CONTINUATION

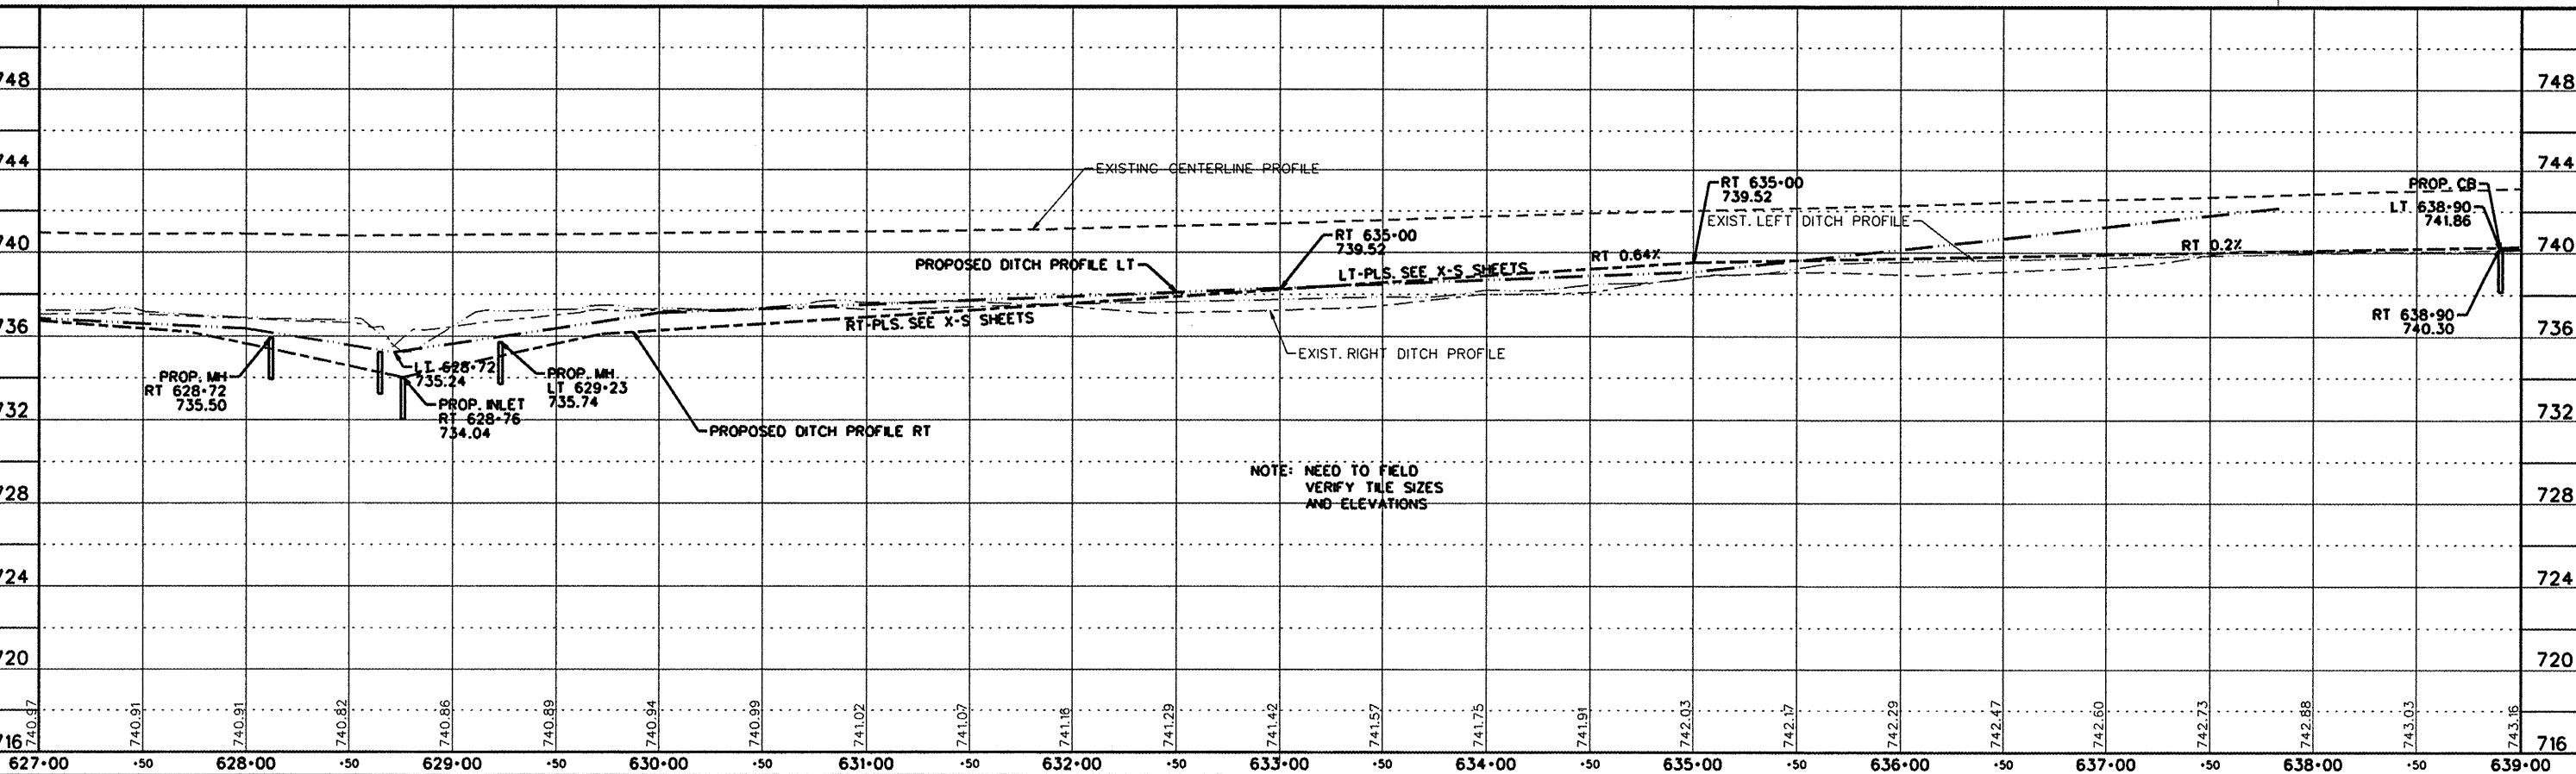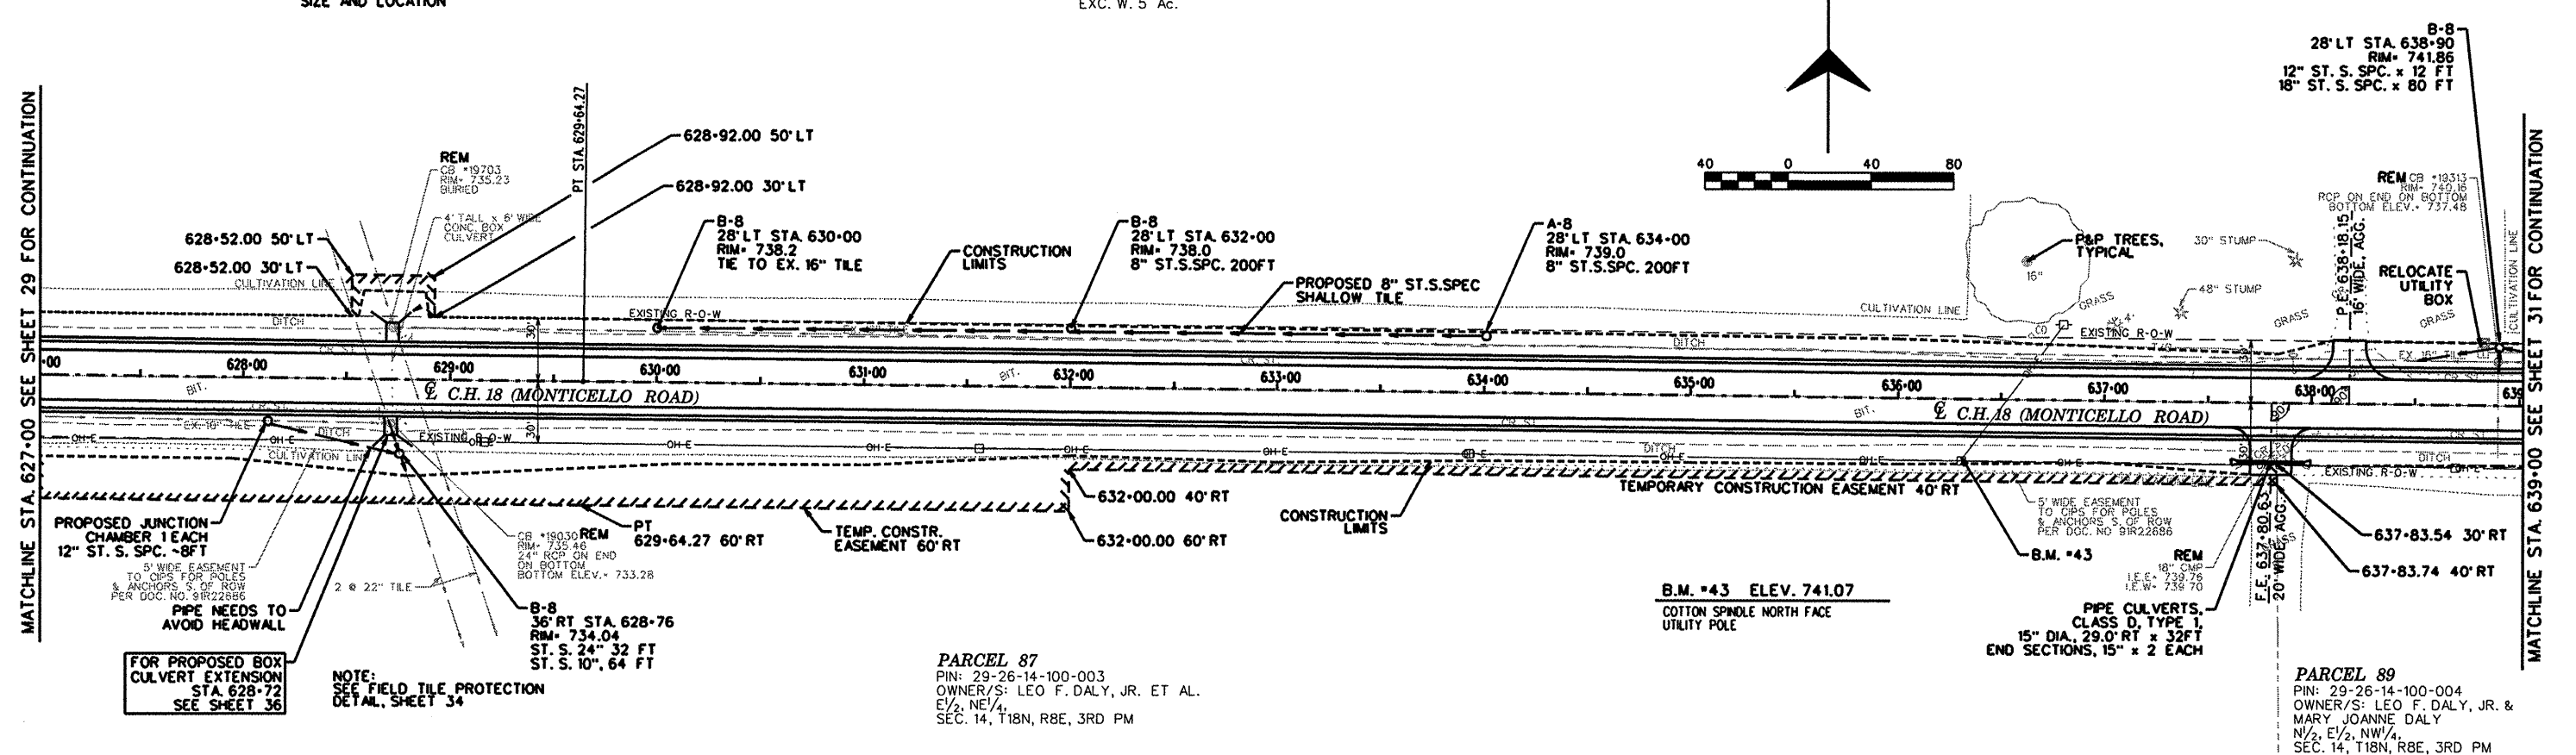

NOTE: NEED TO FIELD VERIFY TILE SIZES AND ELEVATIONS