


ROUTE NO.	SECTION	COUNTY	TOTAL SHEETS	SHEET NO.
MONTECELLO RD. CH 18 TPAS 530	07-00419-00-RS	CHAMPAIGN	162	39
STA.	TO STA.			
F.H.W.A. REG.	ILLINOIS	PROJECT	ARA-HSP-53K1081	

PARCEL NUMBER	OWNER(S)	R-O-W AREA REQUIRED	TEMPORARY EASEMENT REQUIRED
29-26-07-300-001	ROBERT W. BOND		+/- 0.223
29-26-18-100-007	DOUGLAS STIERWALT		+/- 0.132

ALL AREAS SHOWN IN ACRES

CURVE DATA
 PISTA 417-53.53
 DELTA = 07° 11' 06"
 T = 744.35'
 R = 3891.95'
 L = 488.06'
 C = 487.74'
 CB = S 86° 24' 34" E
 E = 7.66'
 M = 7.65'

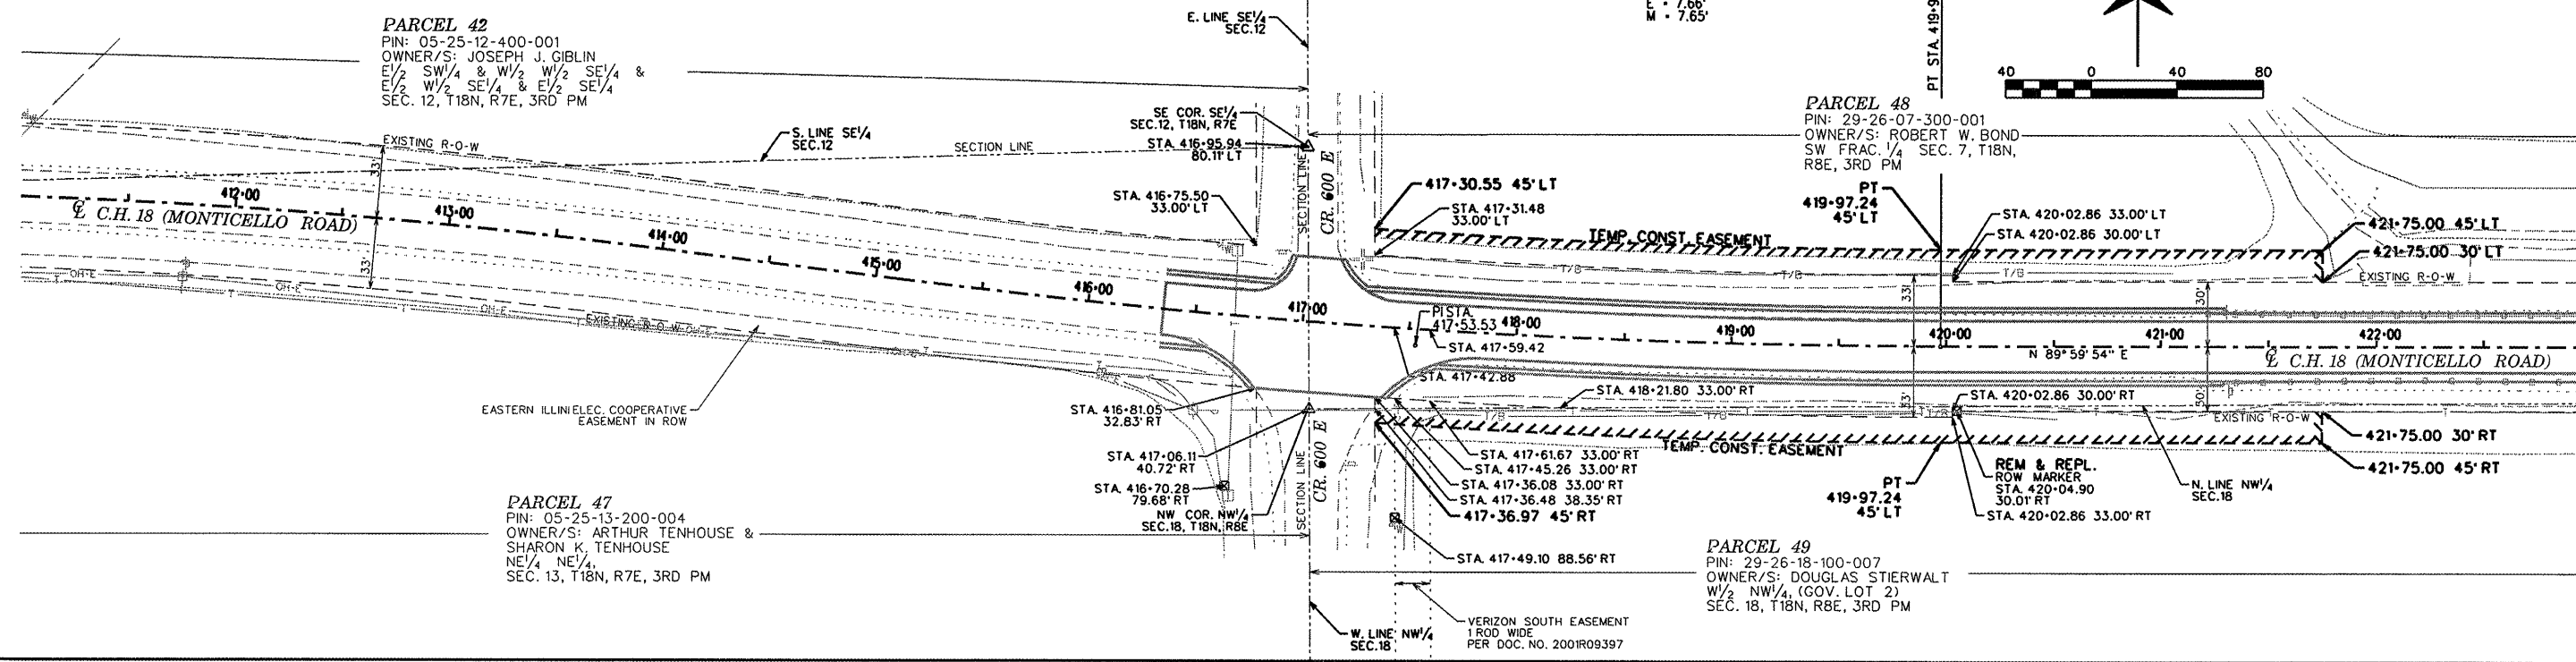

PARCEL NUMBER	OWNER(S)	R-O-W AREA REQUIRED	TEMPORARY EASEMENT REQUIRED
29-26-18-200-006	PORTIA A. SMITH TRUST		+/- 0.187

ALL AREAS SHOWN IN ACRES

