


ROUTE NO.	SECTION	COUNTY	TOTAL SHEETS	SHEET NO.
MONTICELLO RD, CH 18 (FAS 531)	07-00419-00-RS	CHAMPAIGN	162	48
STA.	TO STA.			
F.H.W.A. REG.	ILLINOIS	PROJECT	ARA-HSIP-531(108)	

PARCEL NUMBER	OWNER(S)	R-O-W AREA REQUIRED	TEMPORARY EASEMENT REQUIRED
29-26-14-100-004	LEO F. DALY, JR & MARY JOANNE DALY		

ALL AREAS SHOWN IN ACRES

MATCHLINE STA. 627.00 SEE SHEET 47 FOR CONTINUATION

MATCHLINE STA. 639.00 SEE BELOW FOR CONTINUATION

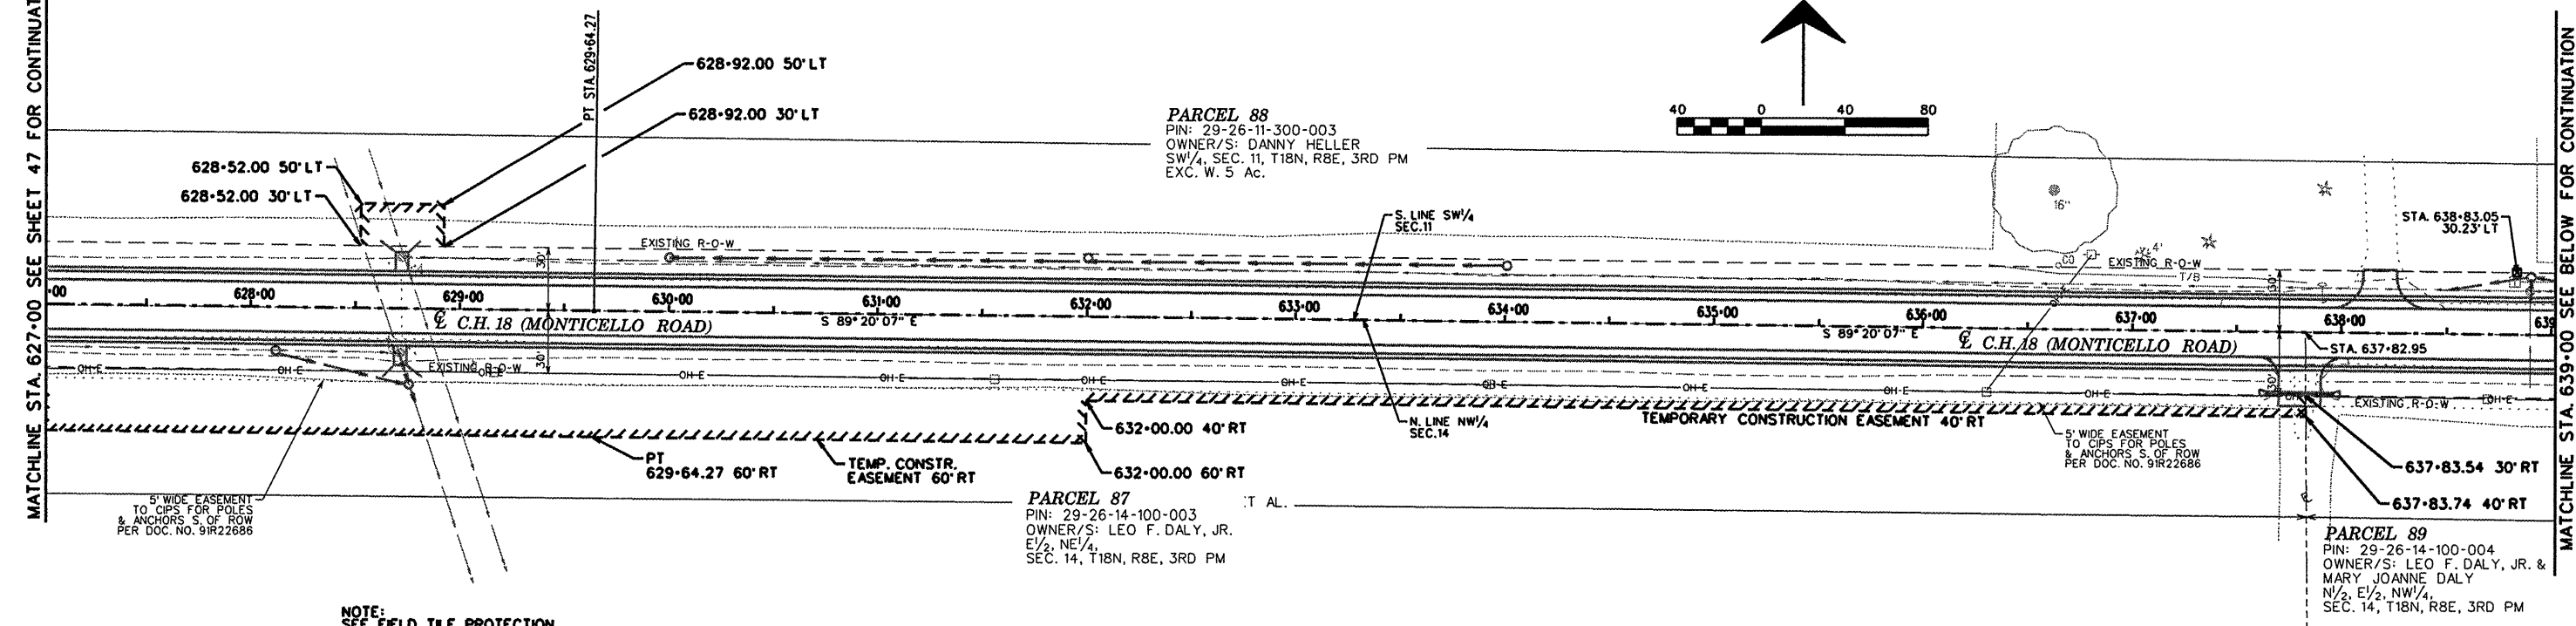

MATCHLINE STA. 639.00 SEE ABOVE FOR CONTINUATION

MATCHLINE STA. 651.00 SEE SHEET 49 FOR CONTINUATION

