



ROUTE NO.	SECTION	COUNTY	TOTAL SHEETS	SHEET NO.
MONTECELLO RD, CH 18 (FAS 53D)	07-00419-00-RS	CHAMPAIGN	162	50
STA.	TO STA.			
F.H.W.A. REG.	ILLINOIS	PROJECT	ARA-HSIP-53K10B)	

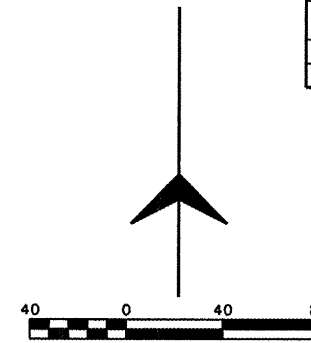

MATCHLINE STA. 675+00 SEE SHEET 49 FOR CONTINUATION

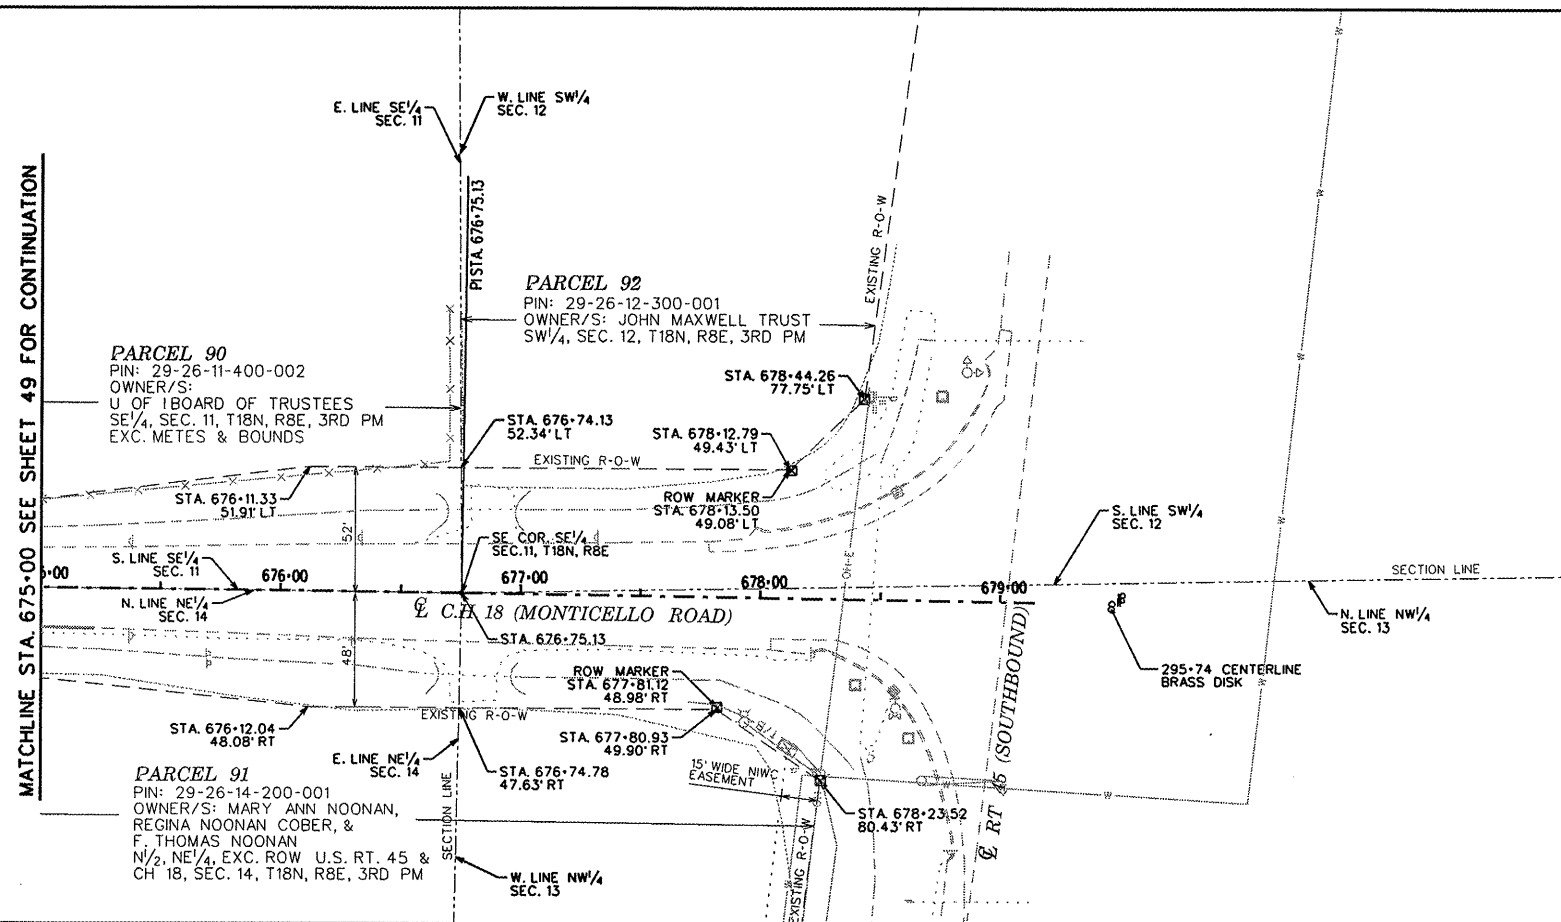

PARCEL NUMBER	OWNER(S)	R-O-W AREA REQUIRED	TEMPORARY EASEMENT REQUIRED
29-26-12-300-001	JOHN MAXWELL TRUST		

ALL AREAS SHOWN IN ACRES