


ROUTE NO.	SECTION	COUNTY	TOTAL SHEETS	SHEET NO.
	07-00419-00-RS	CHAMPAIGN	162	51
STA.			TO STA.	
F.H.W.A. REG.			ILLINOIS PROJECT ARA-HSP-53(108)	

BY	DATE

BY	DATE

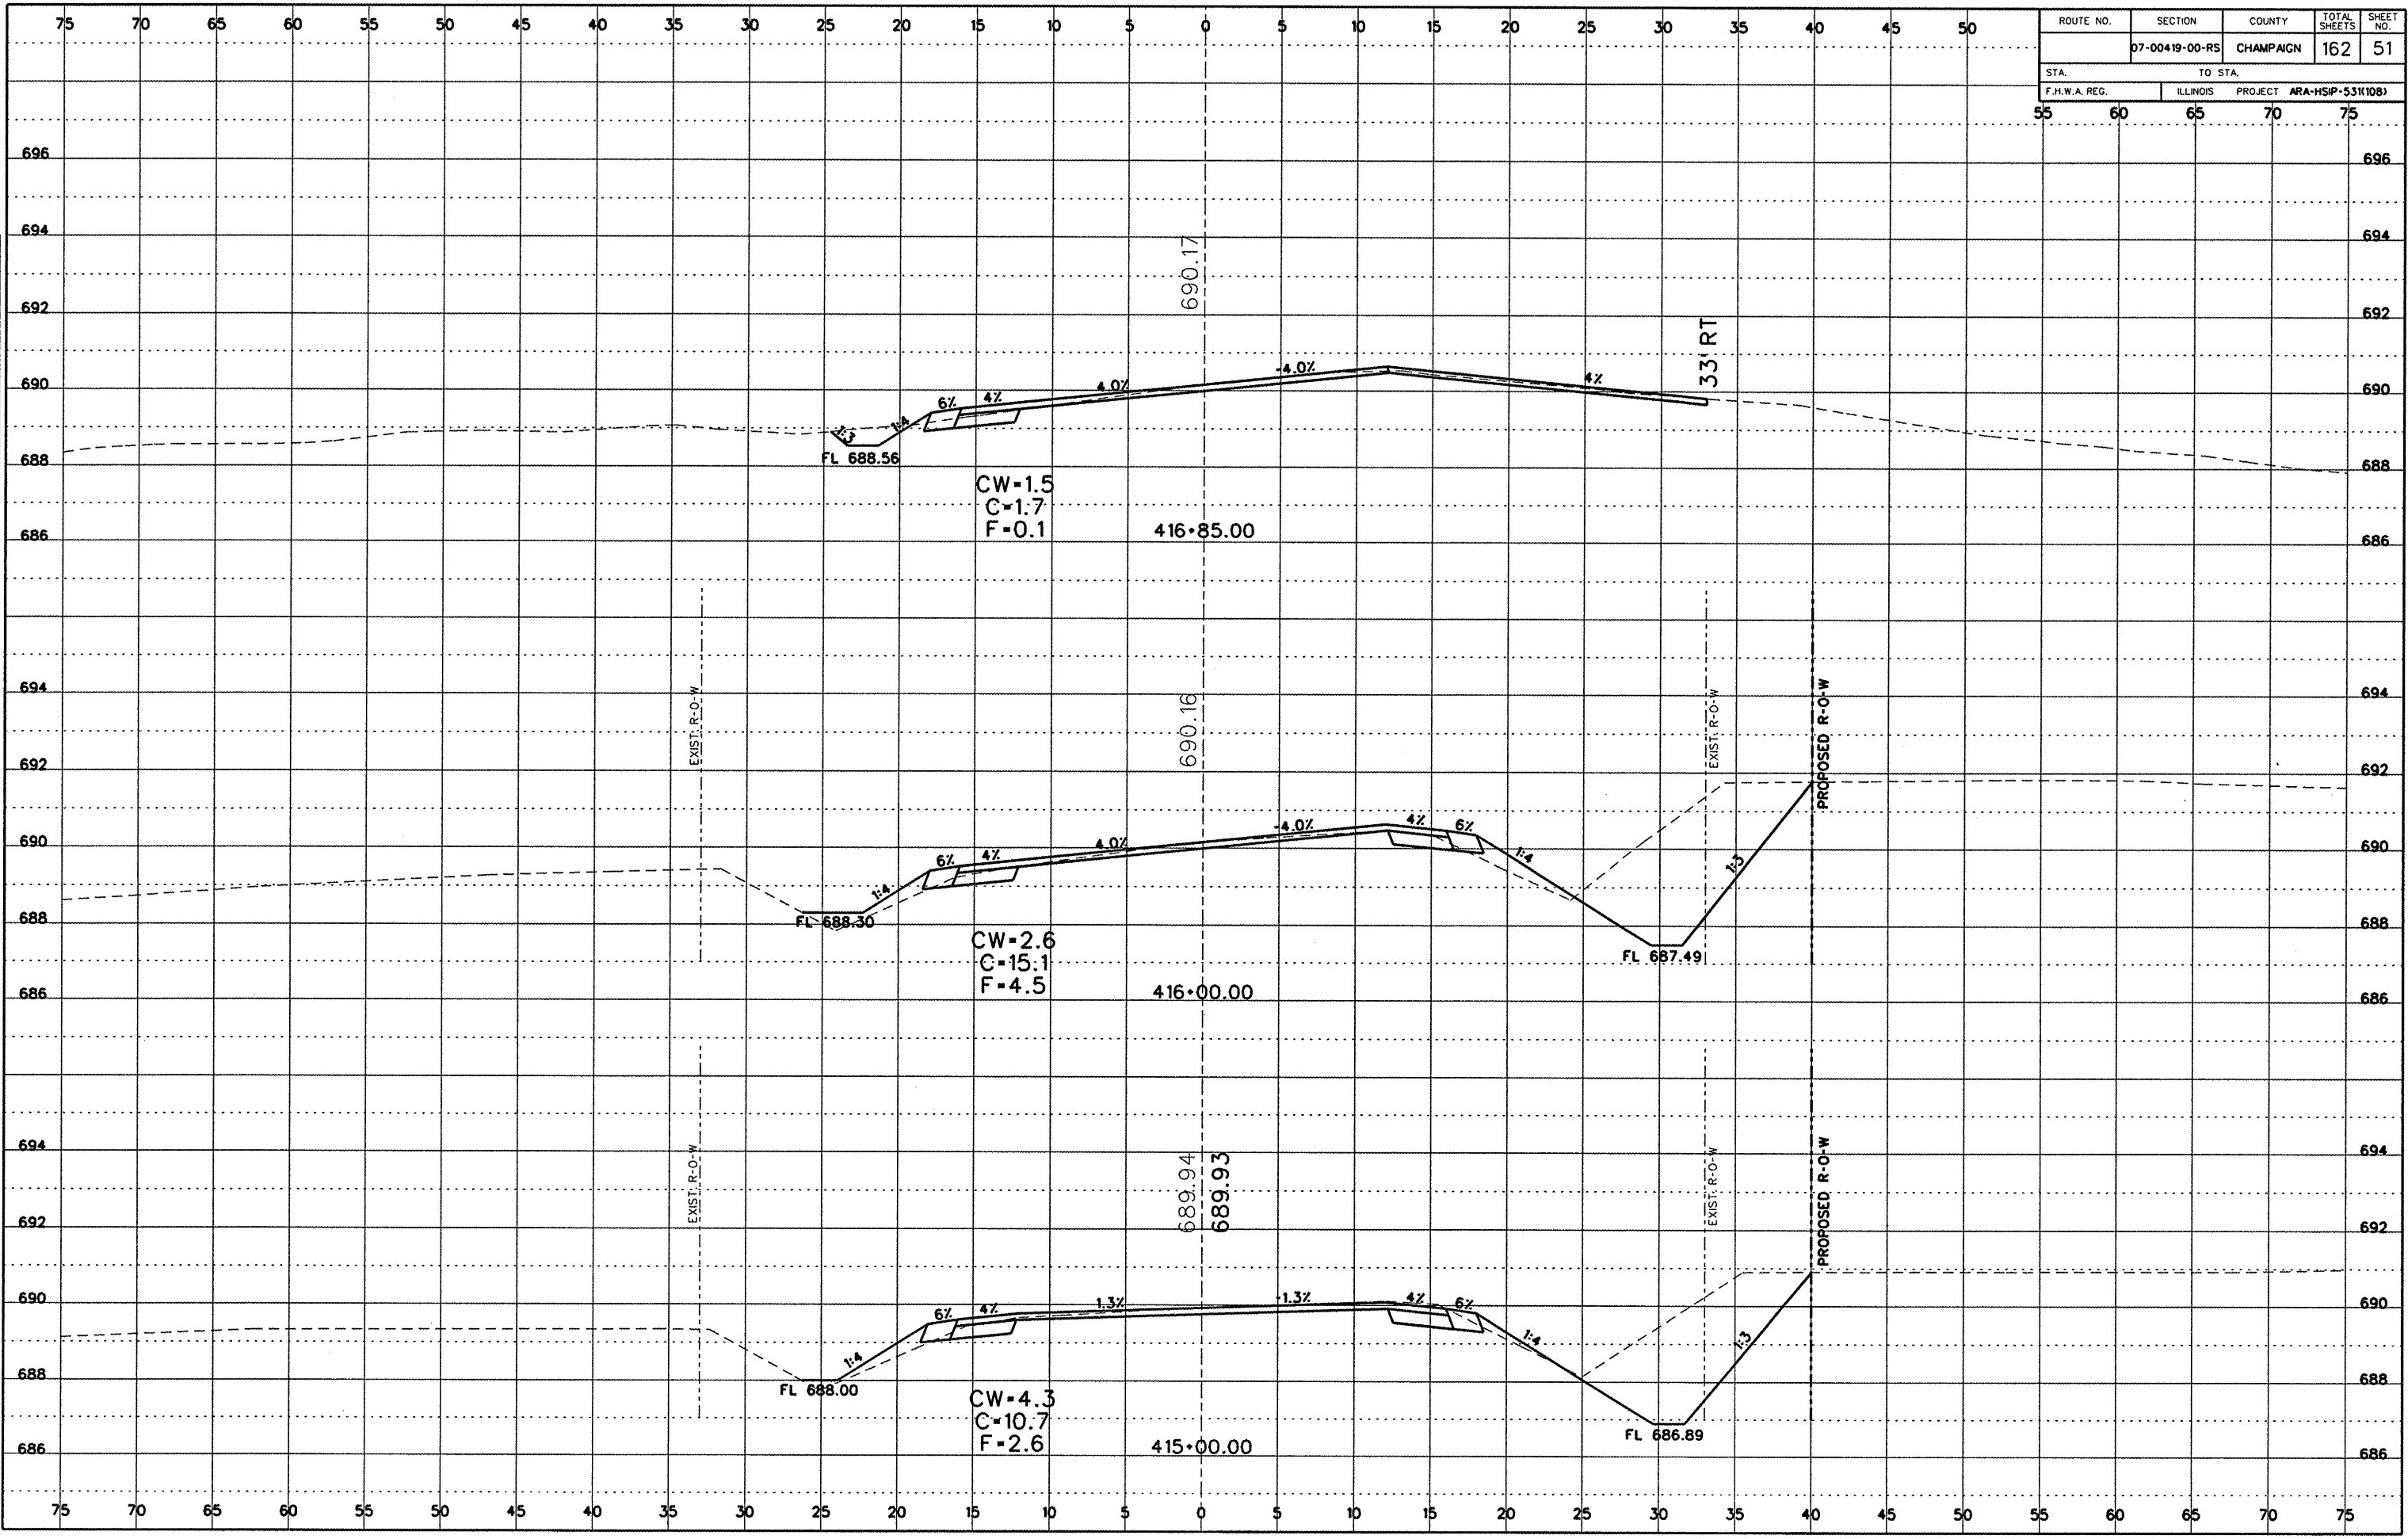

Cross Section Sheets (800E to R445).dgn 7/20/2009 11:35:21 AM