


| | | | | |
|---------------|----------------|-----------------------------------|--------------|-----------|
| ROUTE NO. | SECTION | COUNTY | TOTAL SHEETS | SHEET NO. |
| | 07-00419-00-RS | CHAMPAIGN | 162 | 55 |
| STA. | | TO STA. | | |
| 55 | | 75 | | |
| F.H.W.A. REG. | | ILLINOIS PROJECT ARA-HSP-531(10B) | | |

| | |
|------|----|
| DATE | BY |
| | |
| DATE | BY |
| | |
| DATE | BY |
| | |
| DATE | BY |
| | |
| DATE | BY |
| | |

| | |
|------|----|
| DATE | BY |
| | |
| DATE | BY |
| | |
| DATE | BY |
| | |
| DATE | BY |
| | |
| DATE | BY |
| | |

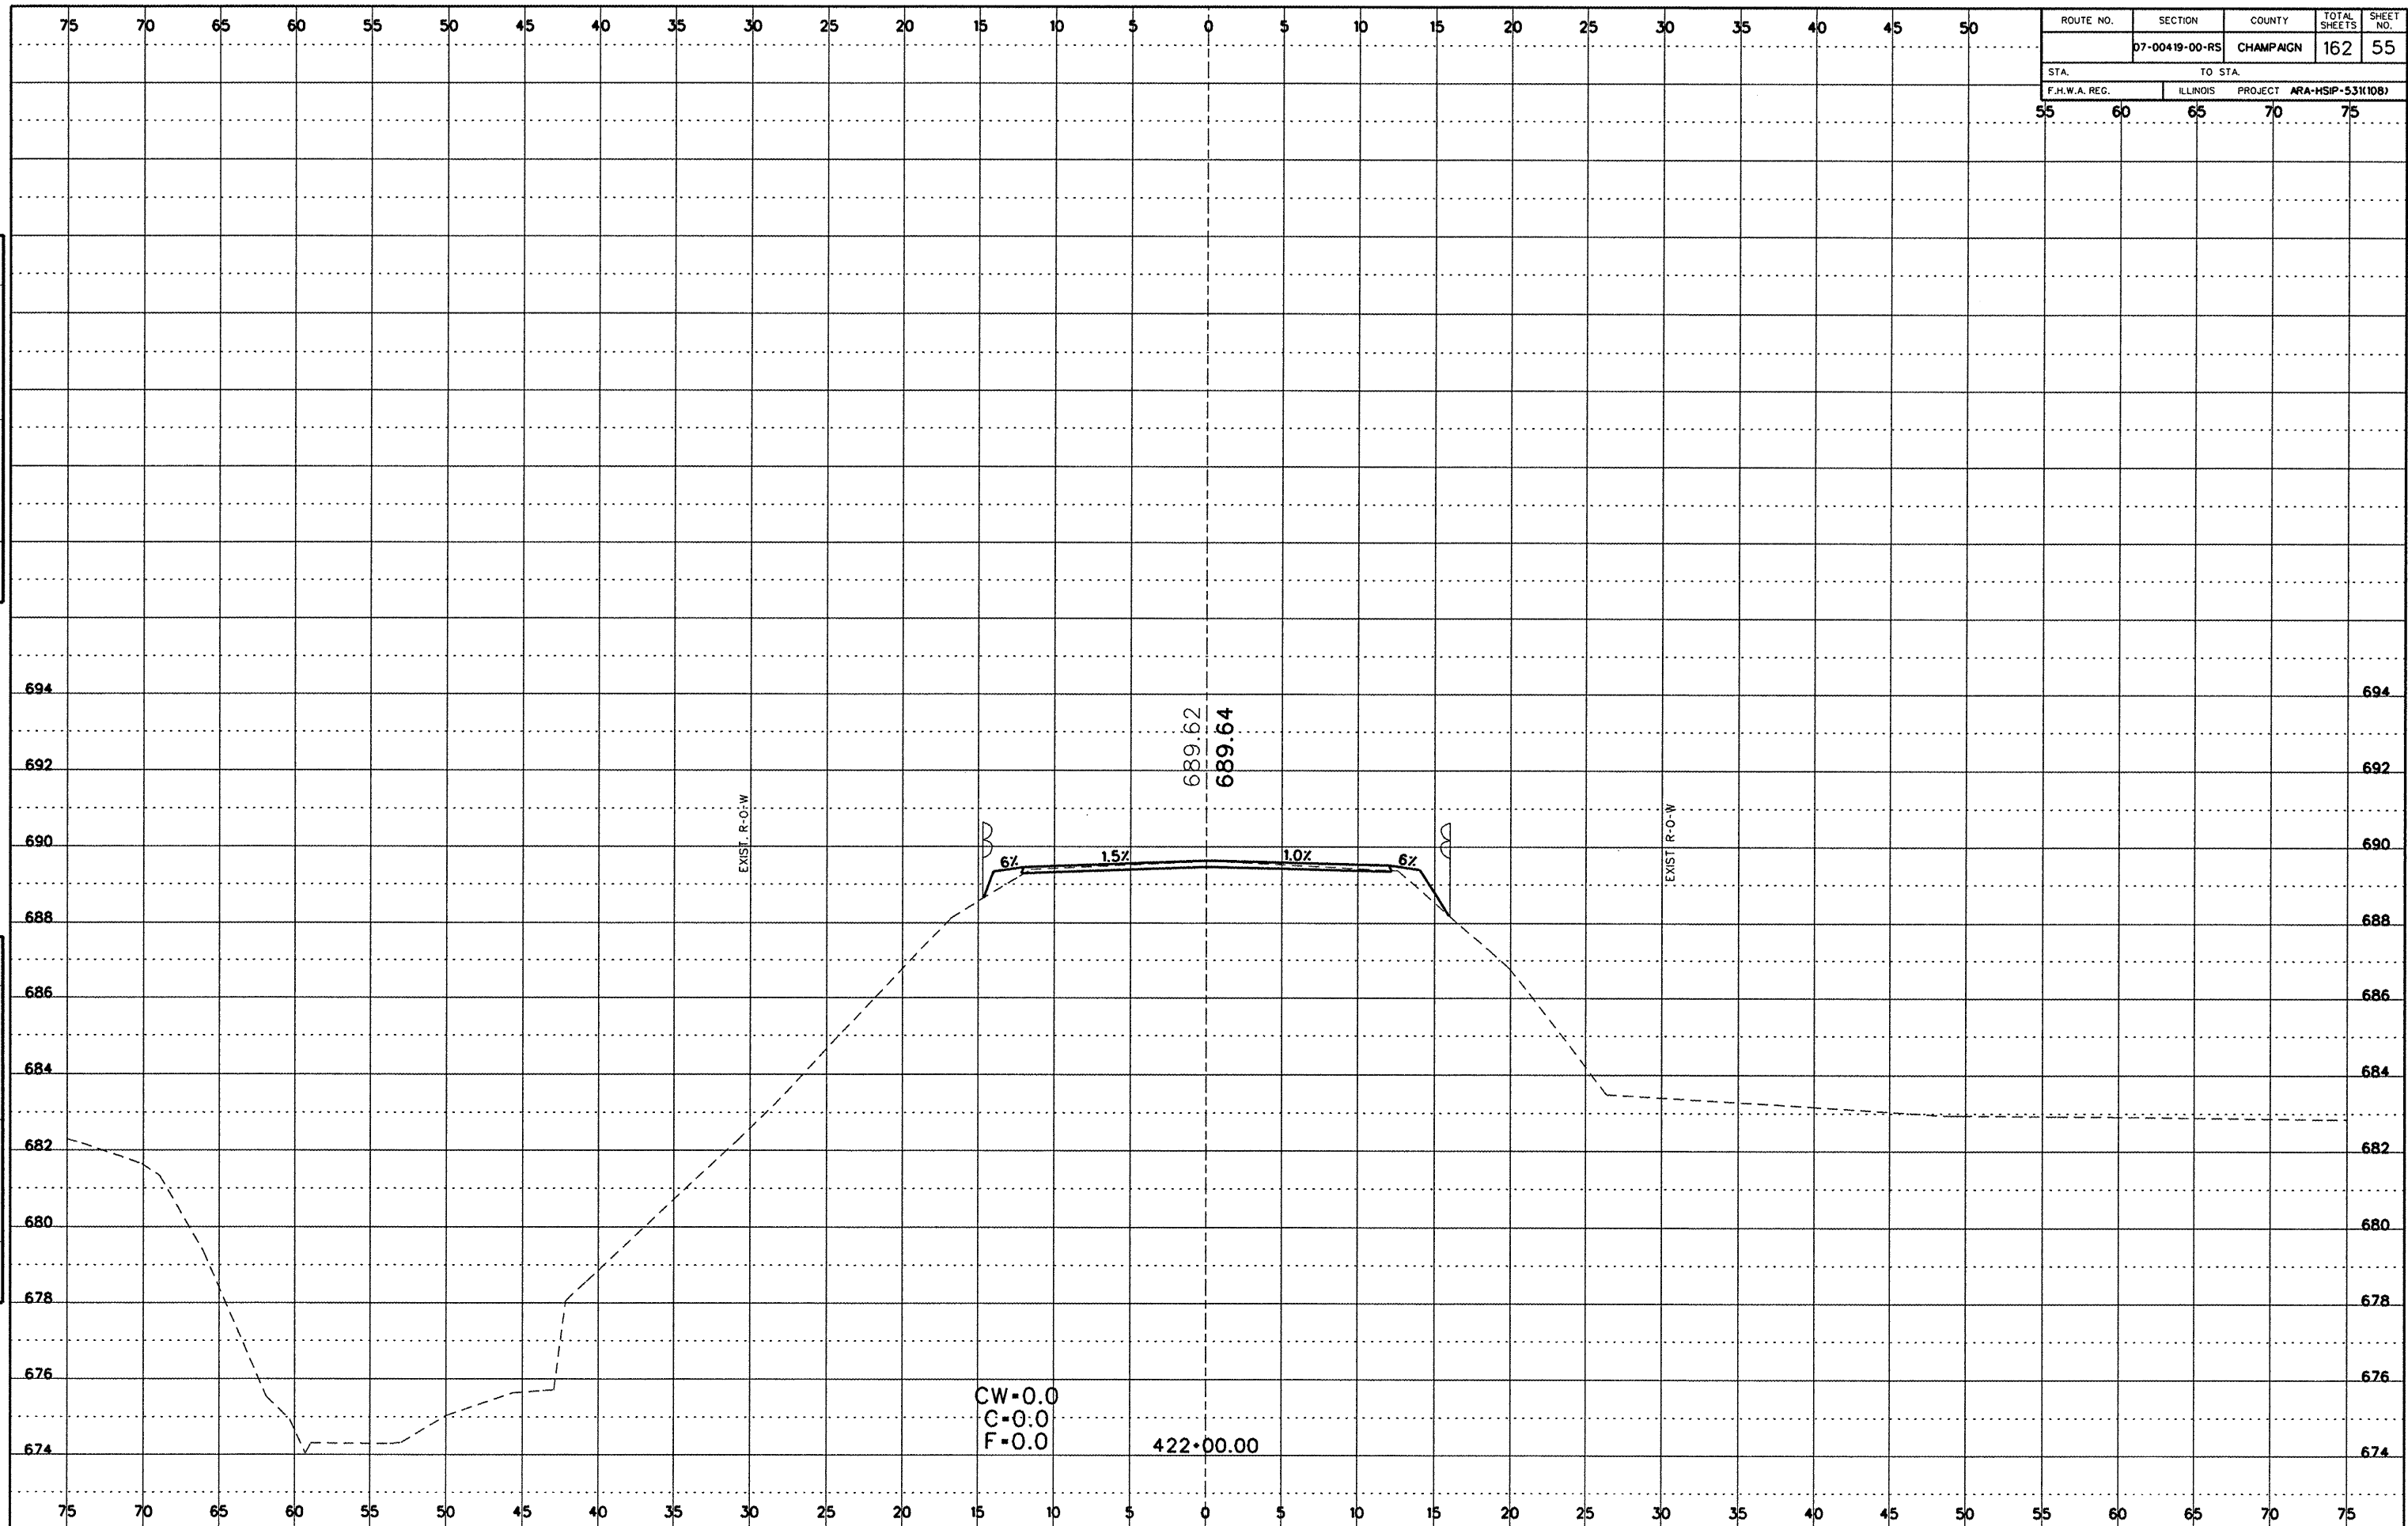

Cross Section Sheets (600E to Rt45).dgn 7/20/2009 11:35:23 AM