

ROUTE NO.	SECTION	COUNTY	TOTAL SHEETS	SHEET NO.
--	07-00419-00-RS	CHAMPAIGN	162	57
F.H.W.A. REG. ILLINOIS PROJECT			ARA-HSIP-531(108)	

75 70 65 60 55 50 45 40 35 30 25 20 15 10 5 0 5 10 15 20 25 30 35 40 45 50

75 70 65 60 55 50 45 40 35 30 25 20 15 10 5 0 5 10 15 20 25 30 35 40 45 50 55 60 65 70 75

DATE	BY


FINAL SURVEY

NOTED
CHECKED
DATE
BY

DATE	BY

ORIGINAL SURVEY

NOTED
CHECKED
DATE
BY

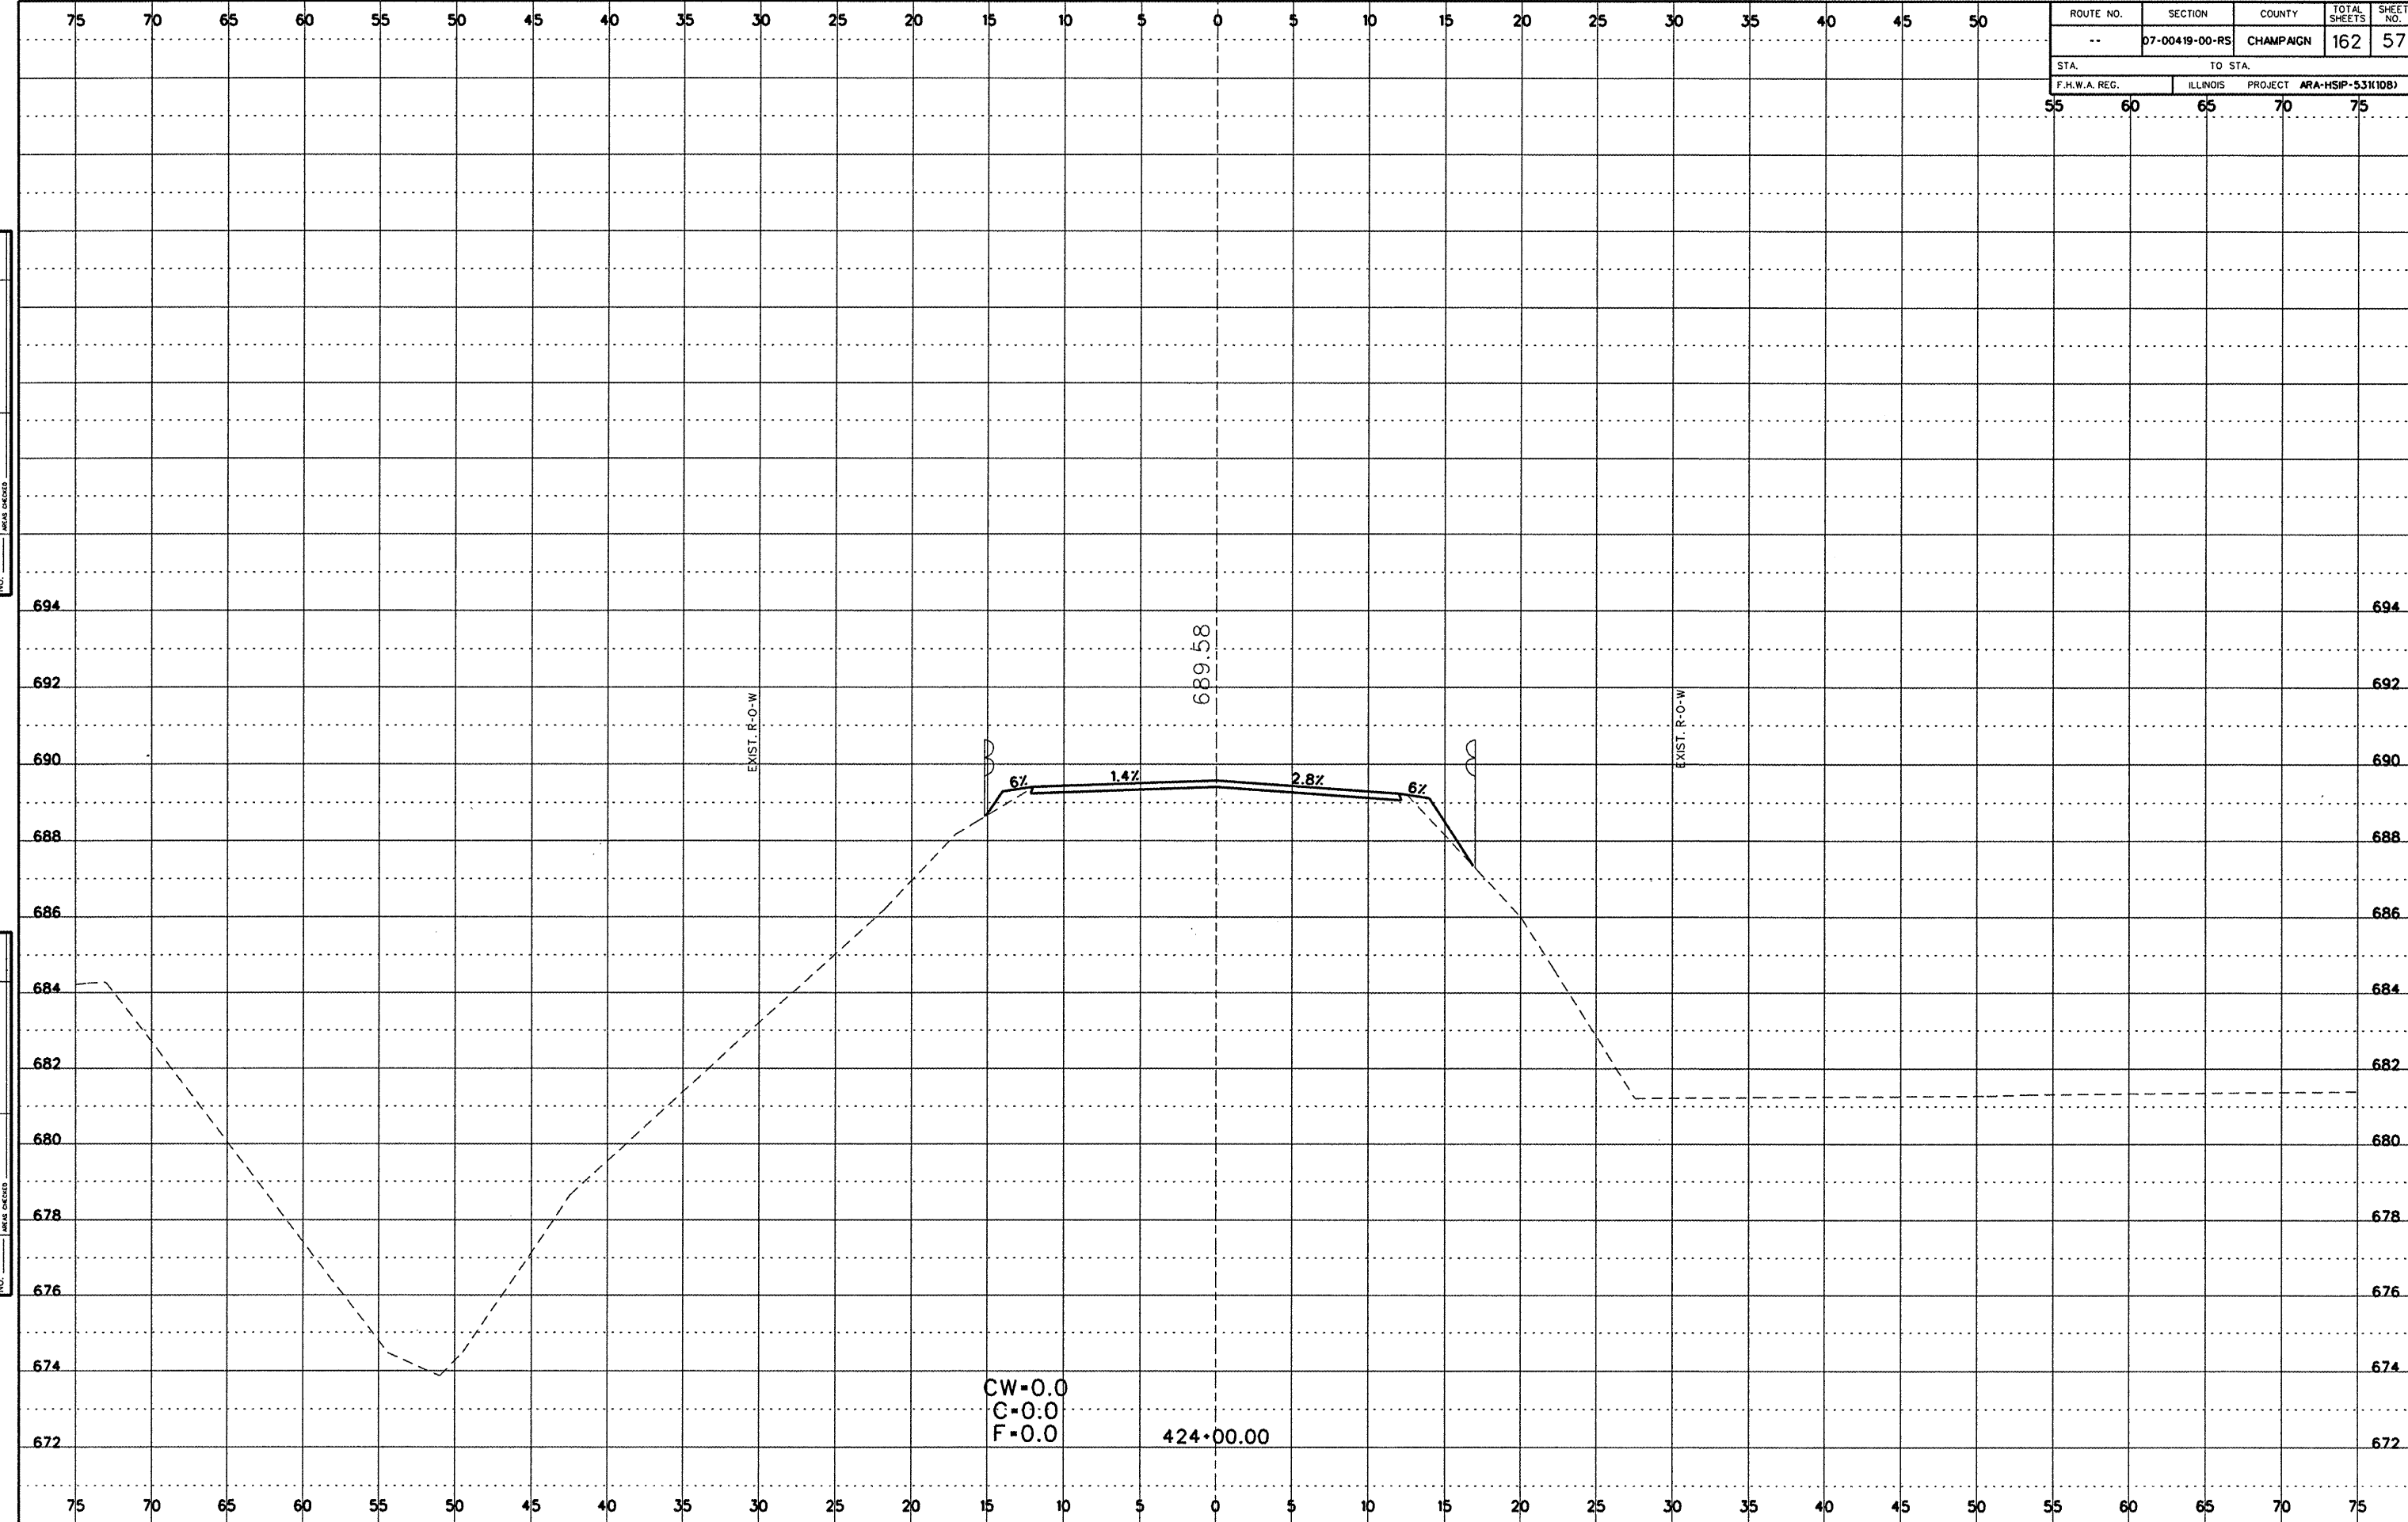

Cross Section Sheets (600E to R145).dgn 7/20/2009 11:35:24 AM