


ROUTE NO.	SECTION	COUNTY	TOTAL SHEETS	SHEET NO.
	07-00419-00-RS	CHAMPAIGN	162	59
STA.		TO STA.		
F.H.W.A. REG.		ILLINOIS PROJECT ARA-HSIP-531108J		
55	60	65	70	75

DATE: _____
 BY: _____
 CHECKED: _____
 DATE: _____
 BY: _____
 CHECKED: _____

FINAL SURVEY
 NOTE BOOK NO. _____
 AREA CHECKED _____

DATE: _____
 BY: _____
 CHECKED: _____
 DATE: _____
 BY: _____
 CHECKED: _____

ORIGINAL SURVEY
 NOTE BOOK NO. _____
 AREA CHECKED _____

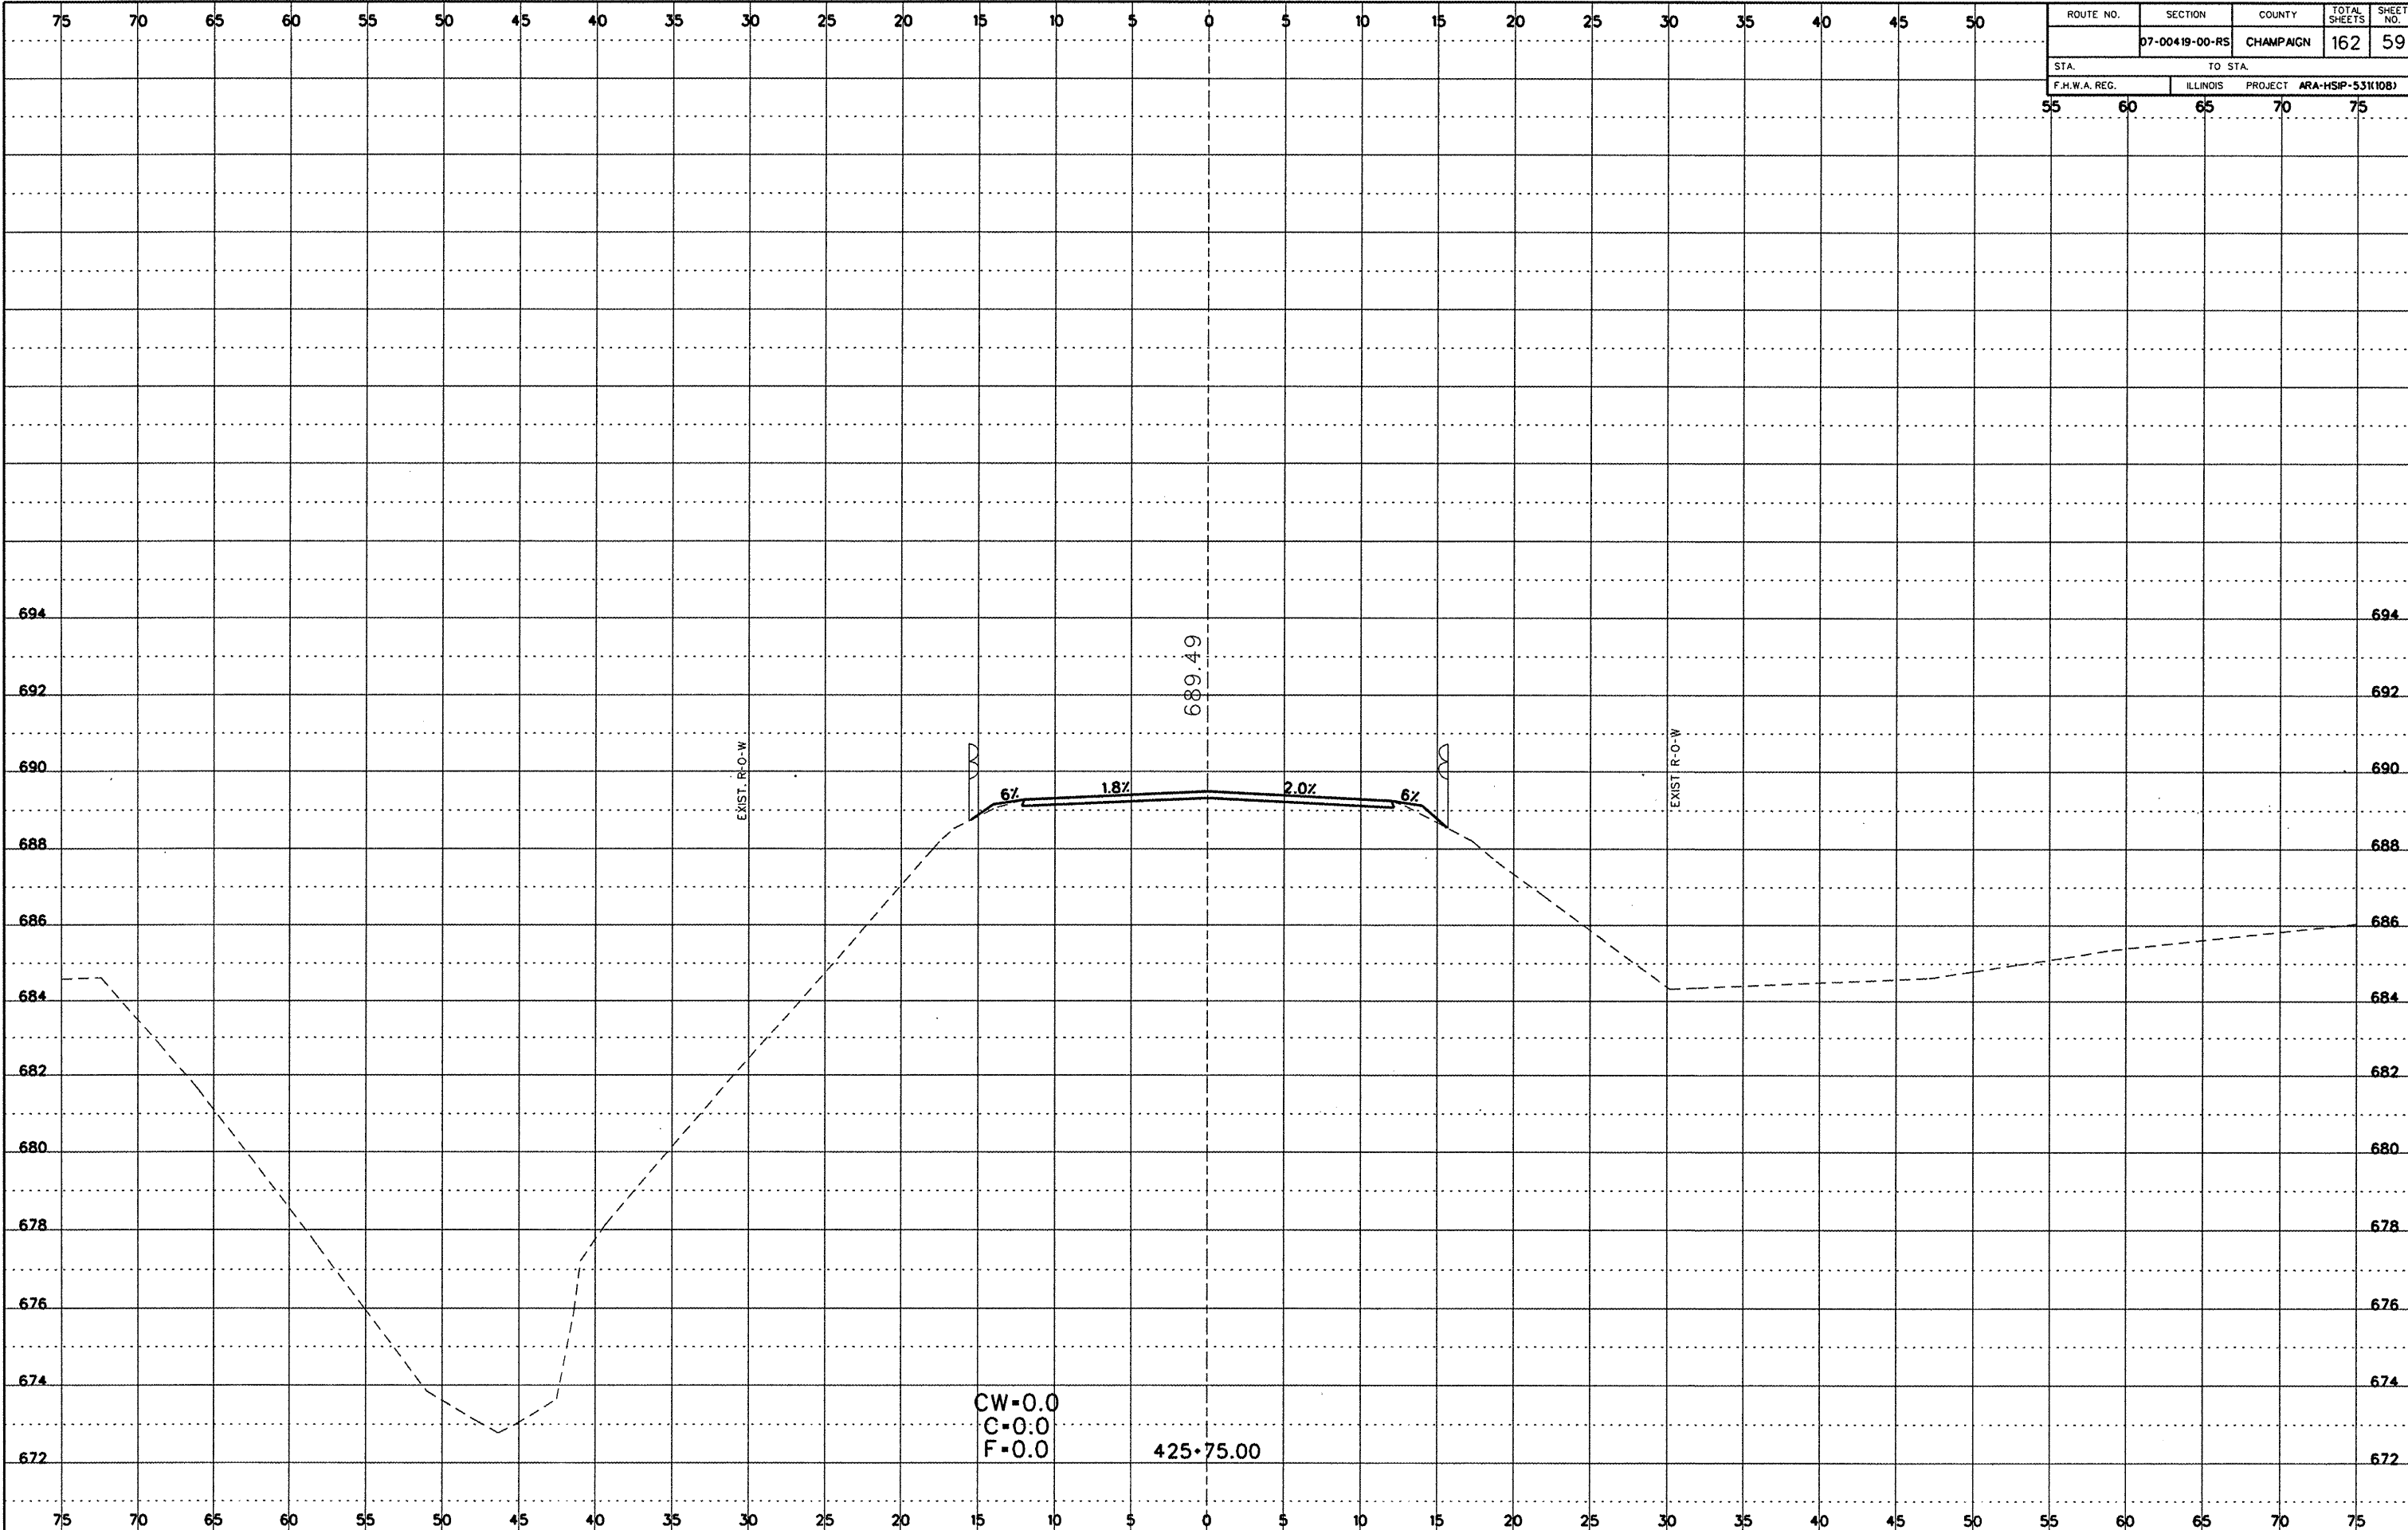

Cross Section Sheets (600E to Rt45).dgn 7/20/2009 11:35:25 AM