


ROUTE NO.	SECTION	COUNTY	TOTAL SHEETS	SHEET NO.
	07-00419-00-RS	CHAMPAIGN	162	61
STA.		TO STA.		
F.H.W.A. REG.		ILLINOIS PROJECT ARA-HSP-531(108)		
55	60	65	70	75

DATE  
BY  
FINAL SURVEY  
SHEET NO.  
NOTE BOOK NO.  
AREA DECIDED

DATE  
BY  
ORIGINAL SURVEY  
SHEET NO.  
NOTE BOOK NO.  
AREA DECIDED

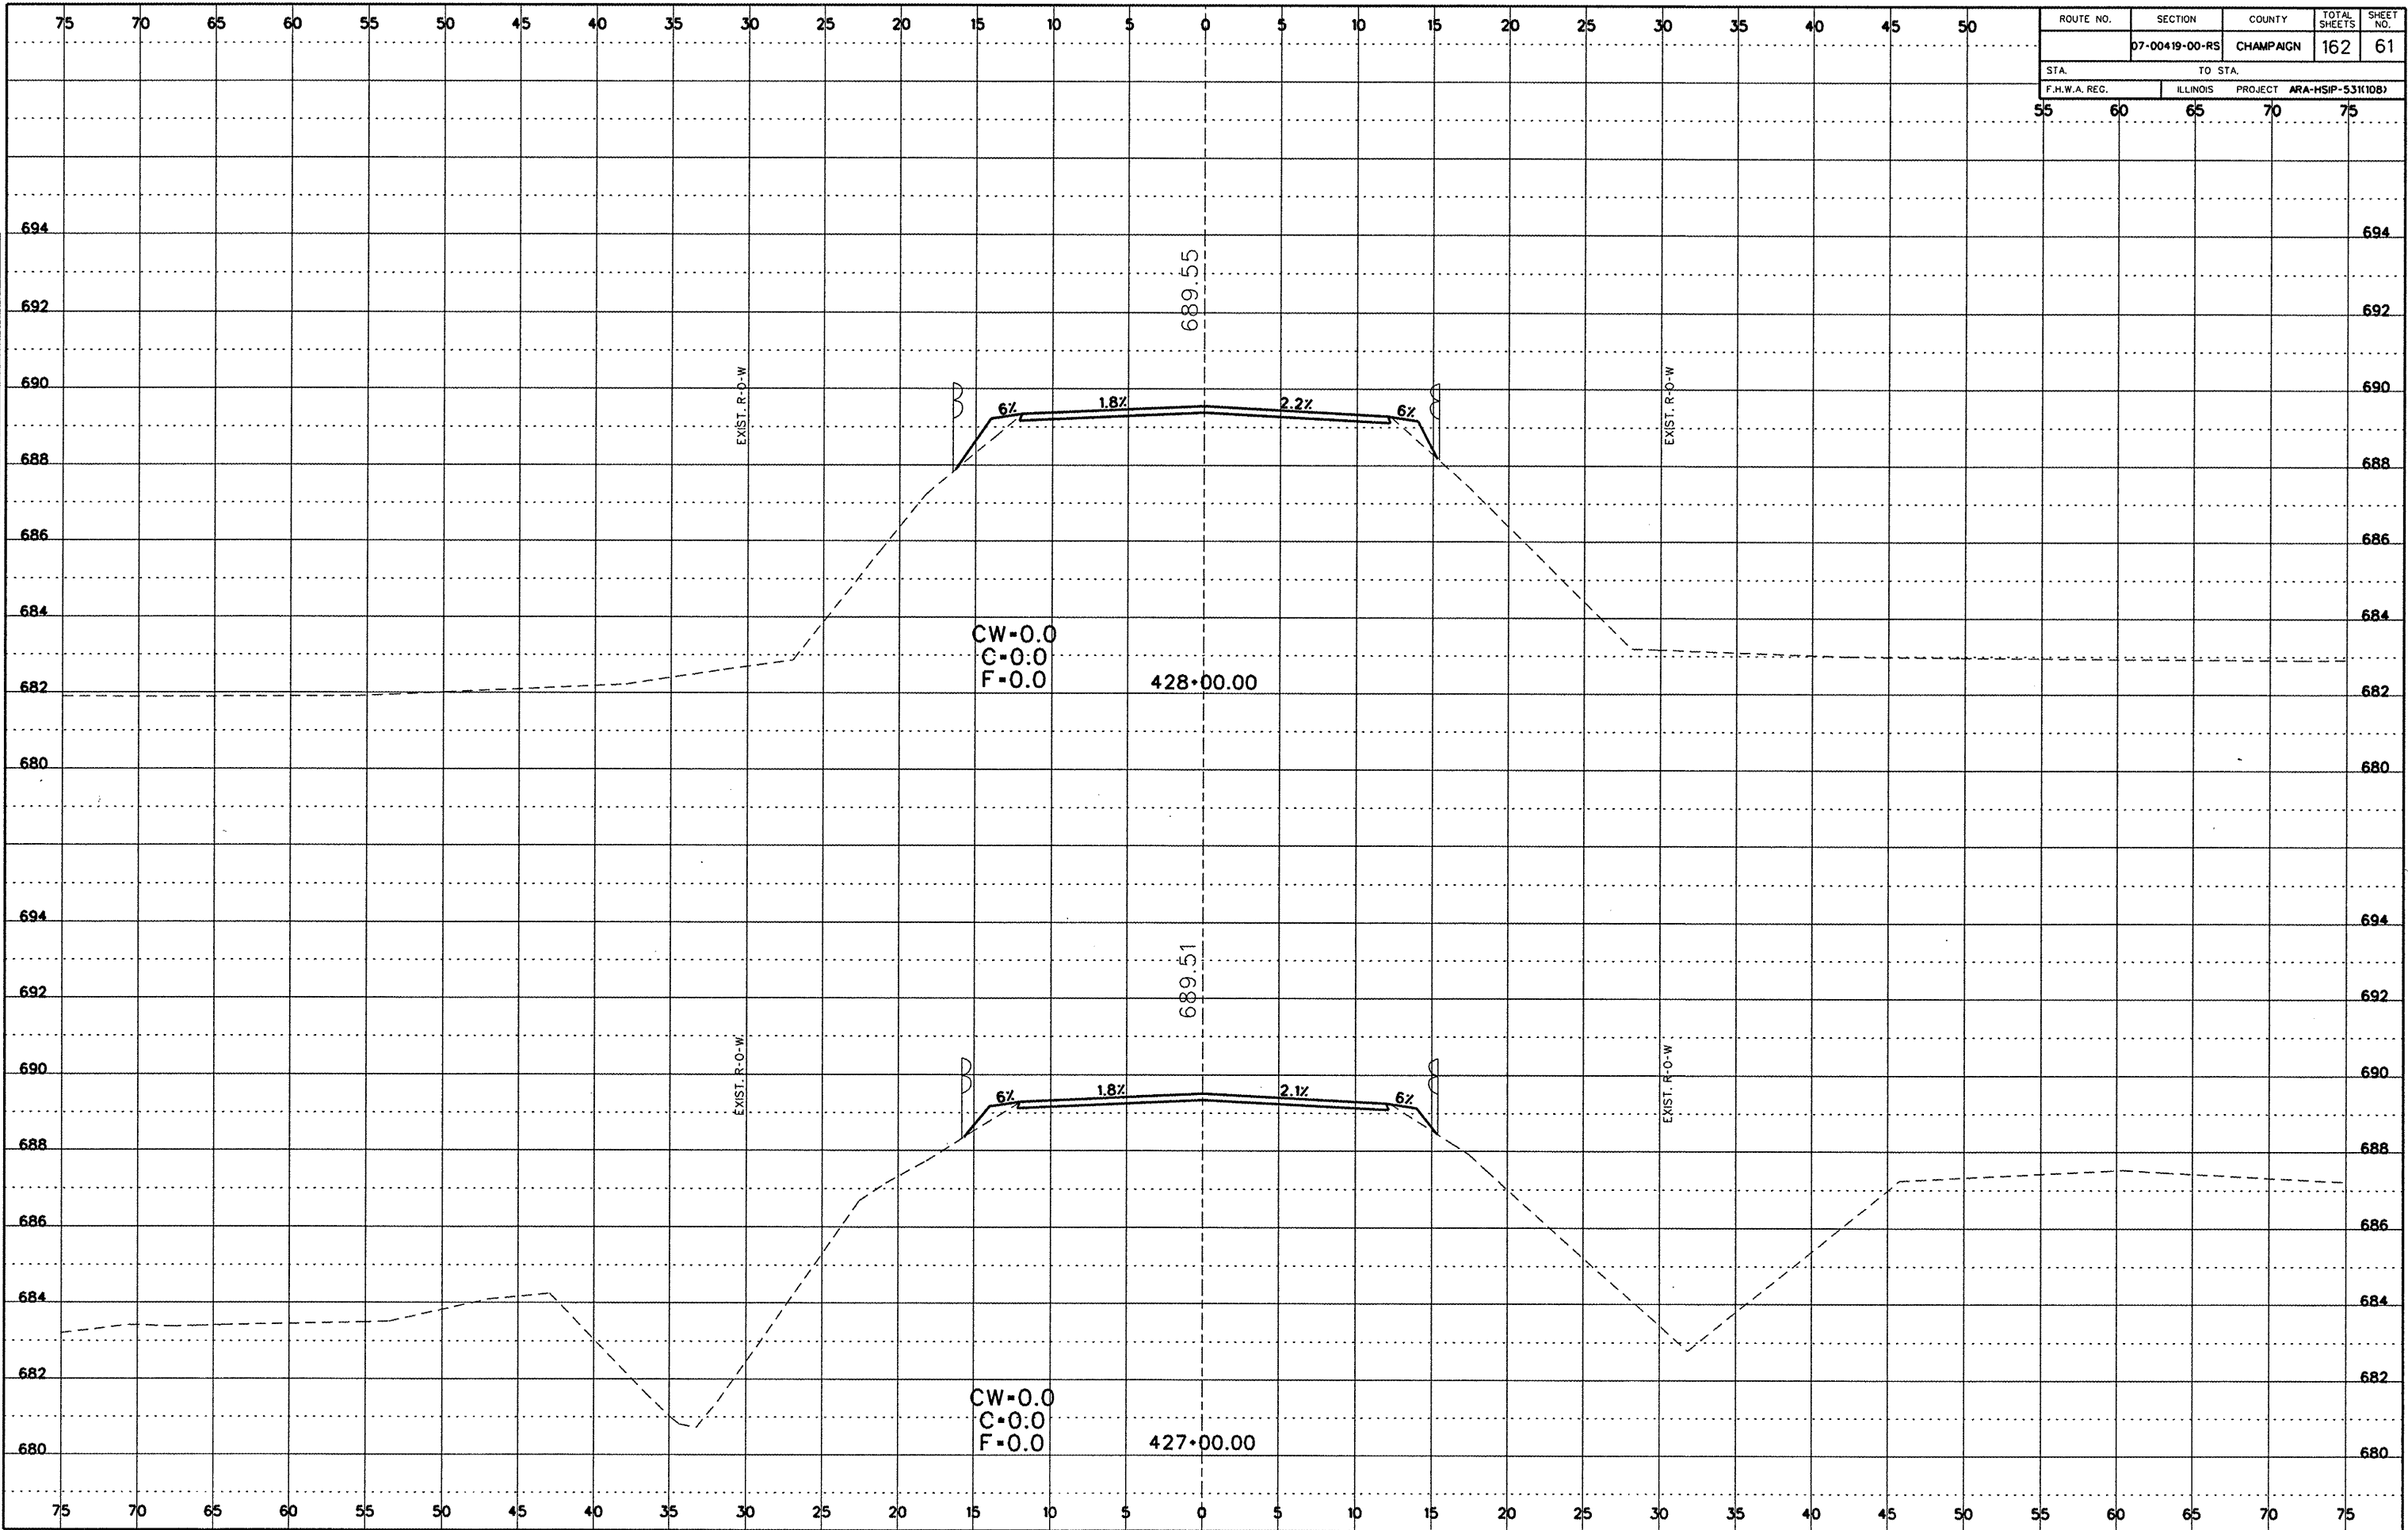

Cross Section Sheets (600E to R445).dgn 7/20/2009 11:35:26 AM