


ROUTE NO.	SECTION	COUNTY	TOTAL SHEETS	SHEET NO.
	07-00419-00-RS	CHAMPAIGN	162	77
STA.	TO STA.			
F.H.W.A. REG.	ILLINOIS PROJECT ARA-HSP-531(108)			

DATE	
BY	
FINAL SURVEY	
NOTED	
NOTE BOOK	
NO.	

DATE	
BY	
ORIGINAL SURVEY	
NOTED	
NOTE BOOK	
NO.	

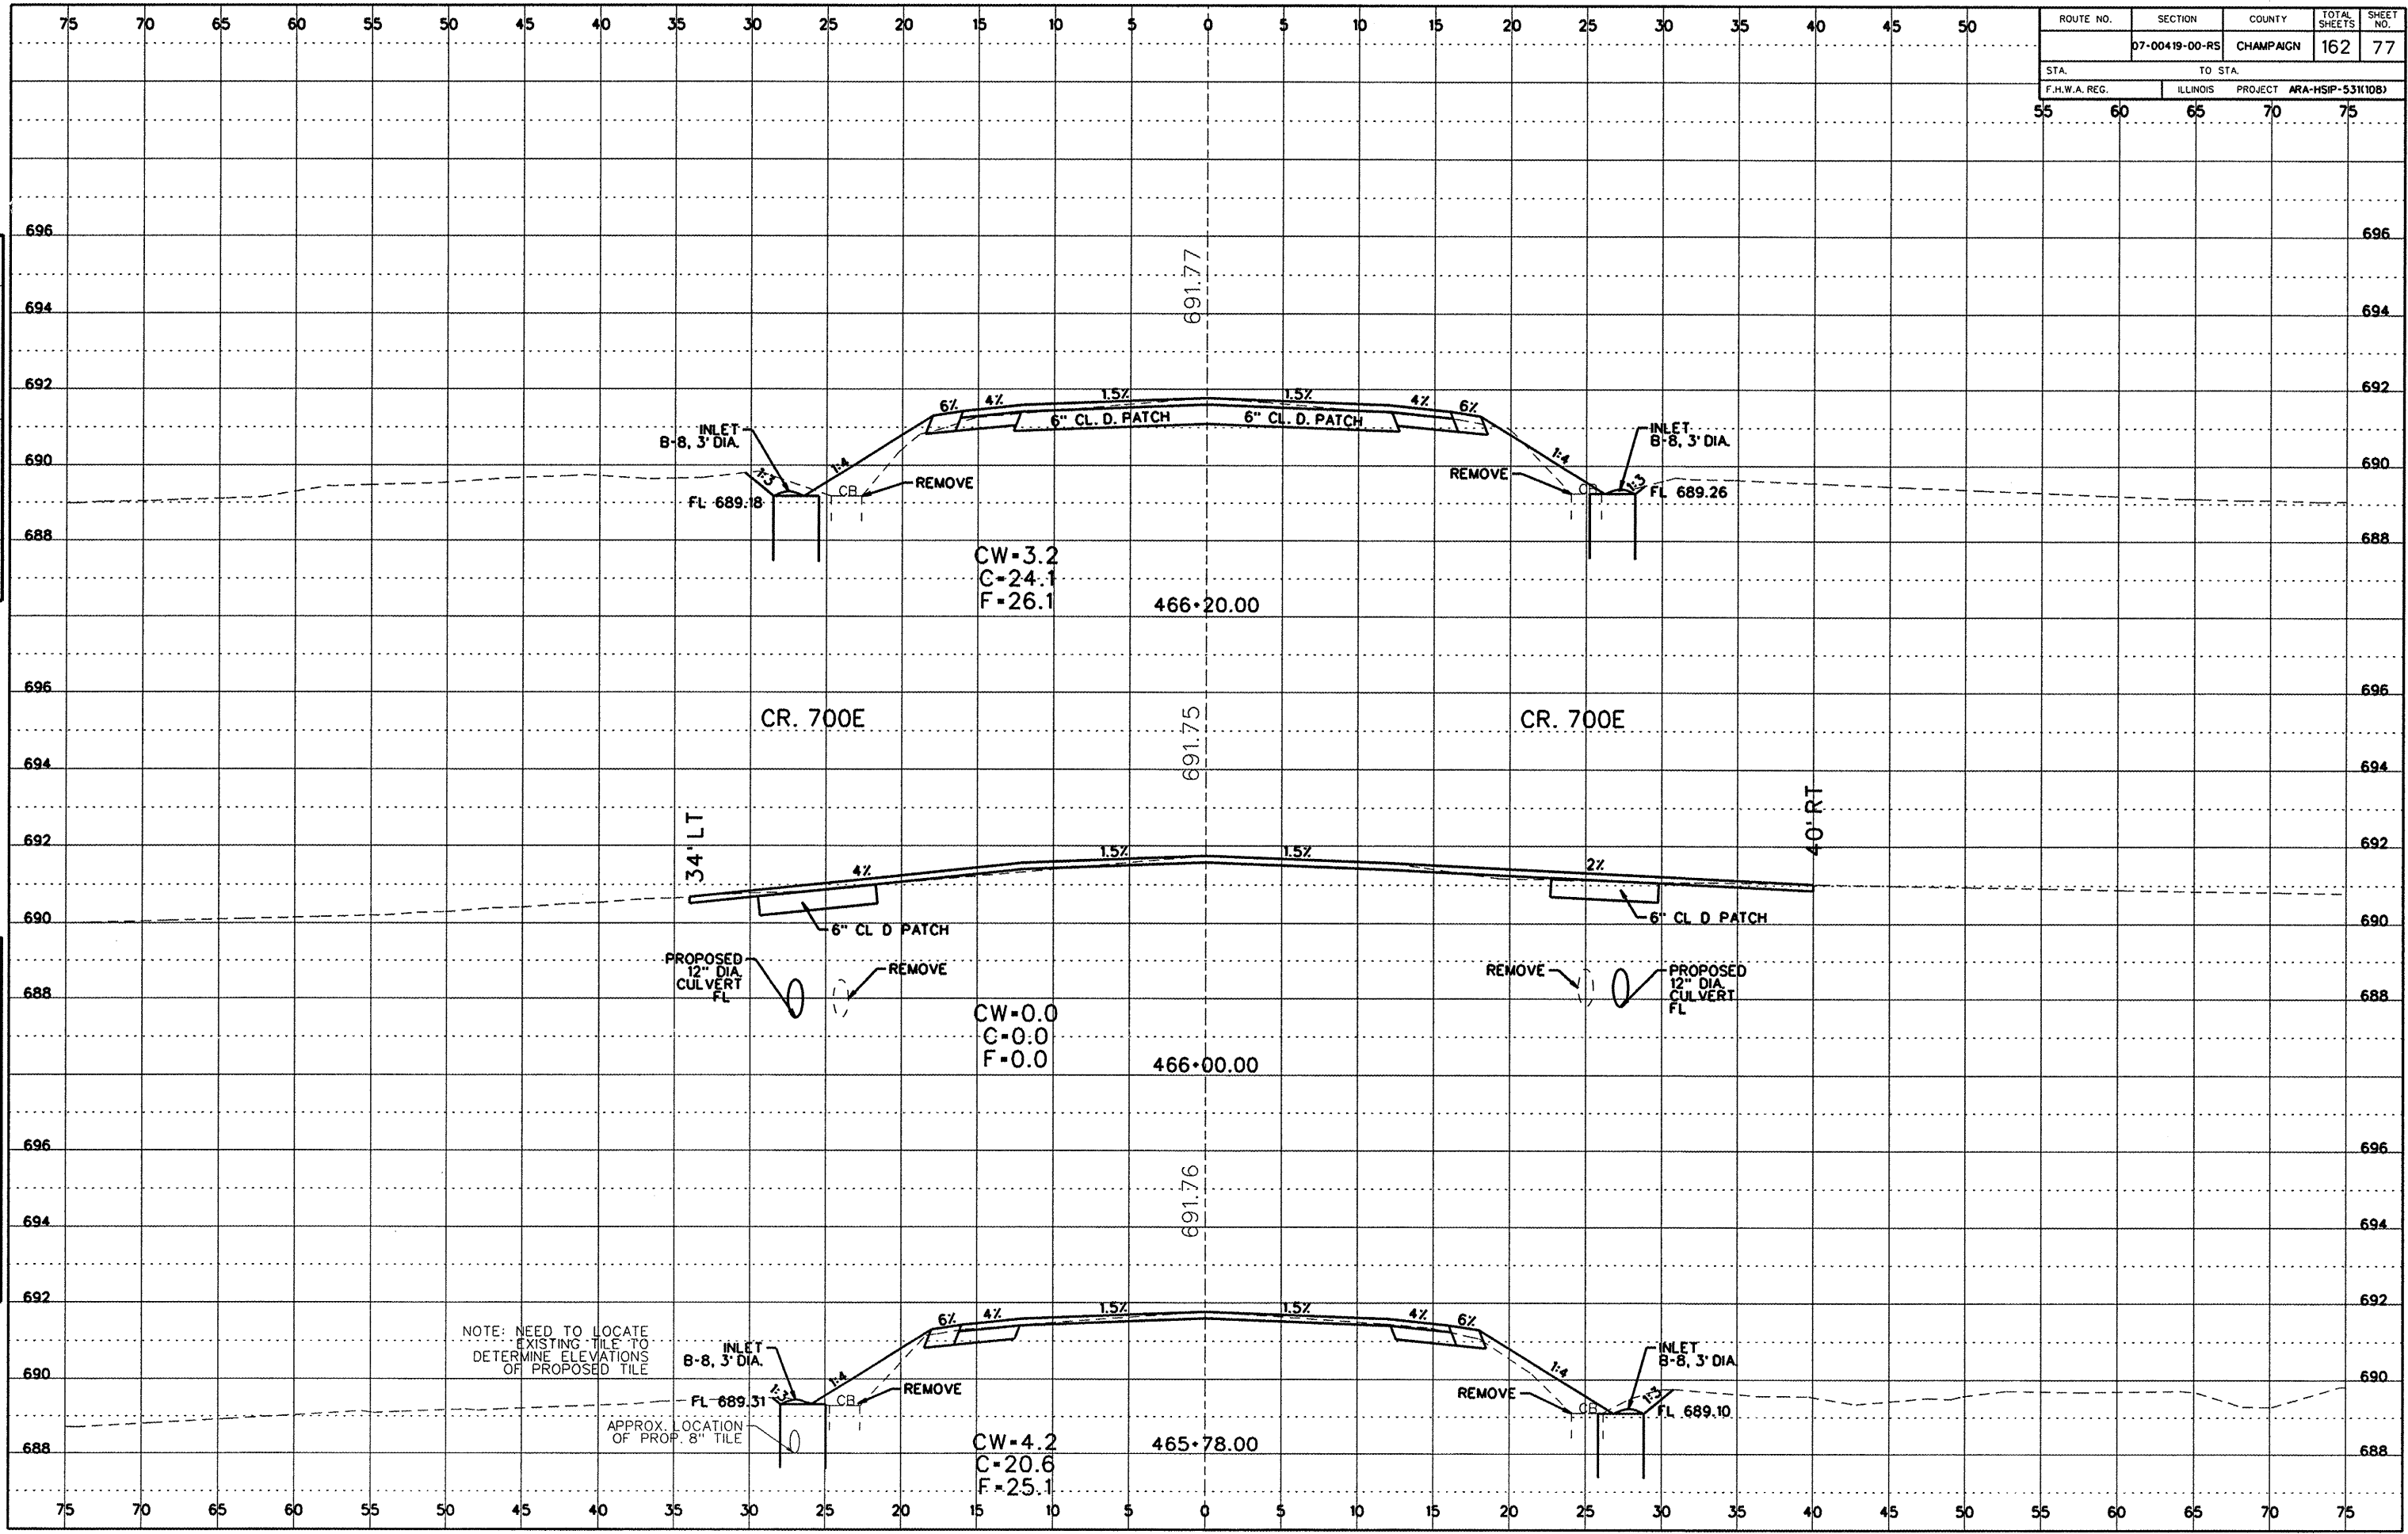

NOTE: NEED TO LOCATE EXISTING TILE TO DETERMINE ELEVATIONS OF PROPOSED TILE

Cross Section Sheets (600E to Rt45).dgn 8/20/2009 12:40:38 PM