


ROUTE NO.	SECTION	COUNTY	TOTAL SHEETS	SHEET NO.
	07-00419-00-RS	CHAMPAIGN	162	78
STA.	TO STA.			698
F.H.W.A. REG.	ILLINOIS	PROJECT	ARA-HSP-5311087	

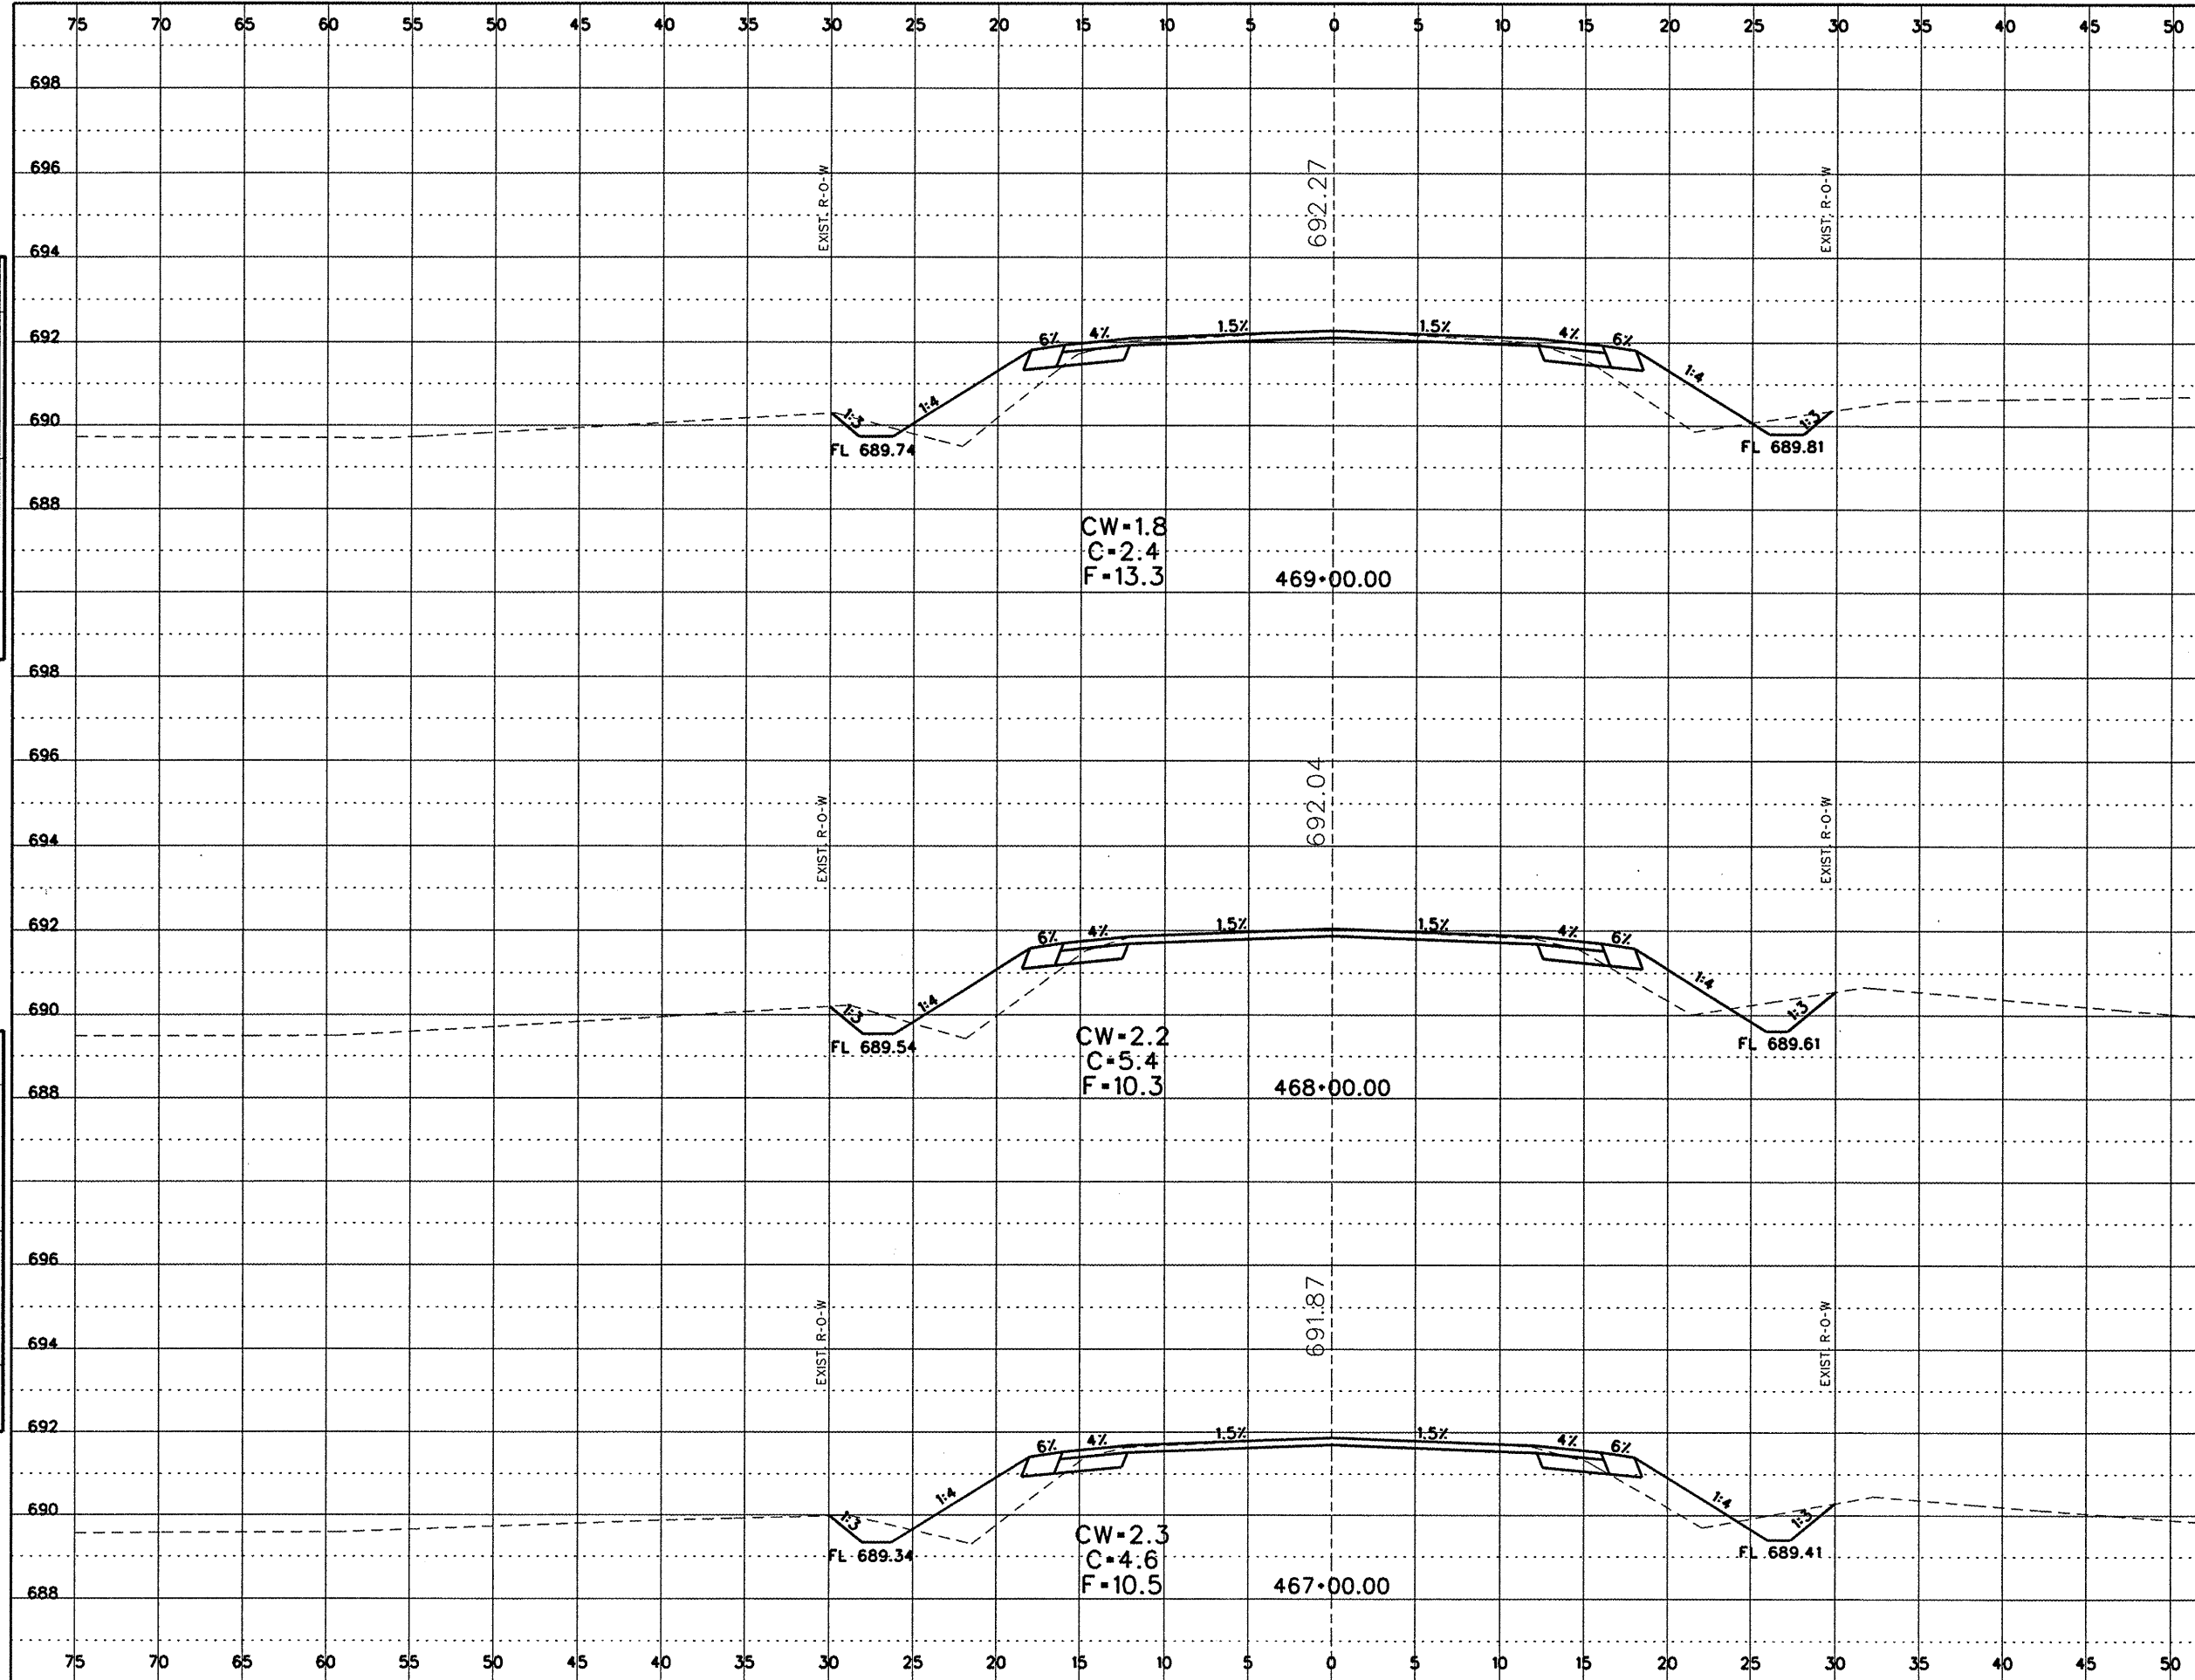

FINAL SURVEY

DATE	
BY	
REVISION	
NOTE BOOK NO.	
DATE CHECKED	

ORIGINAL SURVEY

DATE	
BY	
REVISION	
NOTE BOOK NO.	
DATE CHECKED	

Cross Section Sheets (600E to R145).dgn 7/20/2009 11:35:36 AM