


ROUTE NO.	SECTION	COUNTY	TOTAL SHEETS	SHEET NO.
	07-00419-00-RS	CHAMPAIGN	162	79
STA.		TO STA.		
55		75		
F.H.W.A. REG.	ILLINOIS	PROJECT	ARA-HSIP-53110B1	

DATE	
BY	
REVISIONS	
NO.	DESCRIPTION
1	
2	
DATE	
BY	
REVISIONS	
NO.	DESCRIPTION
1	
2	
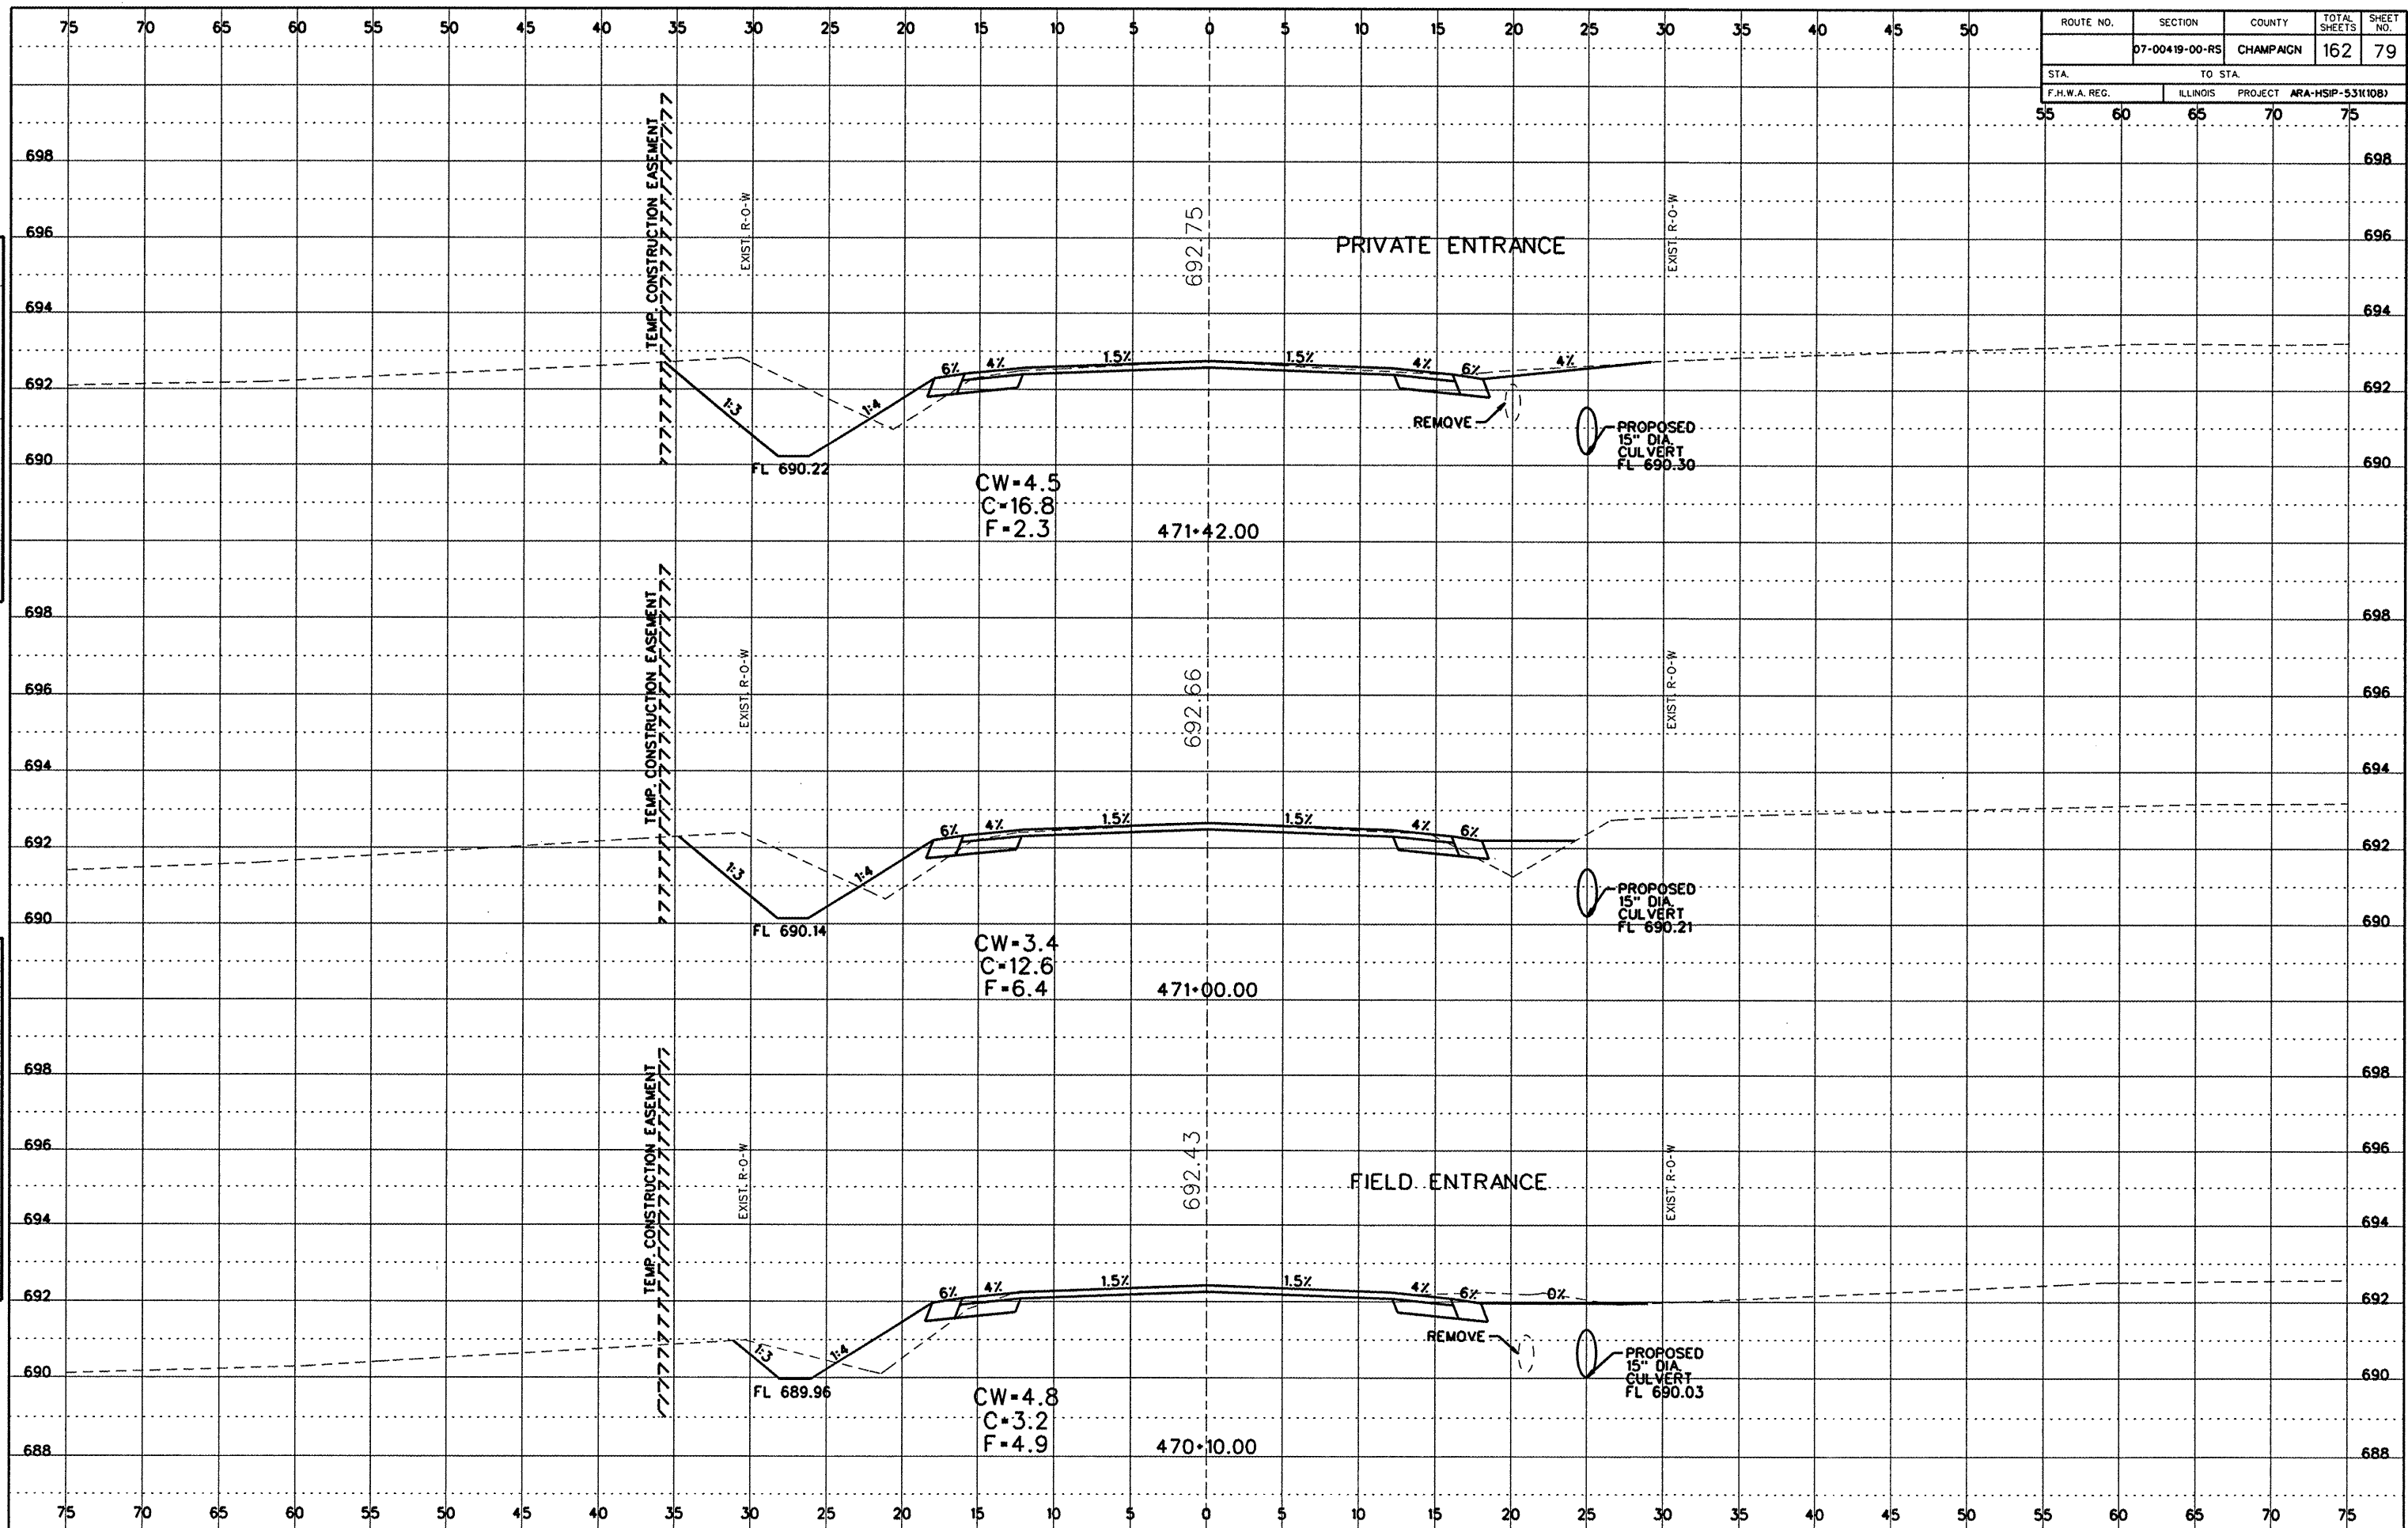

Cross Section Sheets (600E to R145).dgn 7/20/2009 11:35:36 AM