


ROUTE NO.	SECTION	COUNTY	TOTAL SHEETS	SHEET NO.
	07-00419-00-RS	CHAMPAIGN	162	80
STA.	TO STA.			
F.H.W.A. REG.	ILLINOIS	PROJECT	ARA-HSIP-5311081	
55	60	65	70	75

DATE: _____
 BY: _____
 CHECKED: _____
 SURVEY NO.: _____
 NOTE BOOK NO.: _____
 AREA CHECKED: _____

DATE: _____
 BY: _____
 CHECKED: _____
 SURVEY NO.: _____
 NOTE BOOK NO.: _____
 AREA CHECKED: _____

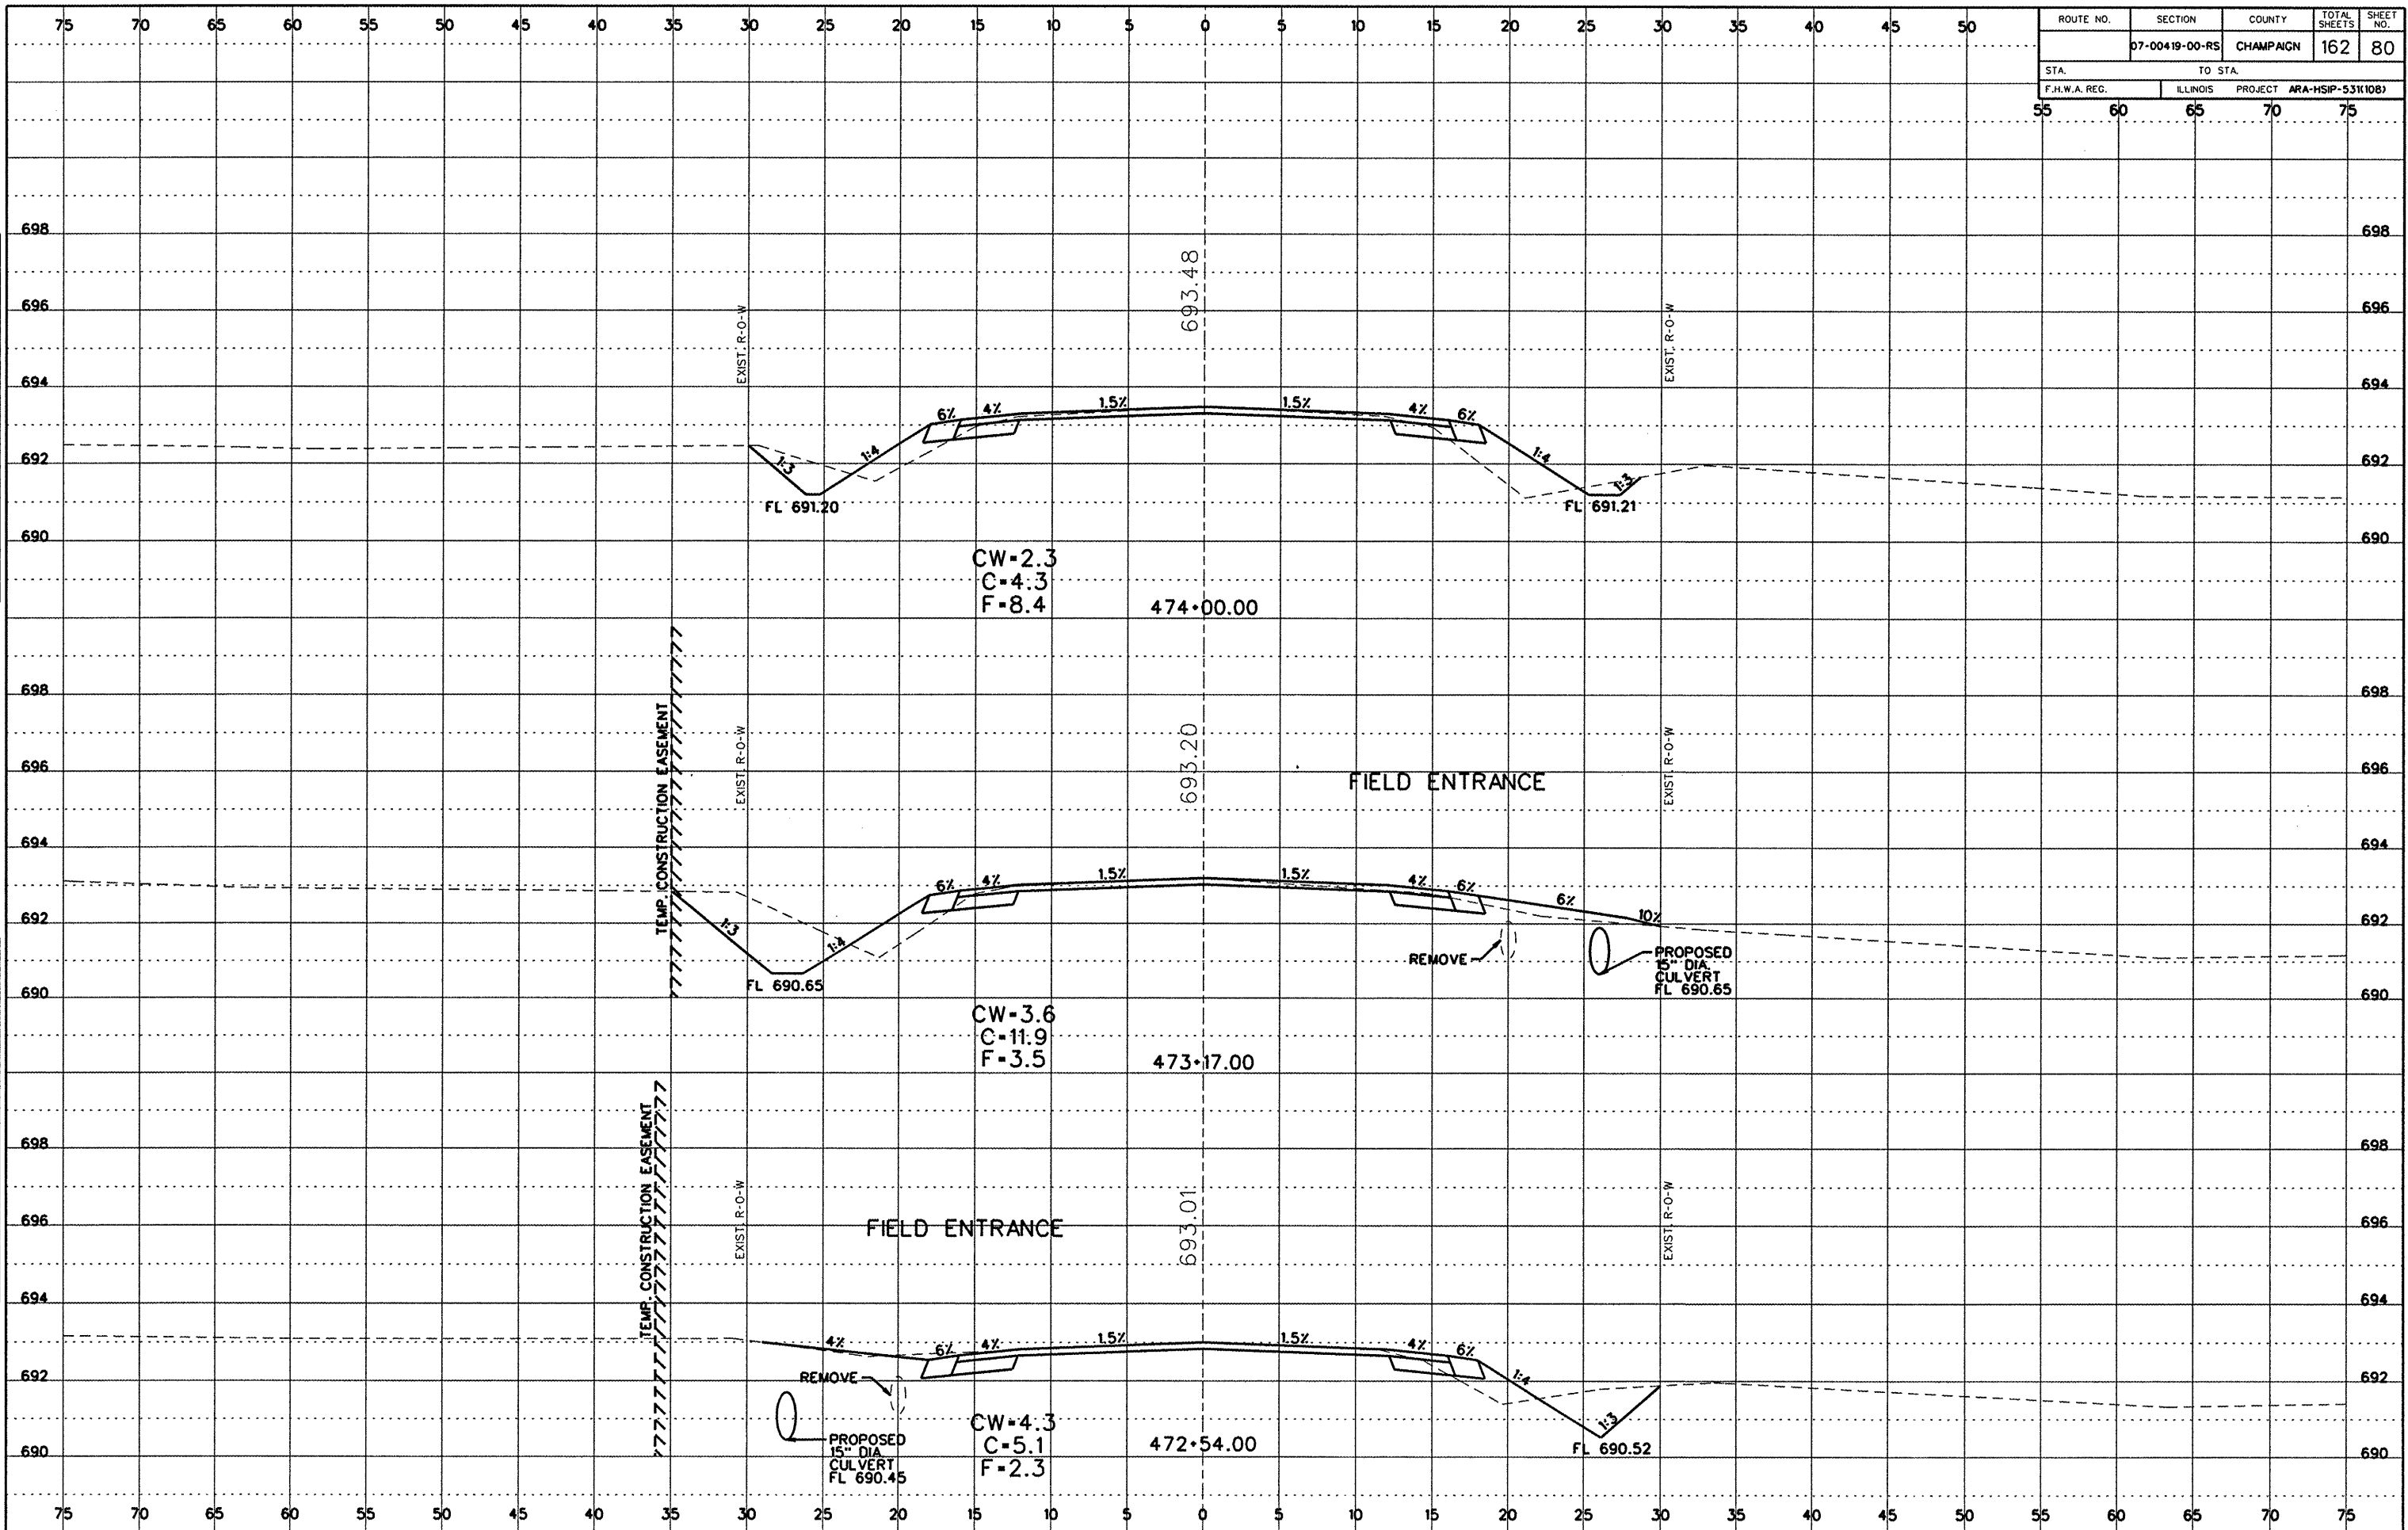

Cross Section Sheets (600E to Rt45).dgn 7/20/2009 11:35:37 AM