


ROUTE NO.	SECTION	COUNTY	TOTAL SHEETS	SHEET NO.
	07-00419-00-RS	CHAMPAIGN	162	87
STA.		TO STA.		
F.H.W.A. REG.		ILLINOIS	PROJECT ARA-HSIP-5311081	

FINAL SURVEY

DATE	
BY	
REVISION	
NO.	

ORIGINAL SURVEY

DATE	
BY	
REVISION	
NO.	

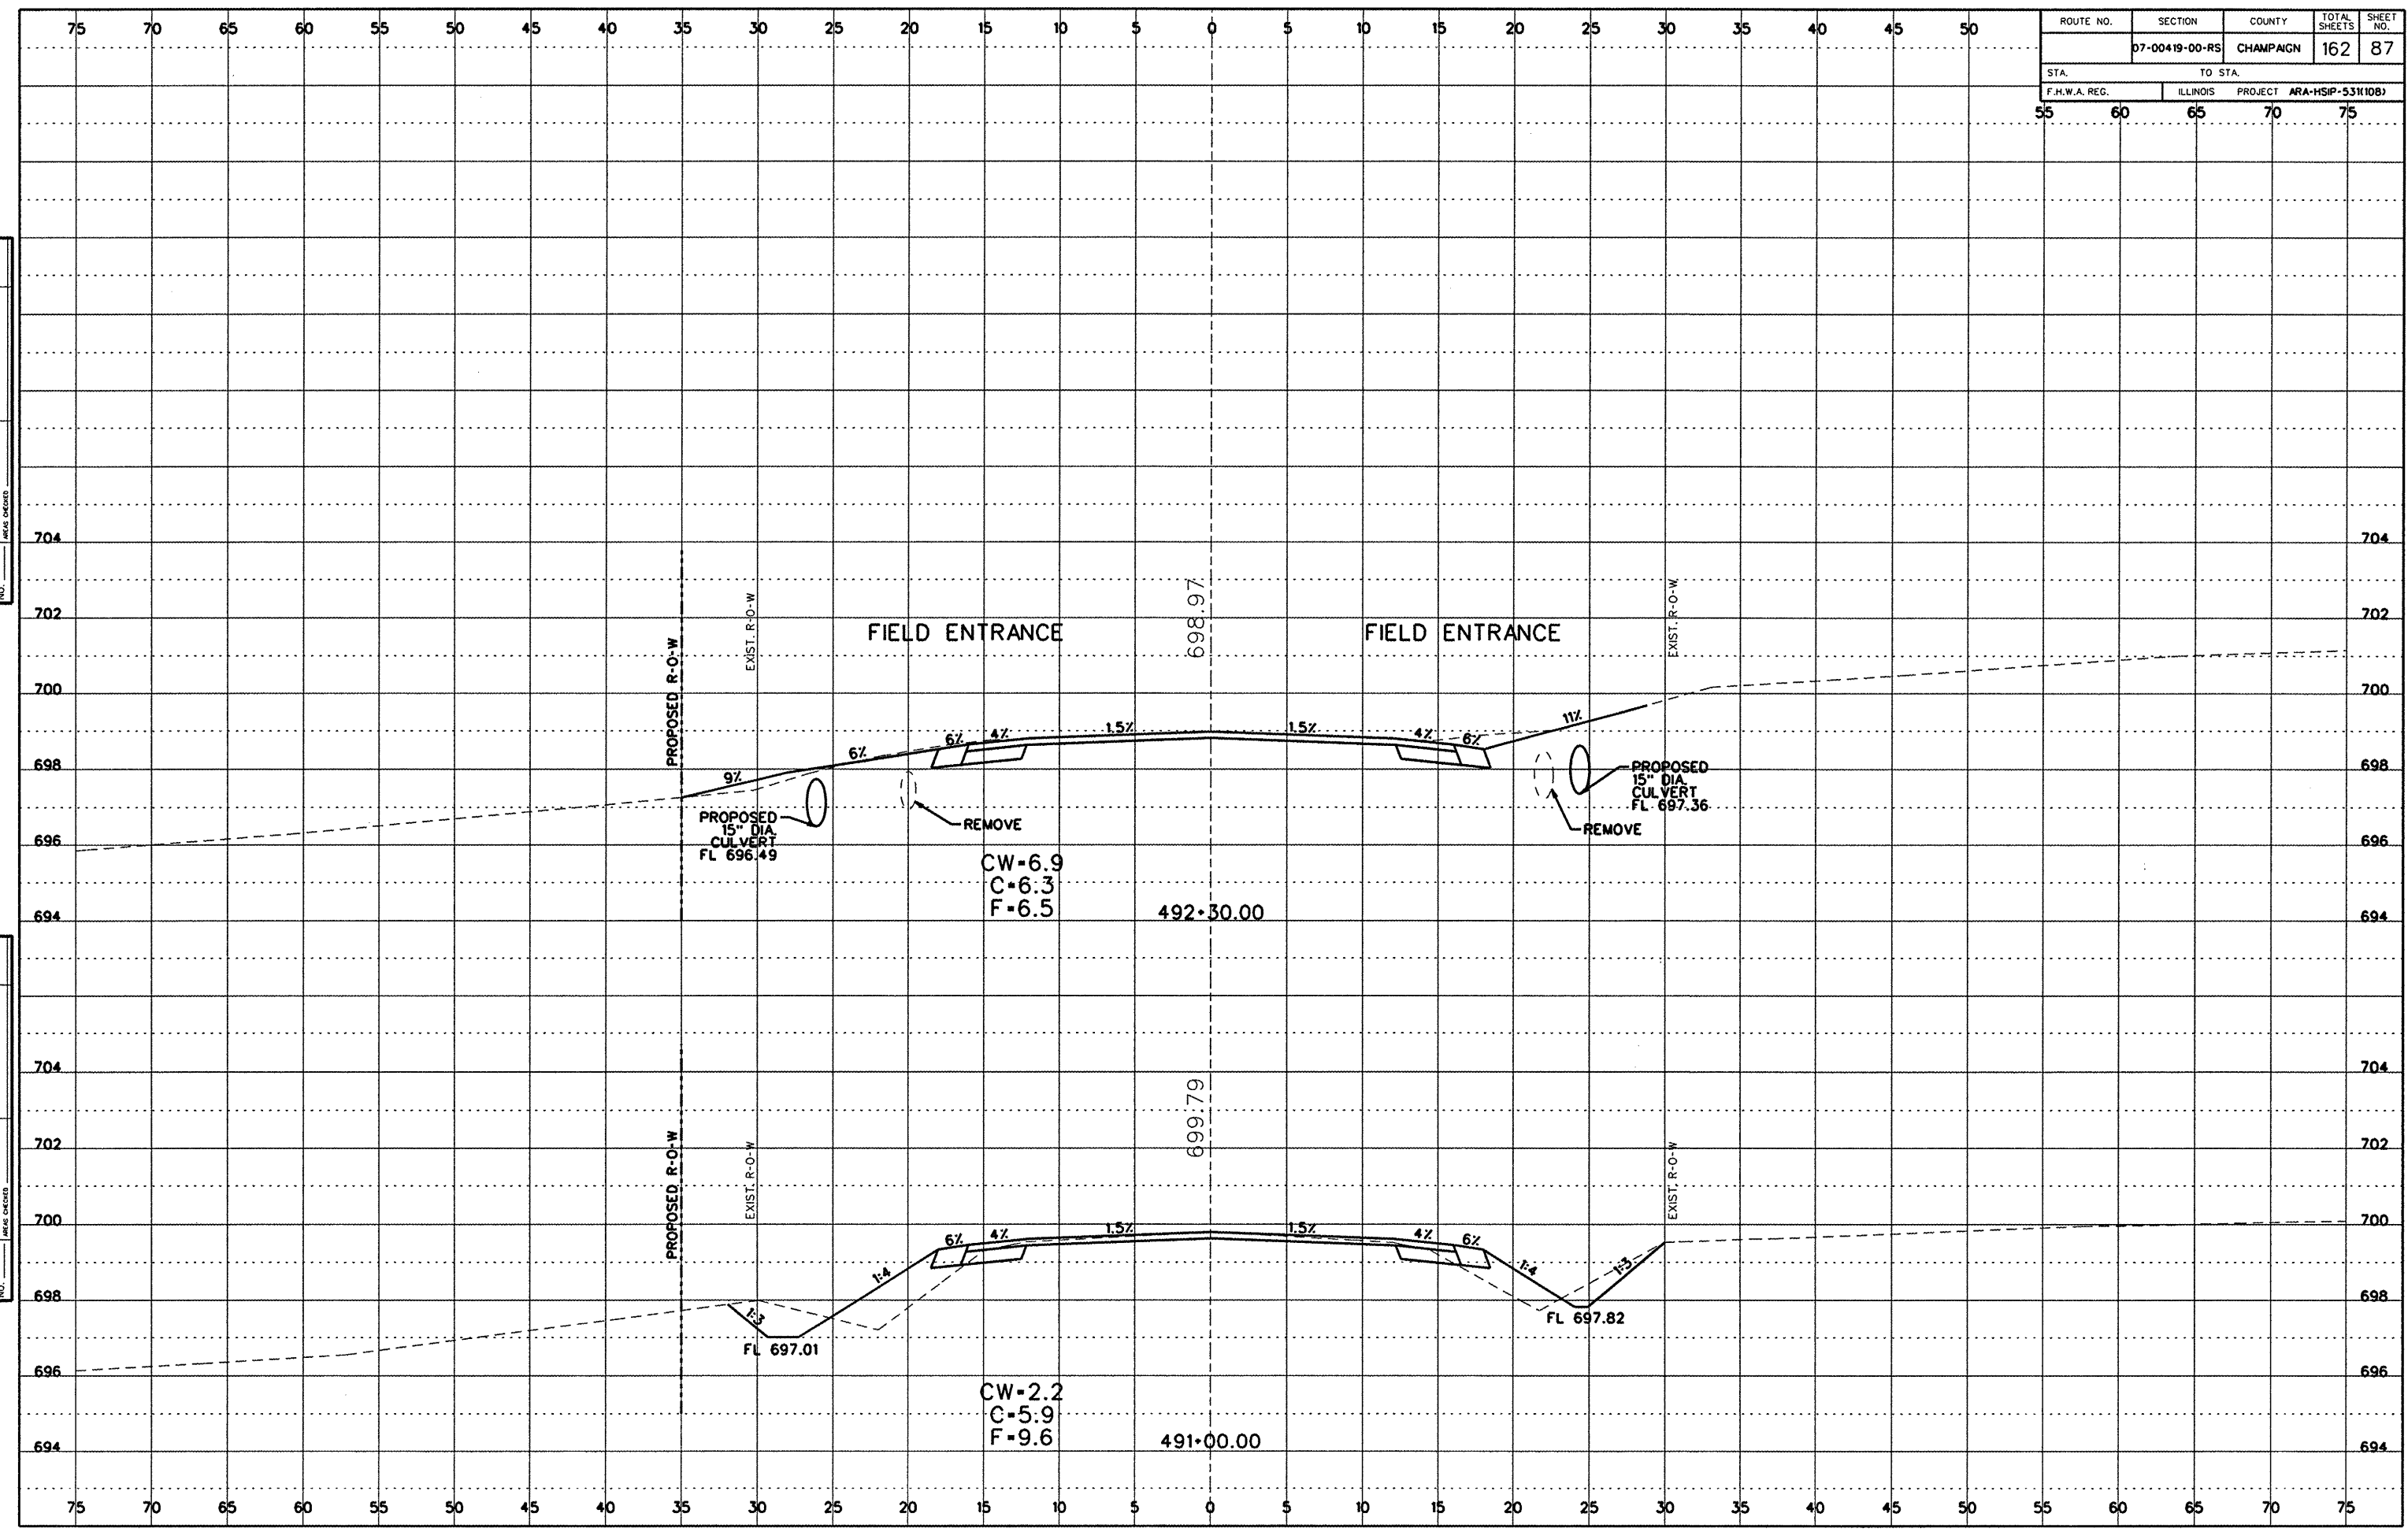

Cross Section Sheets (600E to Rt45).dgn 7/20/2009 11:35:42 AM