


ROUTE NO.	SECTION	COUNTY	TOTAL SHEETS	SHEET NO.
	07-00419-00-RS	CHAMPAIGN	162	91
STA.		TO STA.		
F.H.W.A. REG.		ILLINOIS	PROJECT ARA-HSP-53K108J	

DATE
BY
FINAL SURVEY
NOTE BOOK NO.
REVISIONS

DATE
BY
ORIGINAL SURVEY
NOTE BOOK NO.
REVISIONS

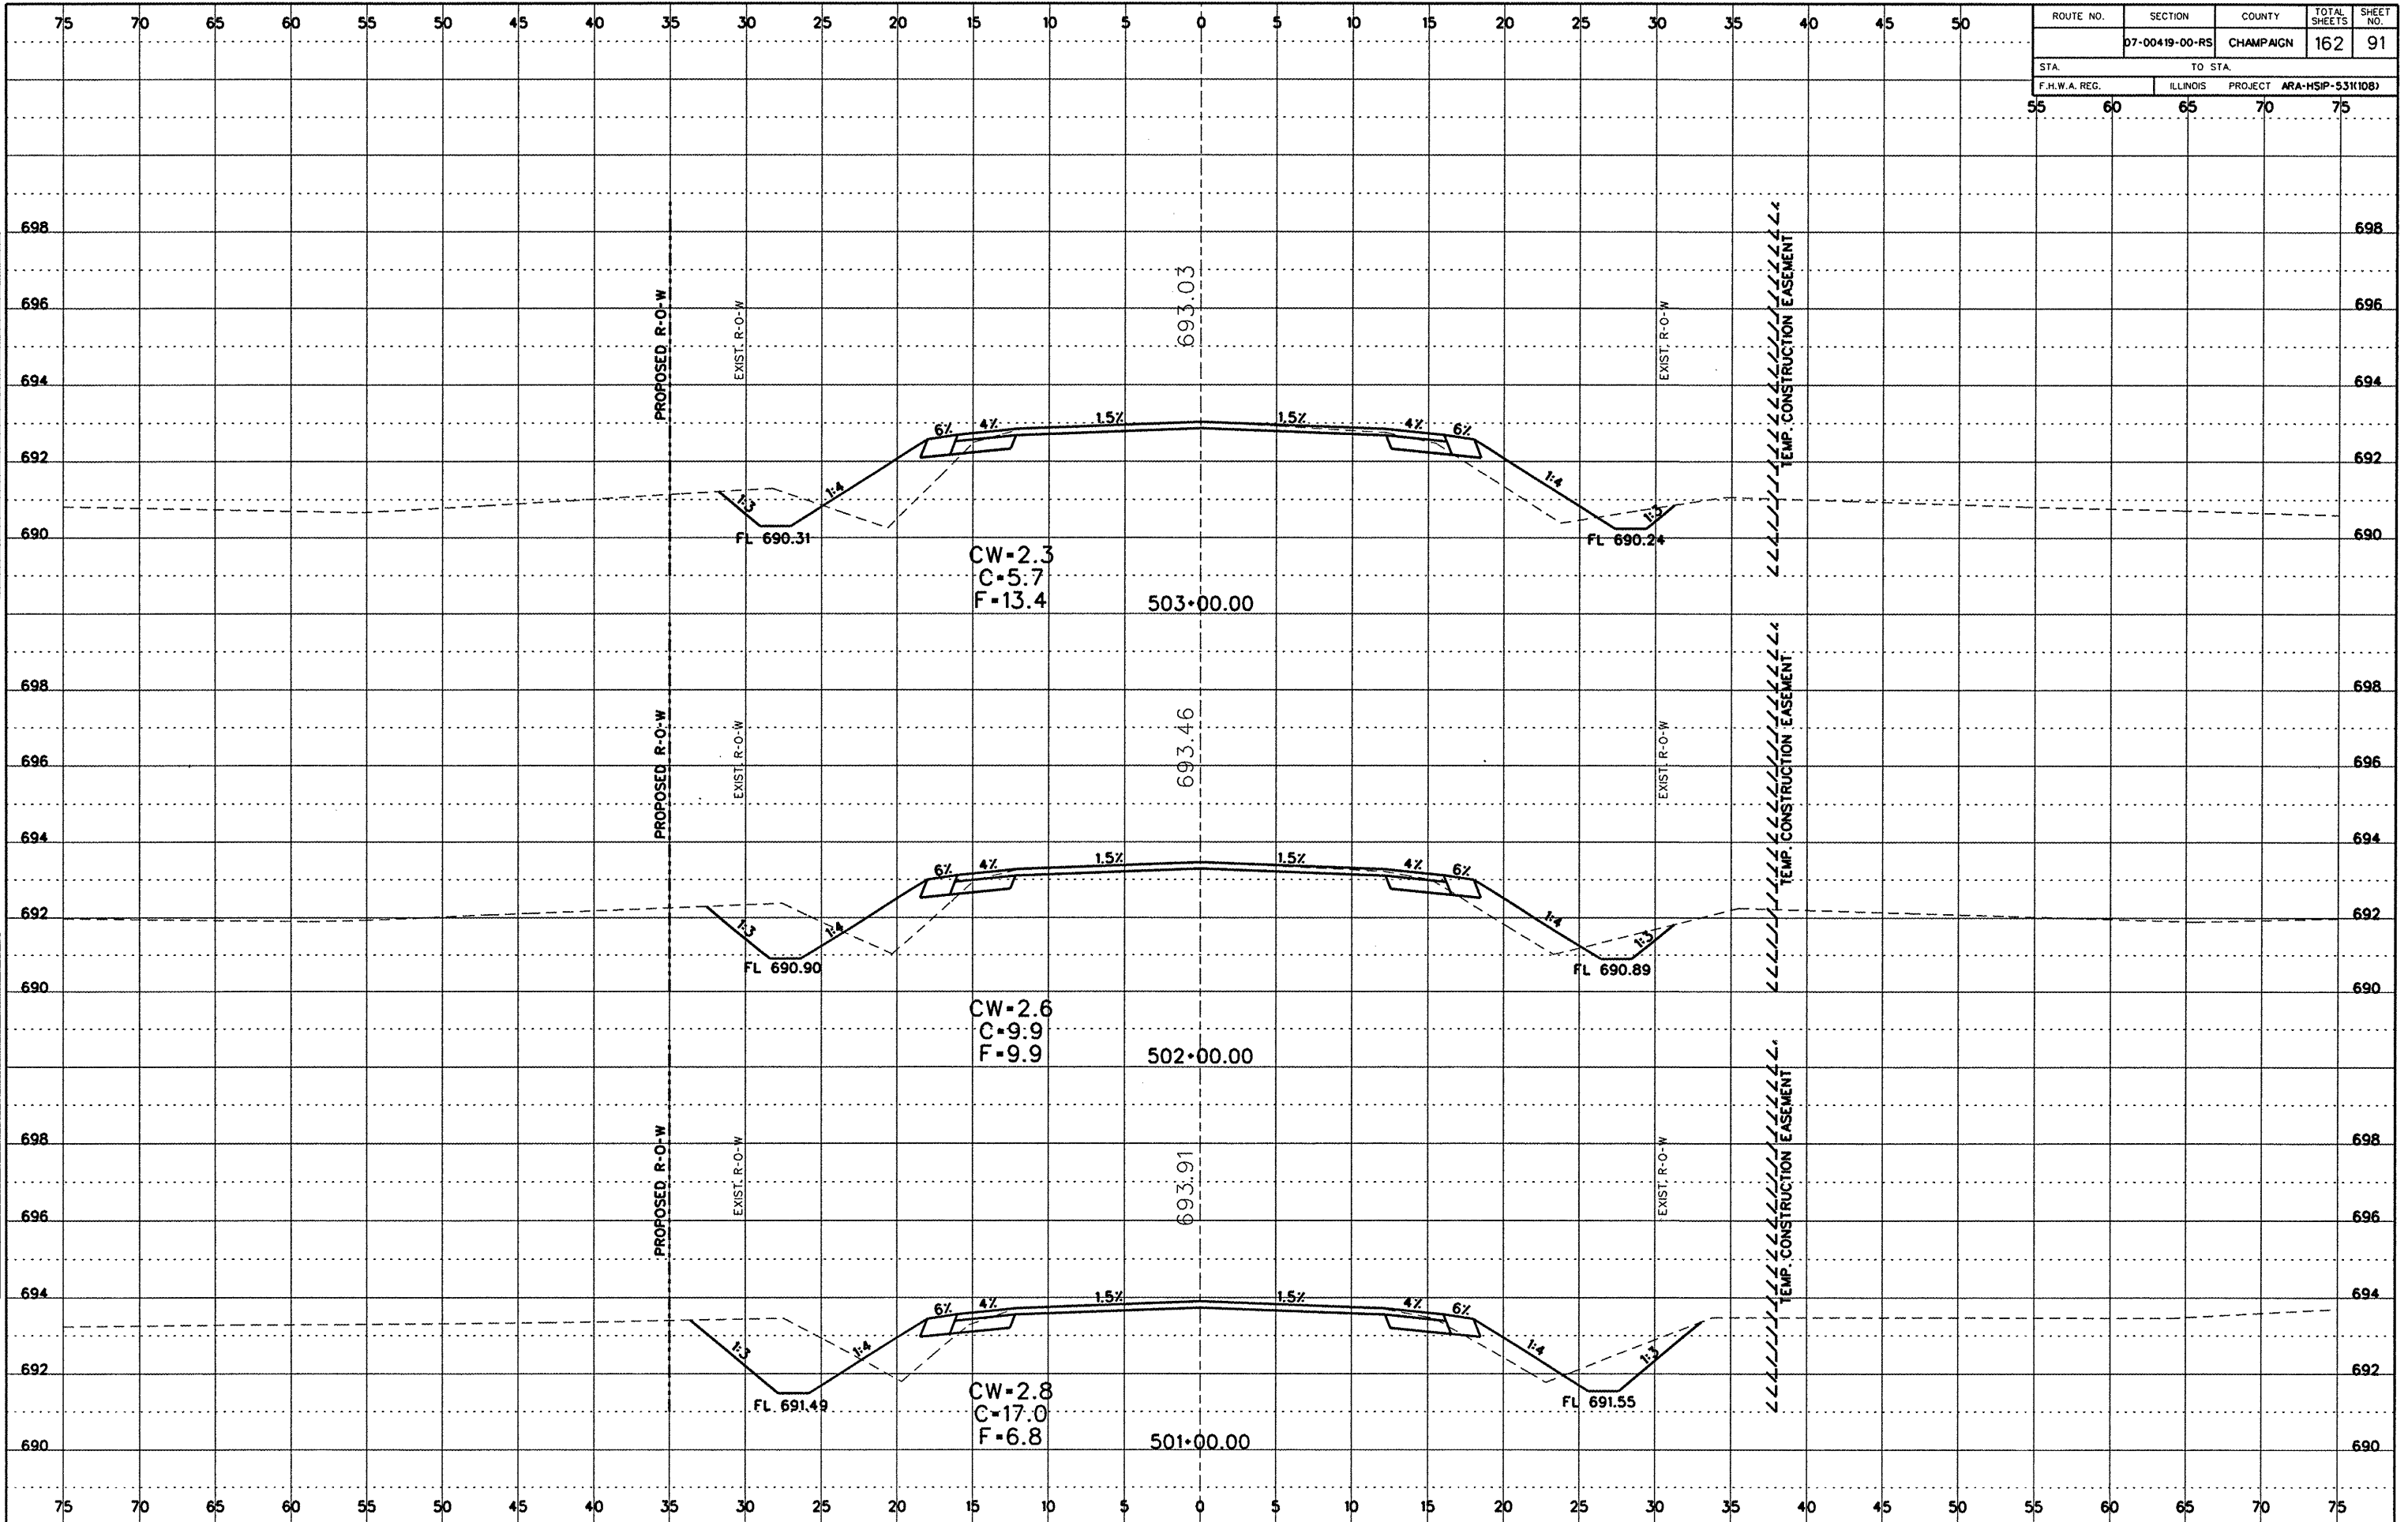

Cross Section Sheets (600E to R45).dgn 7/20/2009 11:35:44 AM