


ROUTE NO.	SECTION	COUNTY	TOTAL SHEETS	SHEET NO.
	07-00419-00-RS	CHAMPAIGN	162	96
STA.		TO STA.		
F.H.W.A. REG.		ILLINOIS PROJECT ARA-HSIP-531(108)		

DATE	BY

DATE	BY

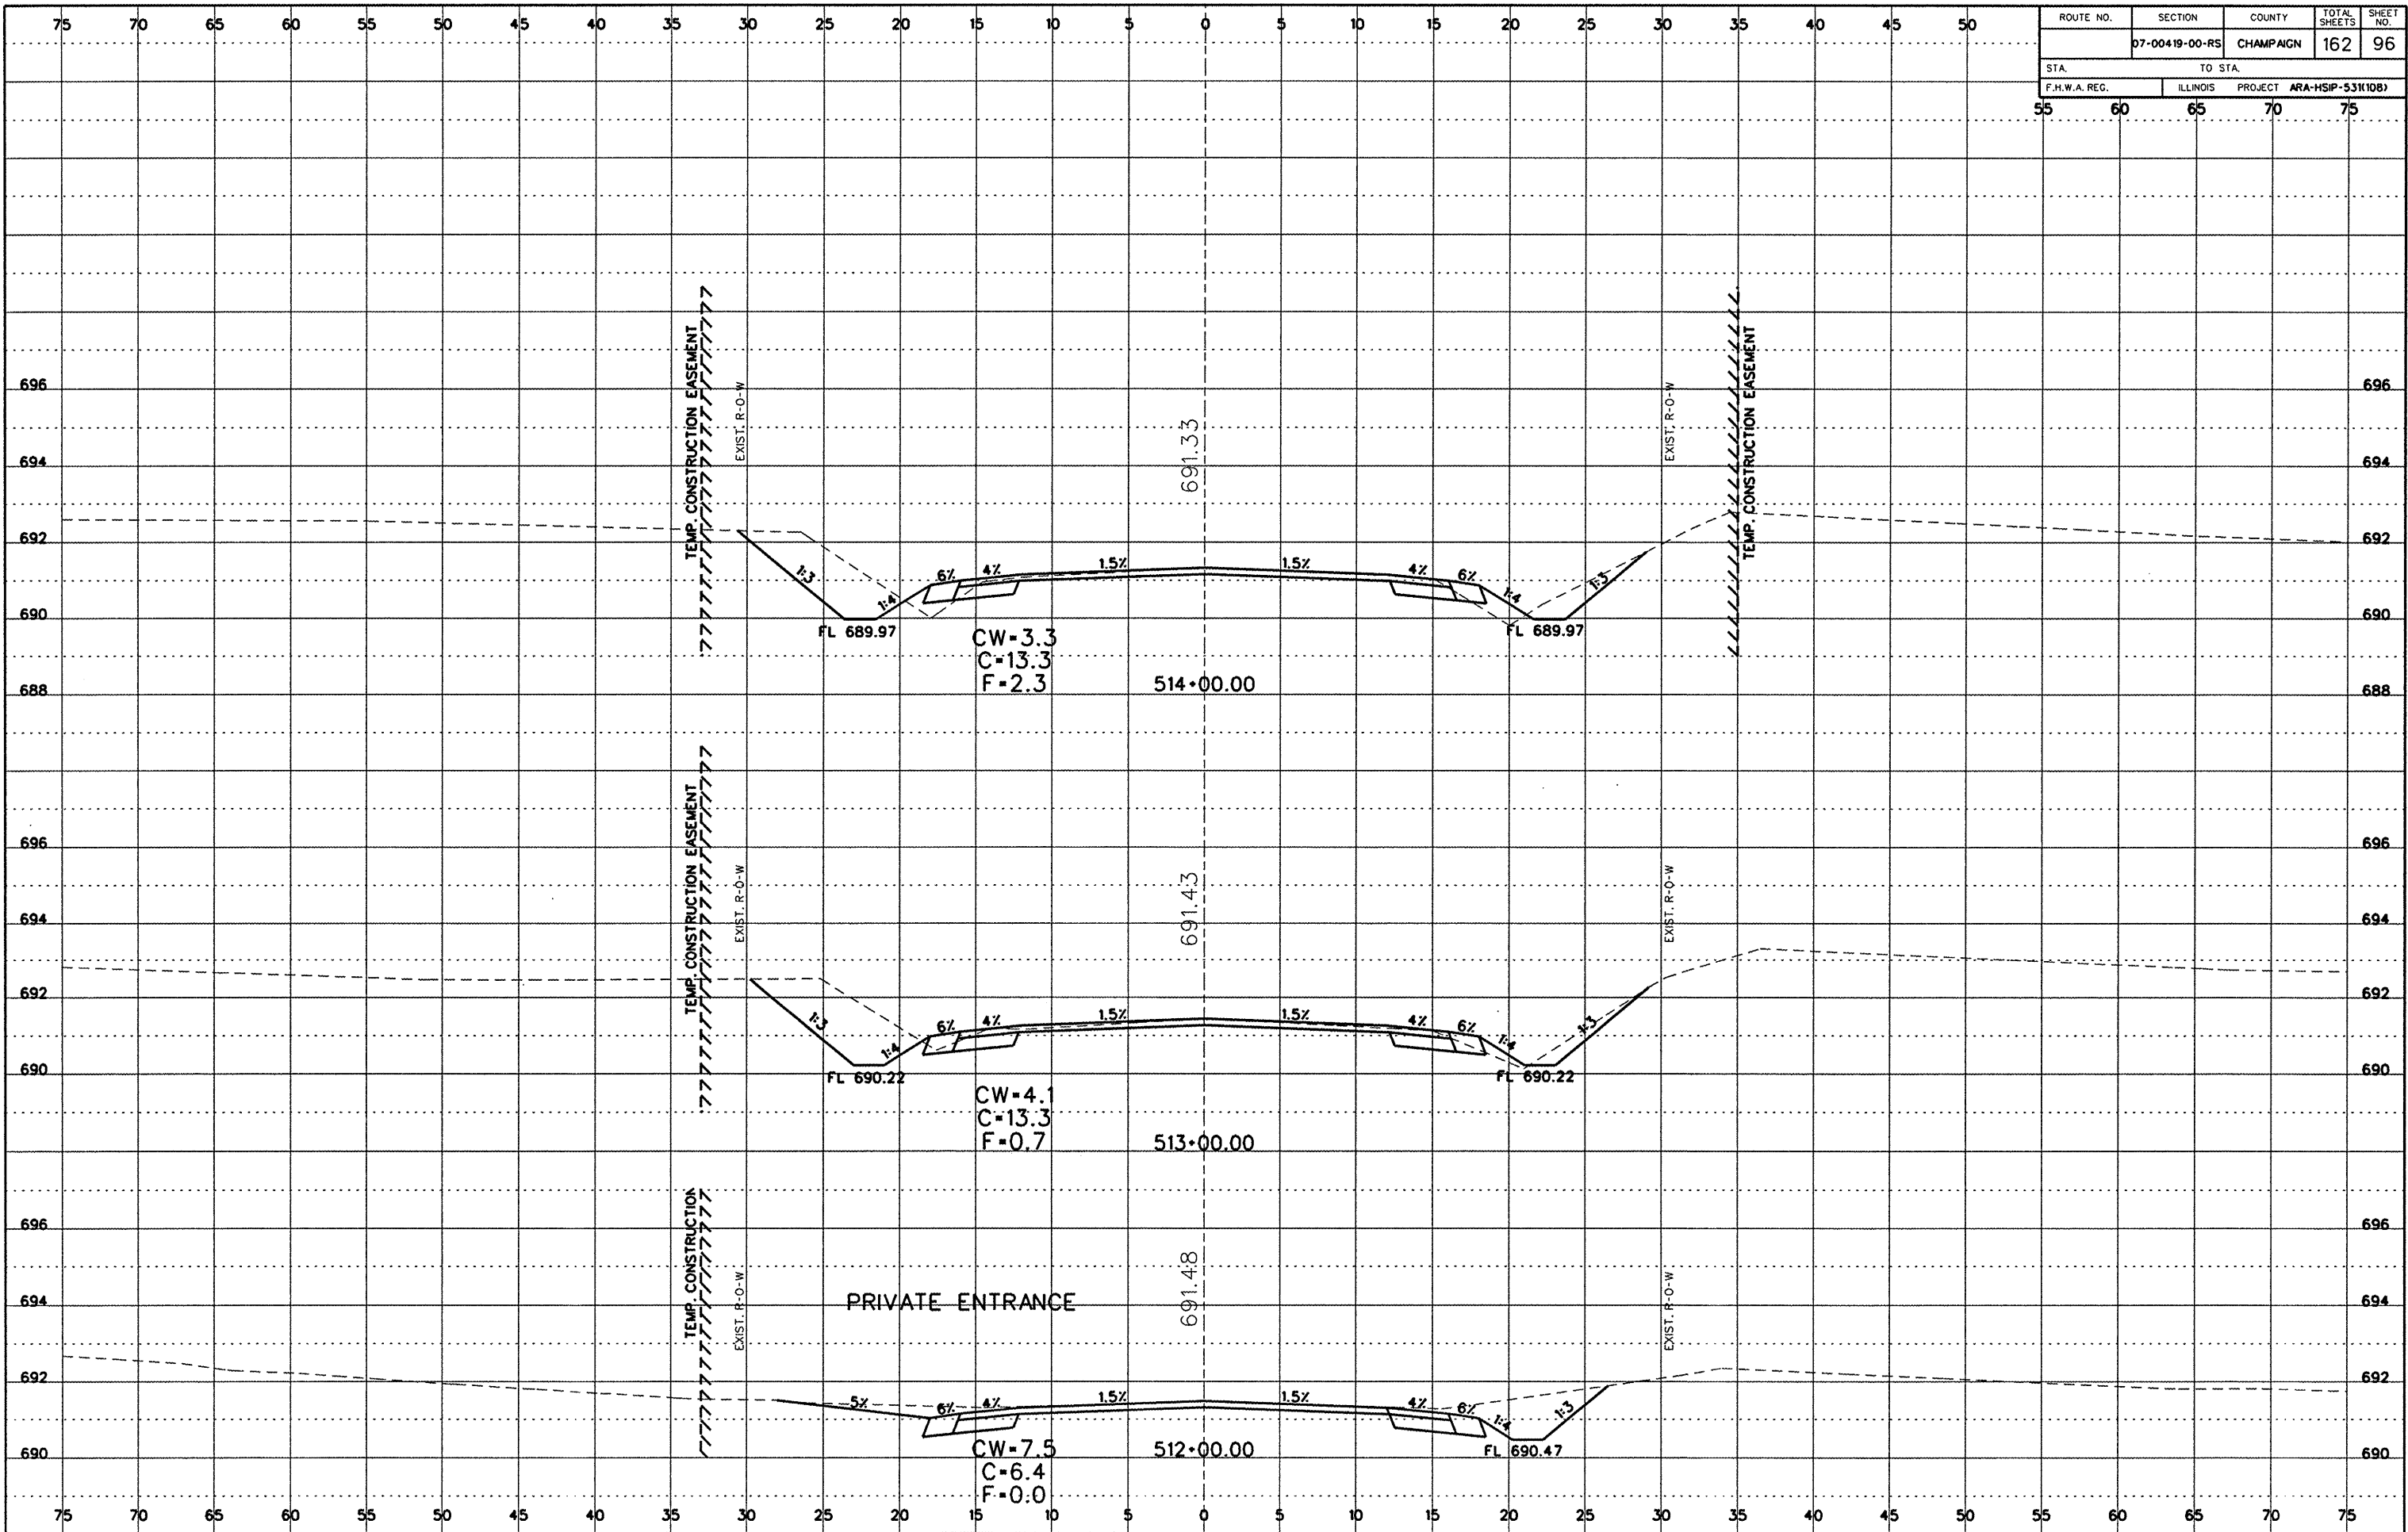

Cross Section Sheets (600E to Rt45).dgn 7/20/2009 11:35:48 AM