


ROUTE NO.	SECTION	COUNTY	TOTAL SHEETS	SHEET NO.
	07-00419-00-RS	CHAMPAIGN	162	102
STA.		TO STA.		
F.H.W.A. REG.		ILLINOIS PROJECT ARA-HSP-531(10B)		

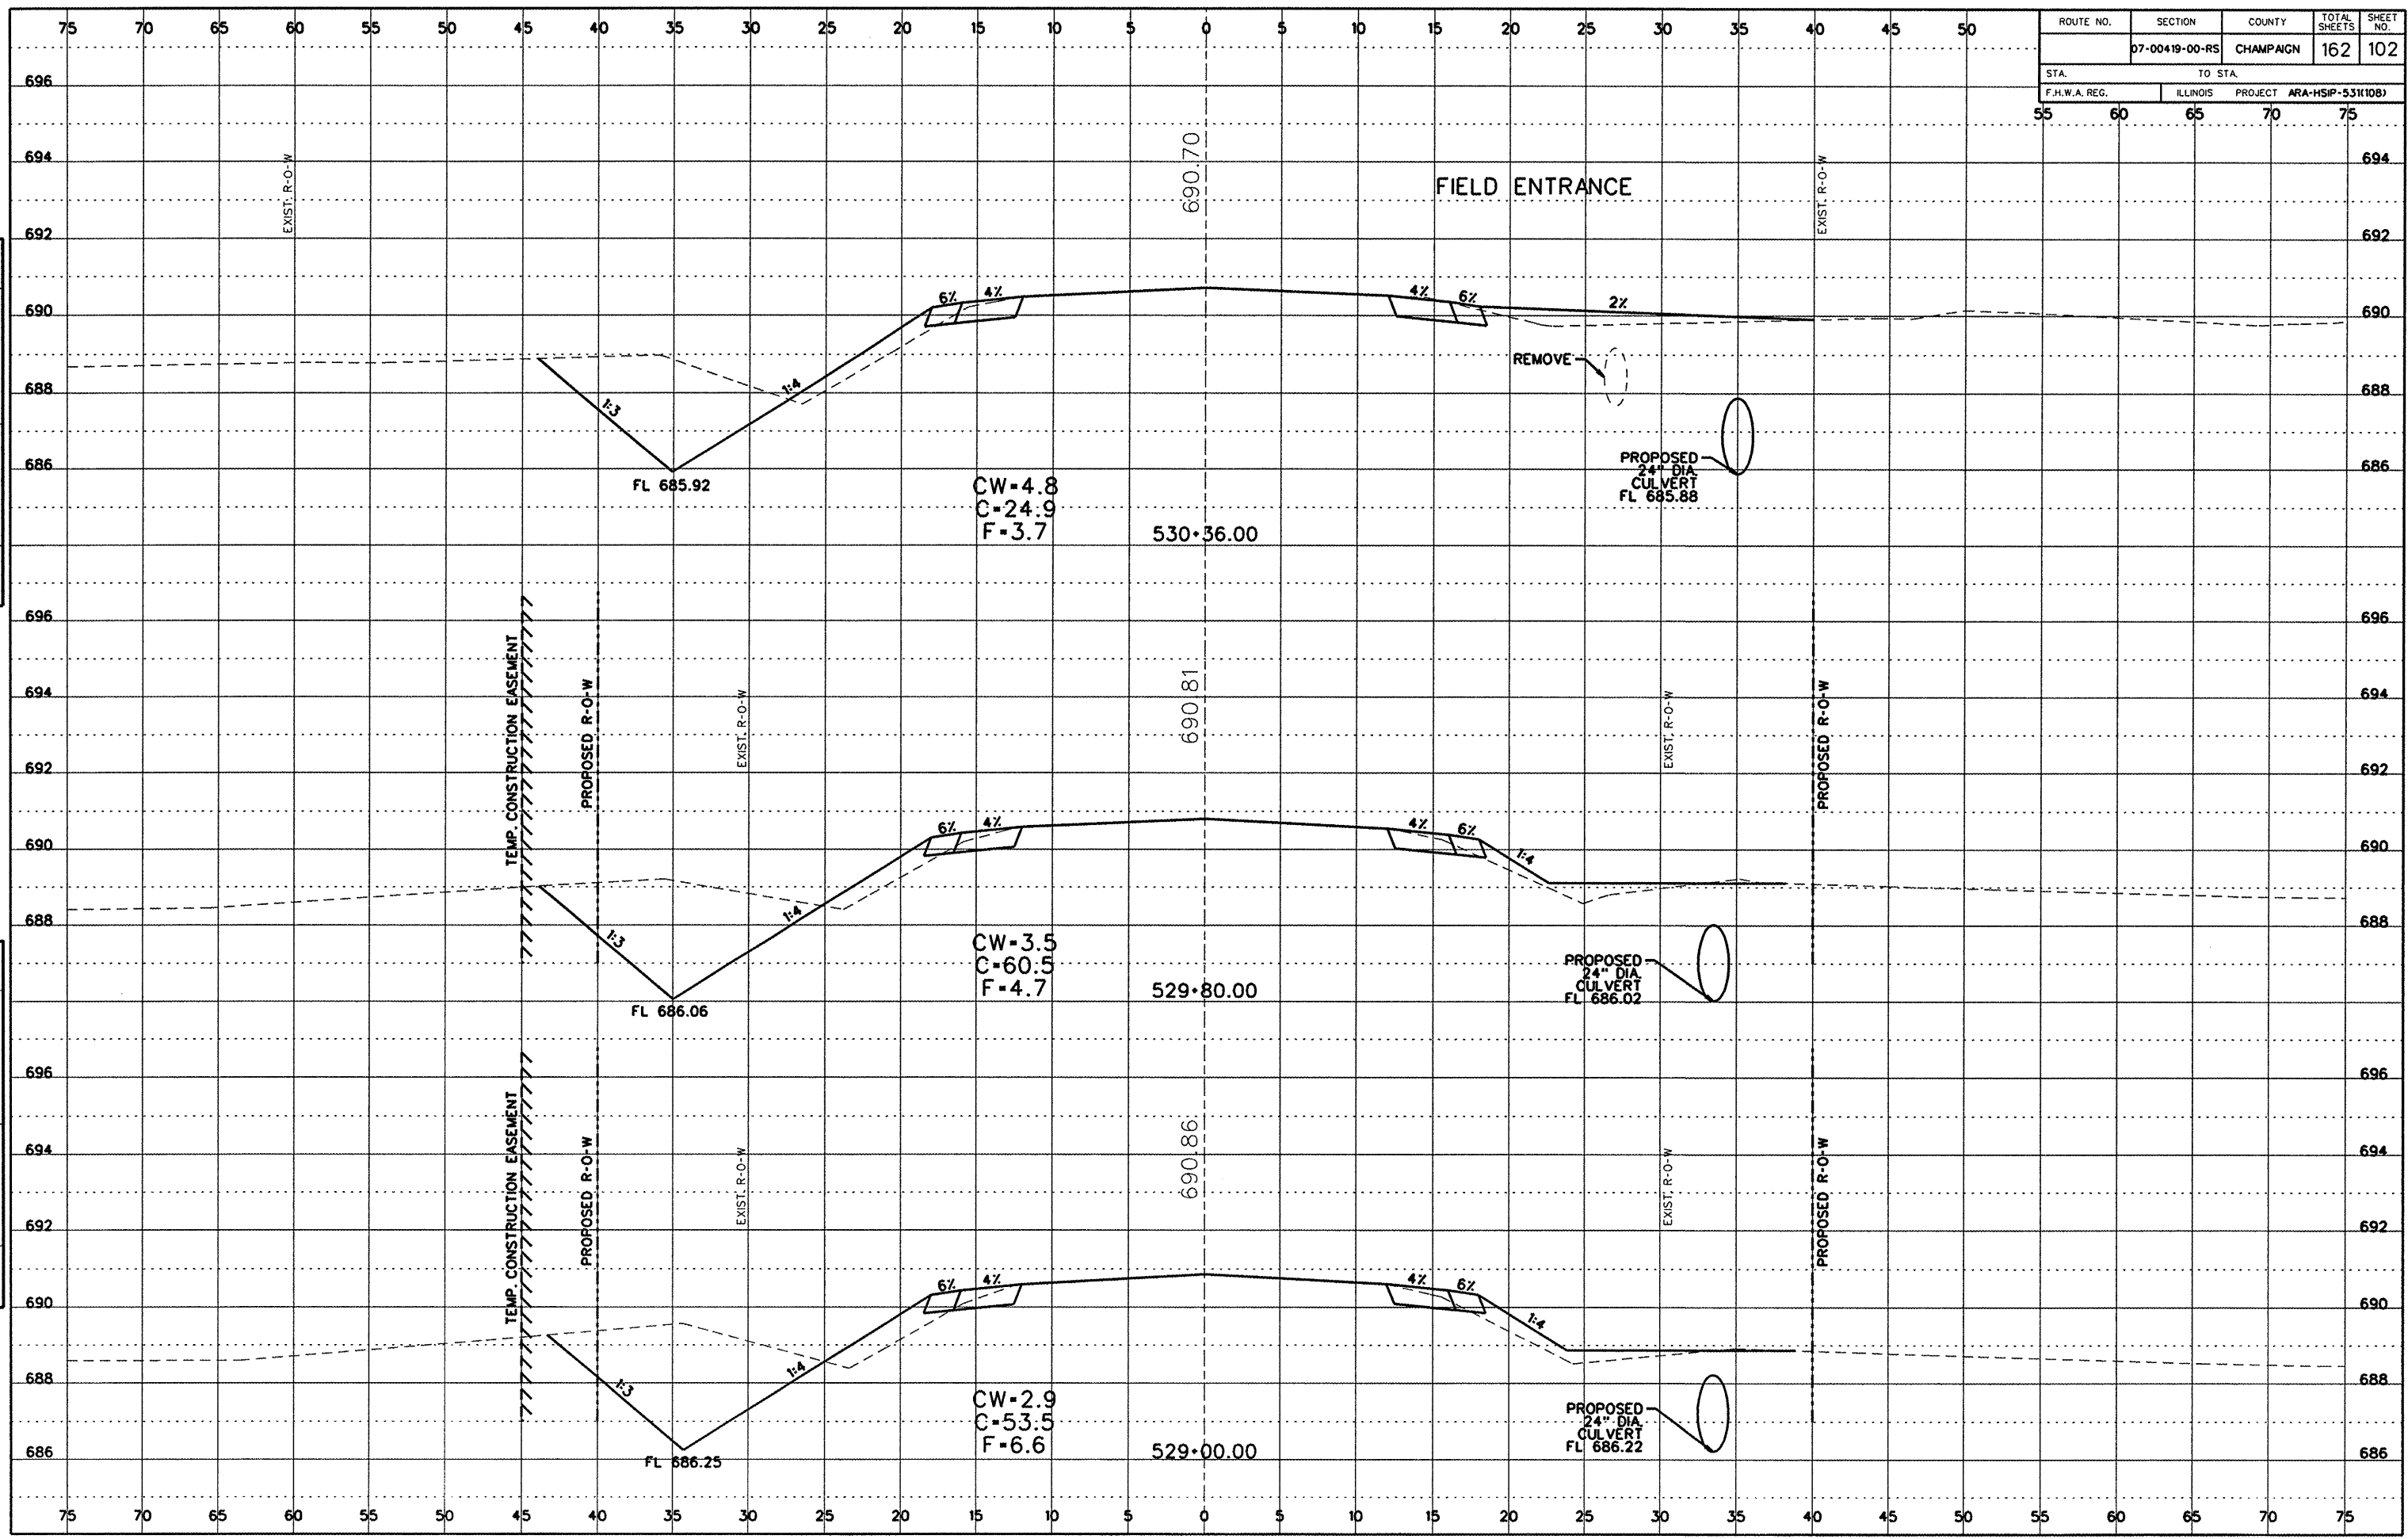

DATE
BY
REVISION
NO.
NO.
NO.
NO.

DATE
BY
REVISION
NO.
NO.
NO.
NO.

Cross Section Sheets (600E to R145).dgn 8/20/2009 12:43:49 PM