


ROUTE NO.	SECTION	COUNTY	TOTAL SHEETS	SHEET NO.
	07-00419-00-RS	CHAMPAIGN	162	107
STA.	TO STA.			
F.H.W.A. REG.	ILLINOIS	PROJECT ARA-HSP-531(10B)		

DATE	BY
DATE	BY
DATE	BY
DATE	BY

DATE	BY
DATE	BY
DATE	BY
DATE	BY

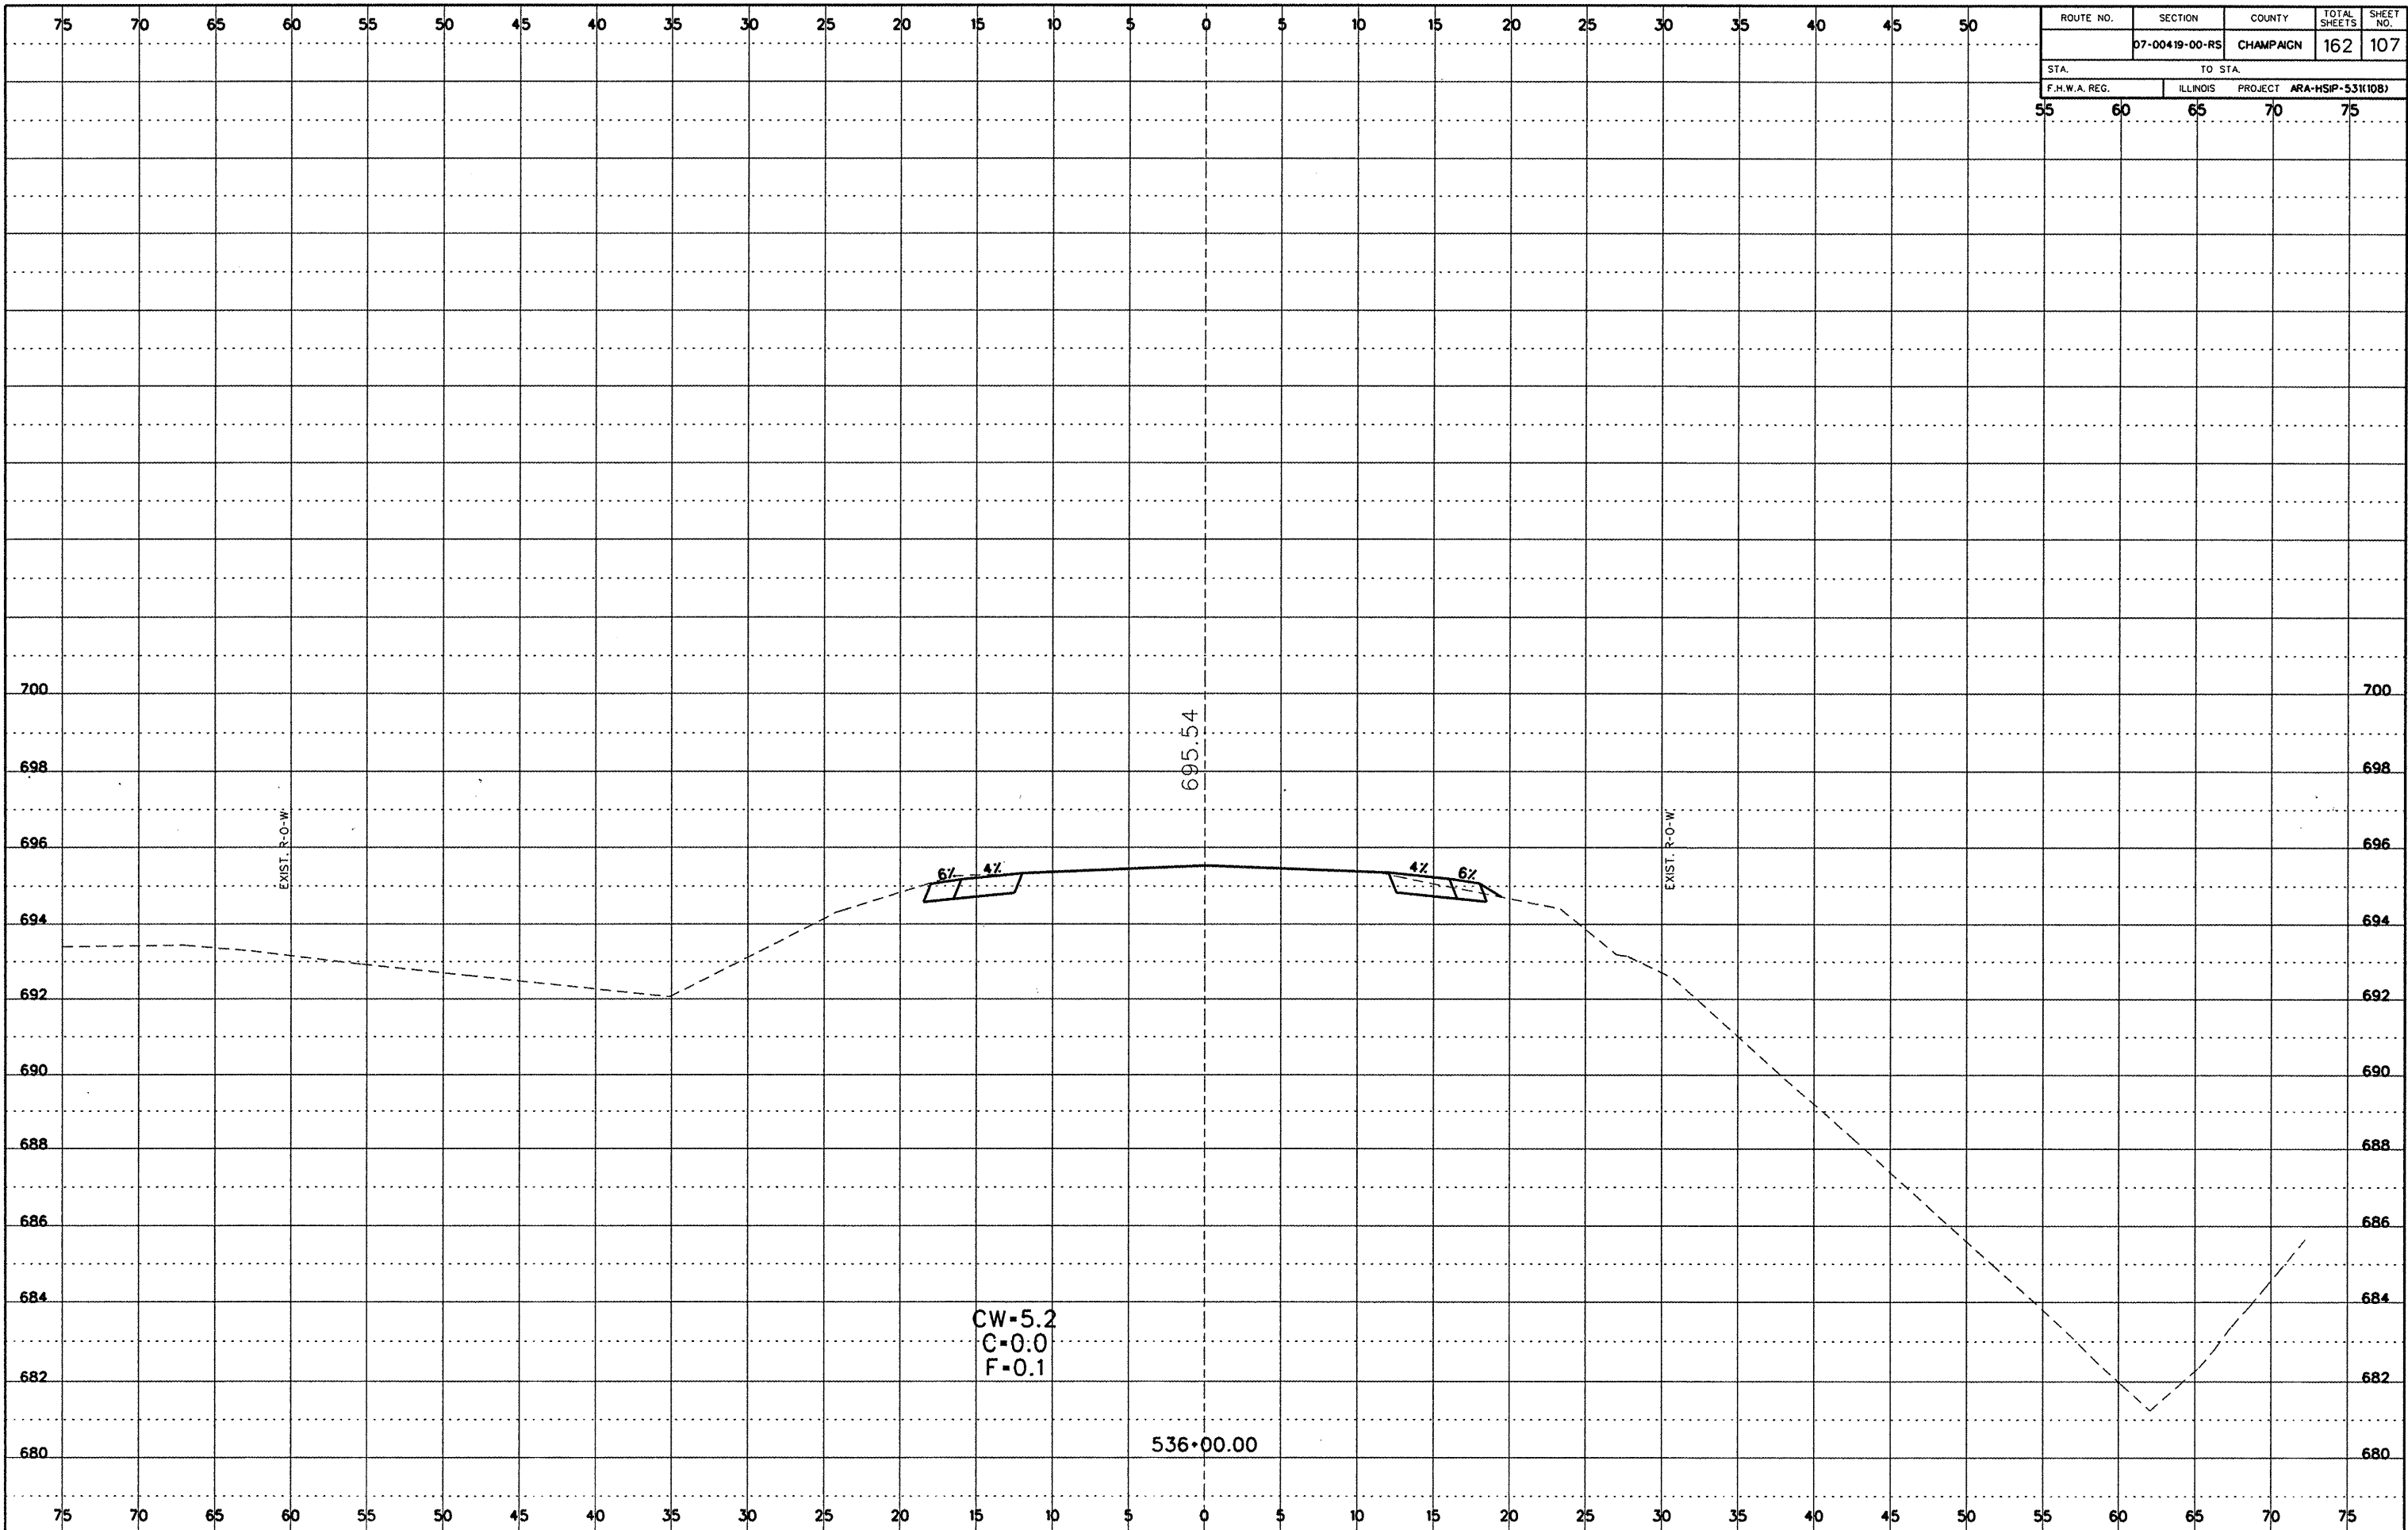

Cross Section Sheets (600E to R145).dgn 7/20/2009 11:35:54 AM