

ROUTE NO.	SECTION	COUNTY	TOTAL SHEETS	SHEET NO.
07-00419-00-RS		CHAMPAIGN	162	115
STA.		TO STA.		
F.H.W.A. REG.		ILLINOIS PROJECT ARA-HSP-53(108)		

DATE: _____ BY: _____

REVISIONS:

NO.	DATE	DESCRIPTION


FINAL SURVEY NOTE BOOK NO. _____

DATE: _____ BY: _____

REVISIONS:

NO.	DATE	DESCRIPTION

ORIGINAL SURVEY NOTE BOOK NO. _____

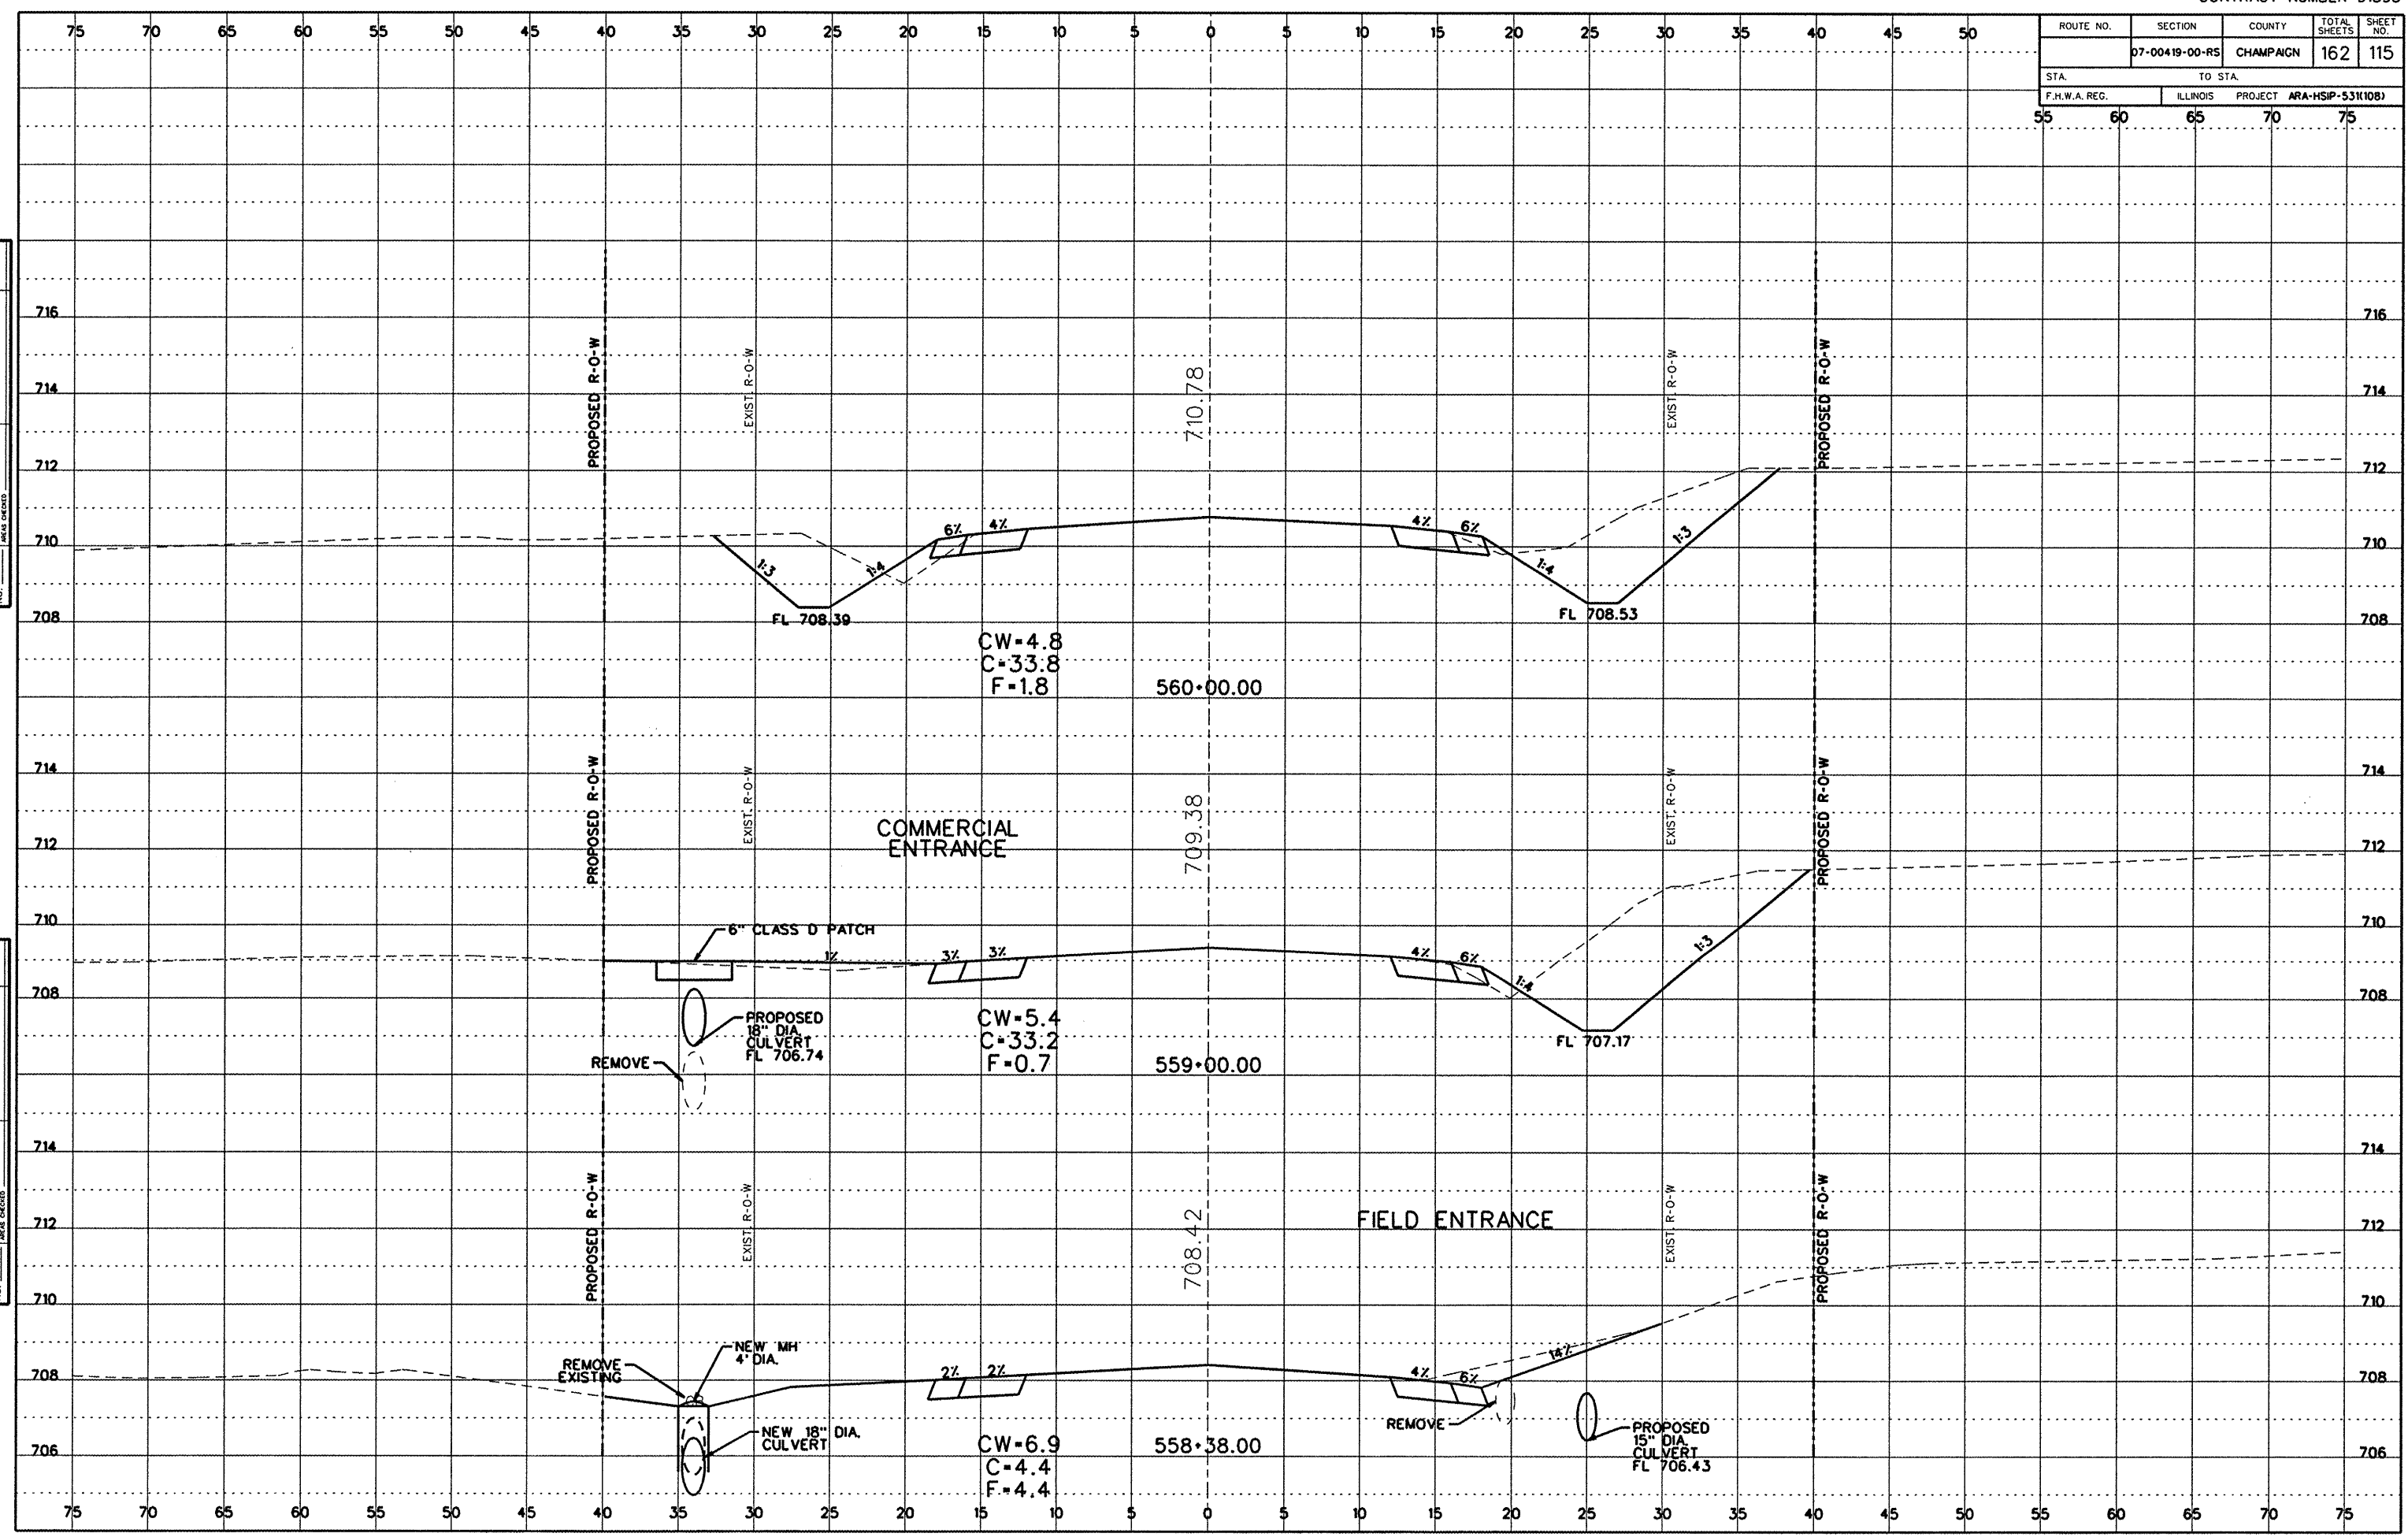

Cross Section Sheets (600E to R45).dgn 7/20/2009 11:35:59 AM