


ROUTE NO.	SECTION	COUNTY	TOTAL SHEETS	SHEET NO.
	07-00419-00-RS	CHAMPAIGN	162	117
STA.		TO STA.		
F.H.W.A. REG.		ILLINOIS PROJECT ARA-HSIP-53K10B1		

DATE	
BY	
FINAL SURVEY	
NOTE BOOK NO.	
MARKS	
MEASUREMENTS	

DATE	
BY	
ORIGINAL SURVEY	
NOTE BOOK NO.	
MARKS	
MEASUREMENTS	

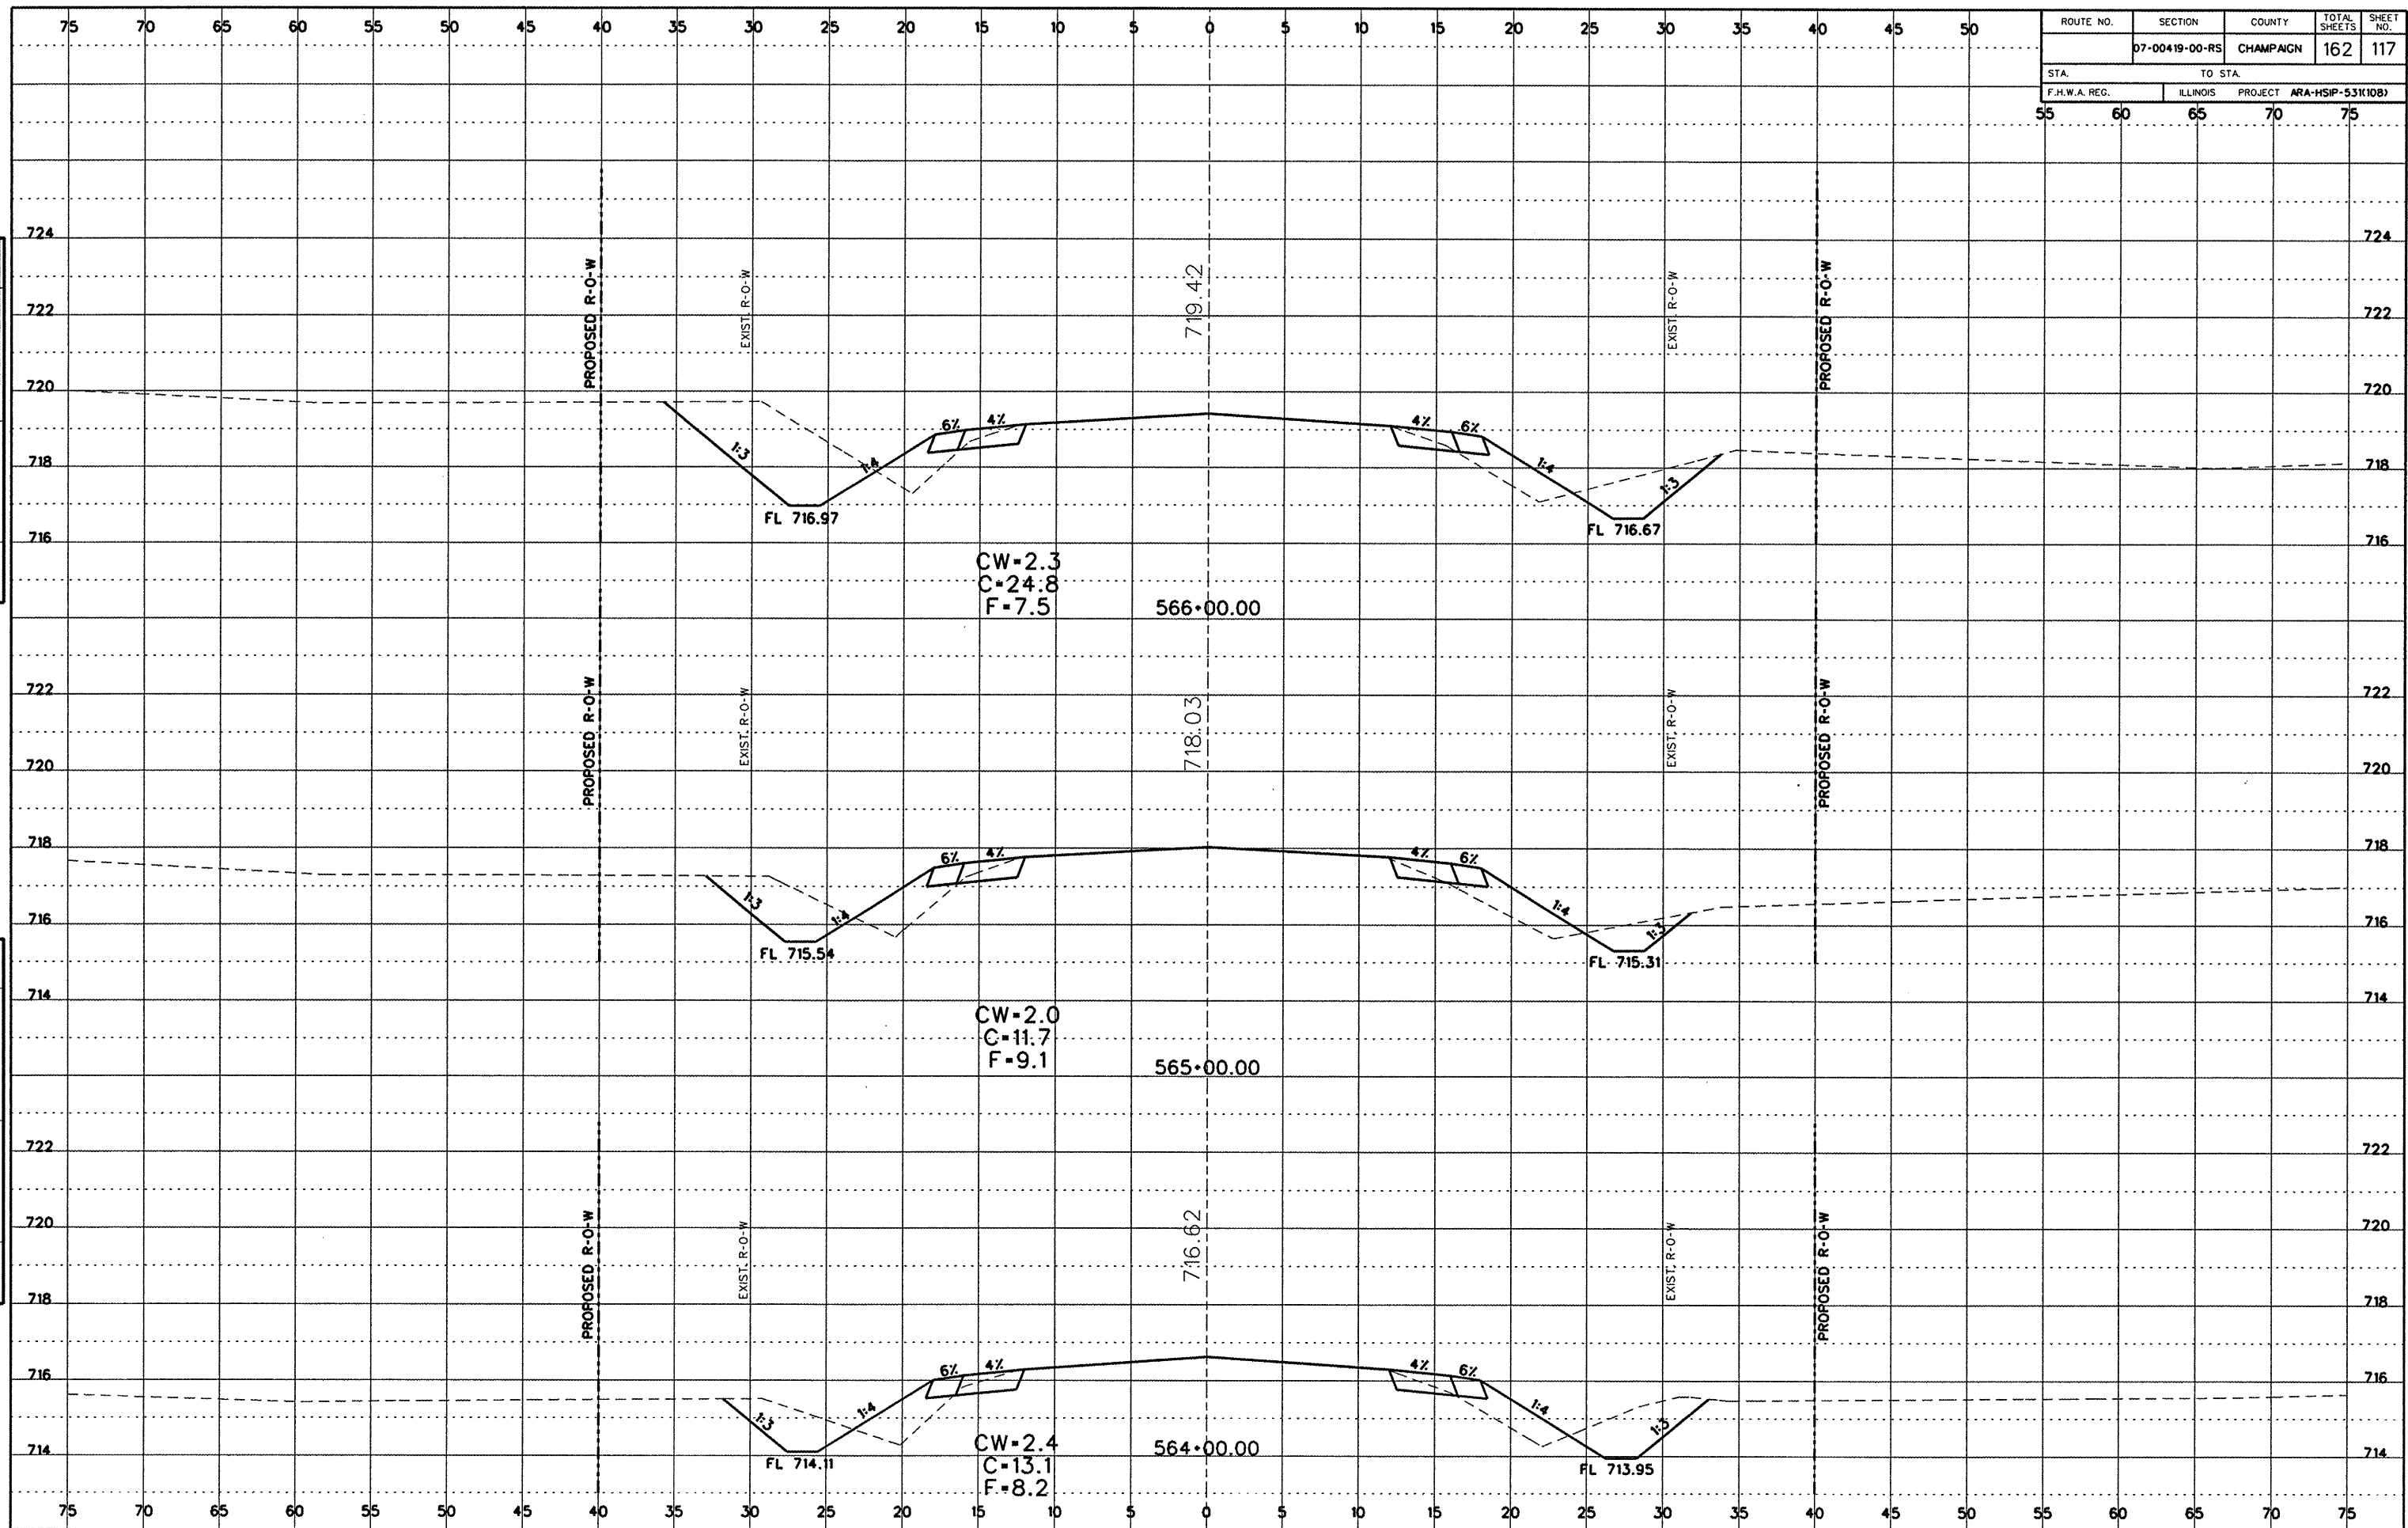

Cross Section Sheets (600E to Rt45).dgn 7/20/2009 11:36:00 AM