


ROUTE NO.	SECTION	COUNTY	TOTAL SHEETS	SHEET NO.
	07-00419-00-RS	CHAMPAIGN	162	120
STA.		TO STA.		
F.H.W.A. REG.		ILLINOIS PROJECT ARA-HSIP-53R108J		

DATE \_\_\_\_\_  
 BY \_\_\_\_\_  
 DIRECTOR \_\_\_\_\_  
 SUPERVISOR \_\_\_\_\_  
 NOTE BOOK NO. \_\_\_\_\_  
 CHECKED \_\_\_\_\_

DATE \_\_\_\_\_  
 BY \_\_\_\_\_  
 DIRECTOR \_\_\_\_\_  
 SUPERVISOR \_\_\_\_\_  
 NOTE BOOK NO. \_\_\_\_\_  
 CHECKED \_\_\_\_\_

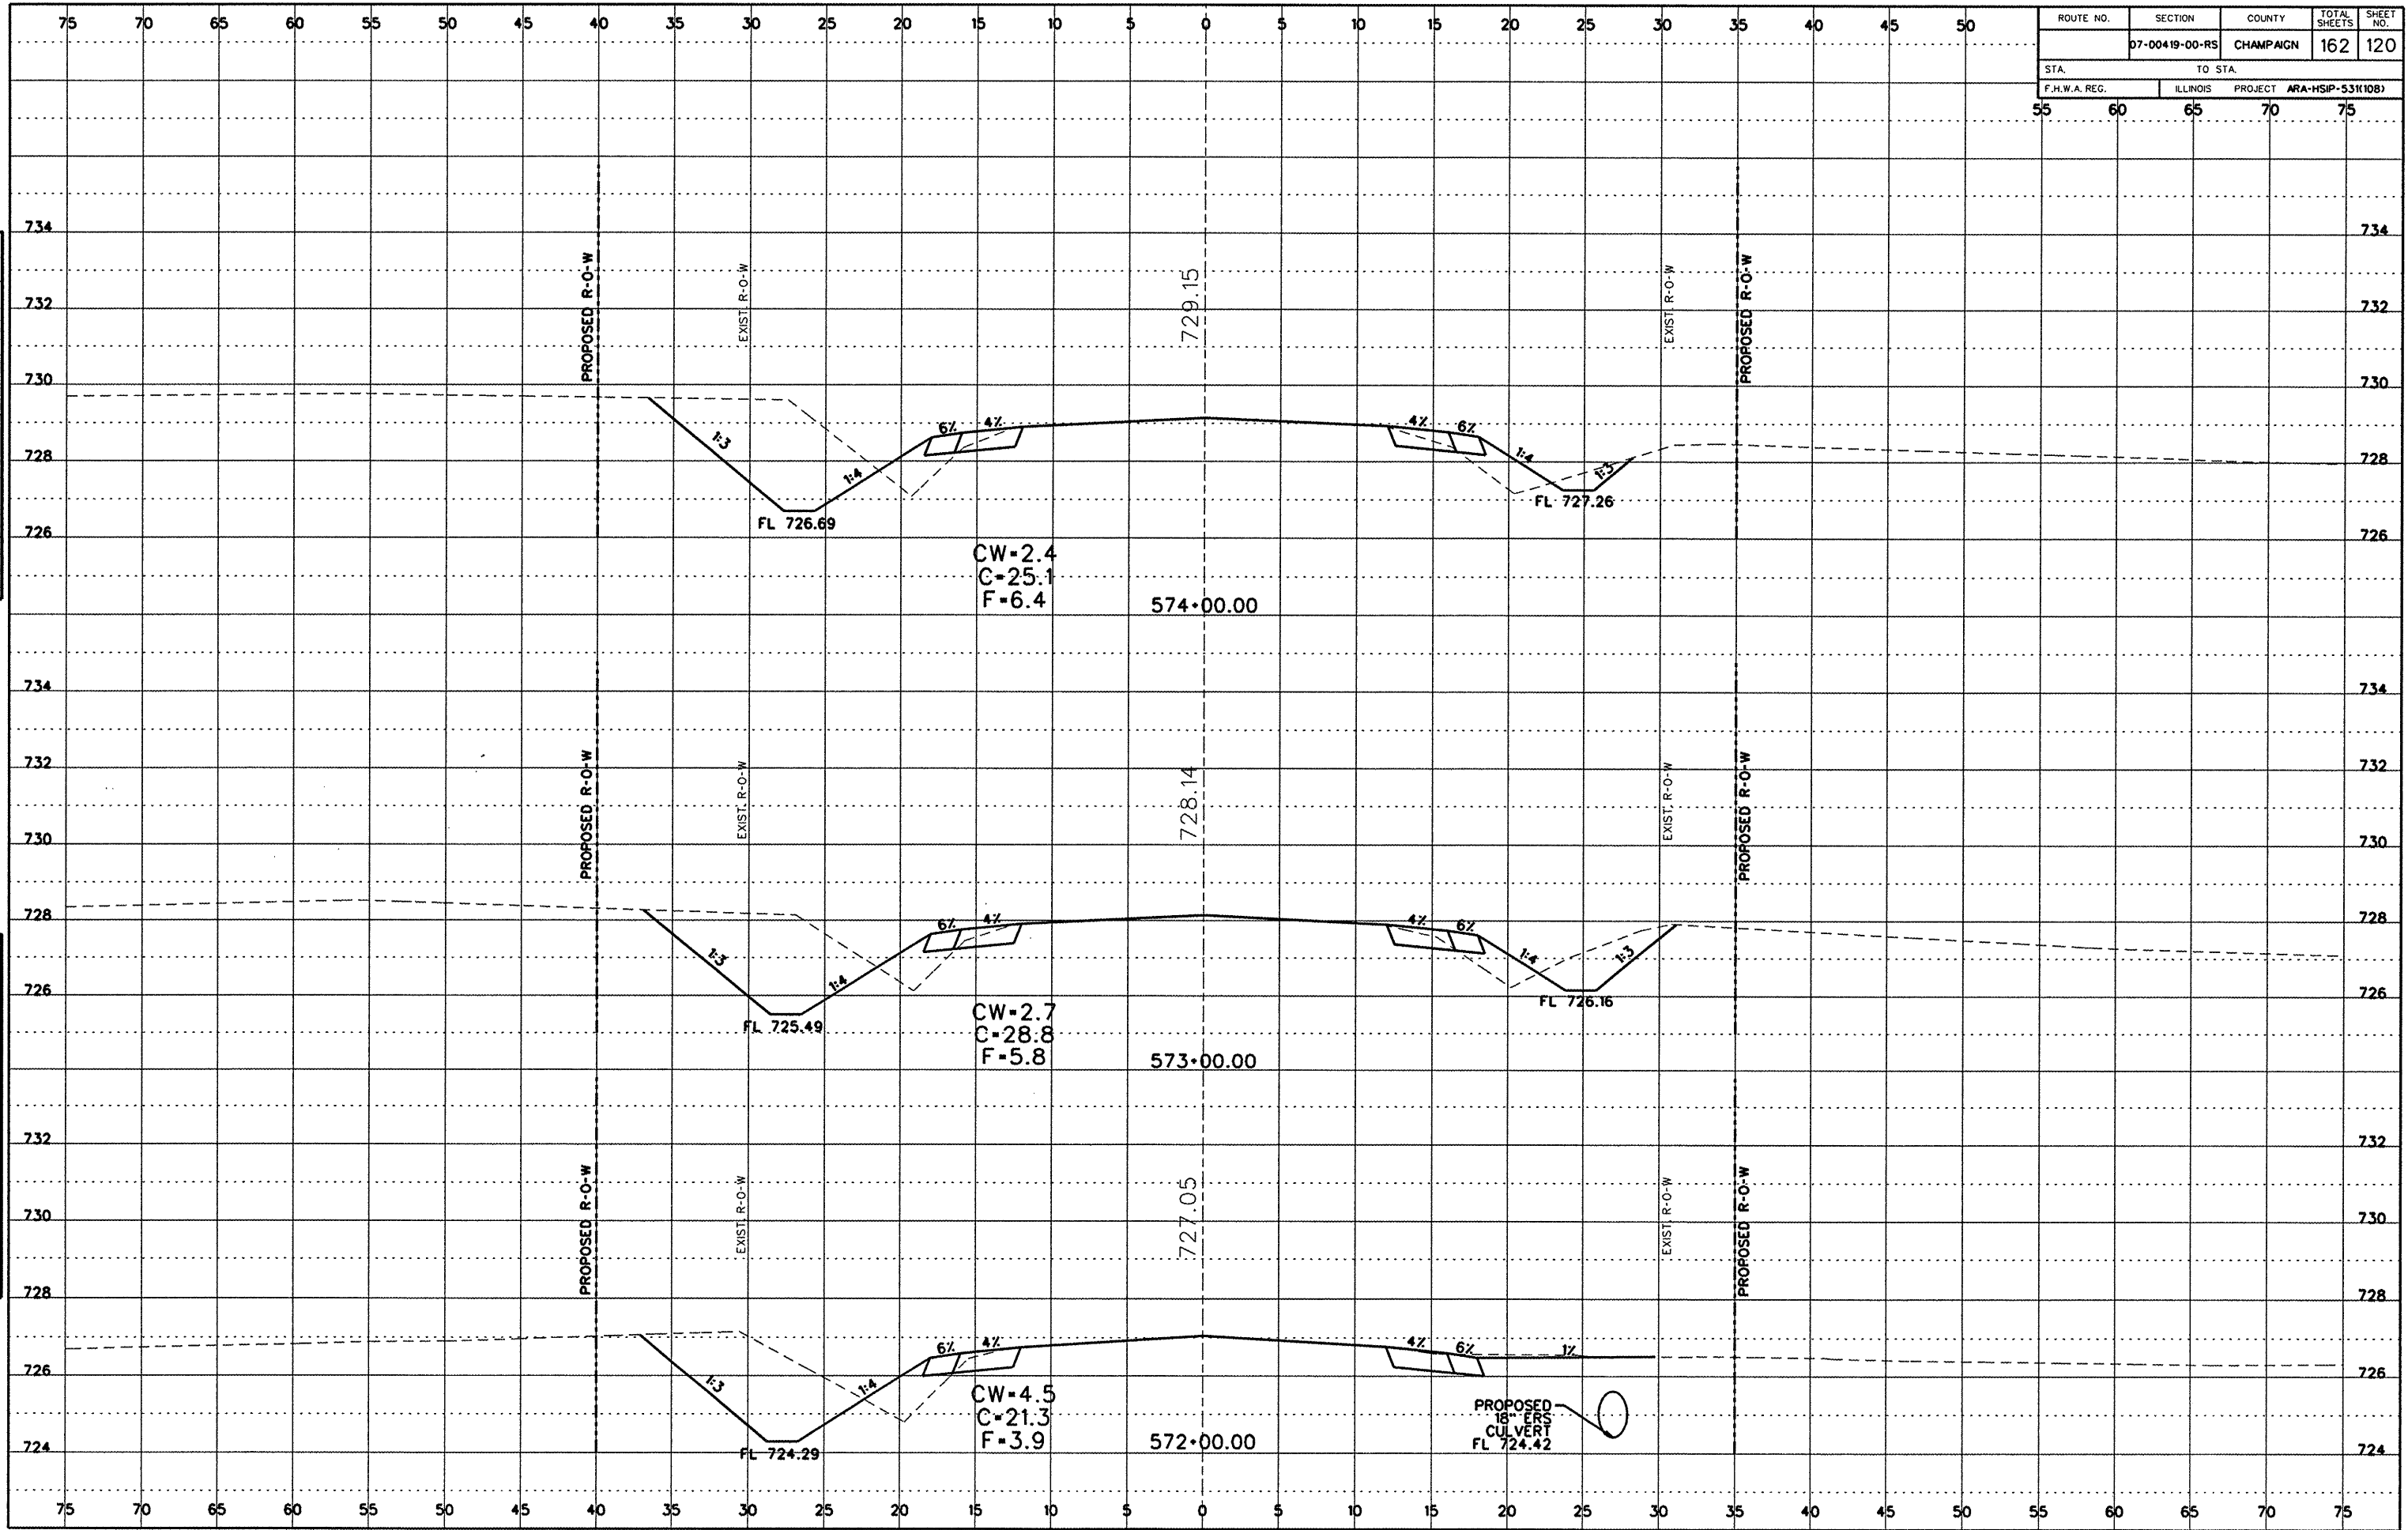

Cross Section Sheets (600E to R145).dgn 7/20/2009 11:36:02 AM