


ROUTE NO.	SECTION	COUNTY	TOTAL SHEETS	SHEET NO.
	07-00419-00-RS	CHAMPAIGN	162	121
STA.		TO STA.		
F.H.W.A. REG.		ILLINOIS PROJECT ARA-HSP-531(10B)		

DATE: \_\_\_\_\_  
 BY: \_\_\_\_\_  
 SURVEY NO.: \_\_\_\_\_  
 NOTE BOOK NO.: \_\_\_\_\_  
 DATE CHECKED: \_\_\_\_\_  
 BY: \_\_\_\_\_

DATE: \_\_\_\_\_  
 BY: \_\_\_\_\_  
 SURVEY NO.: \_\_\_\_\_  
 NOTE BOOK NO.: \_\_\_\_\_  
 DATE CHECKED: \_\_\_\_\_  
 BY: \_\_\_\_\_

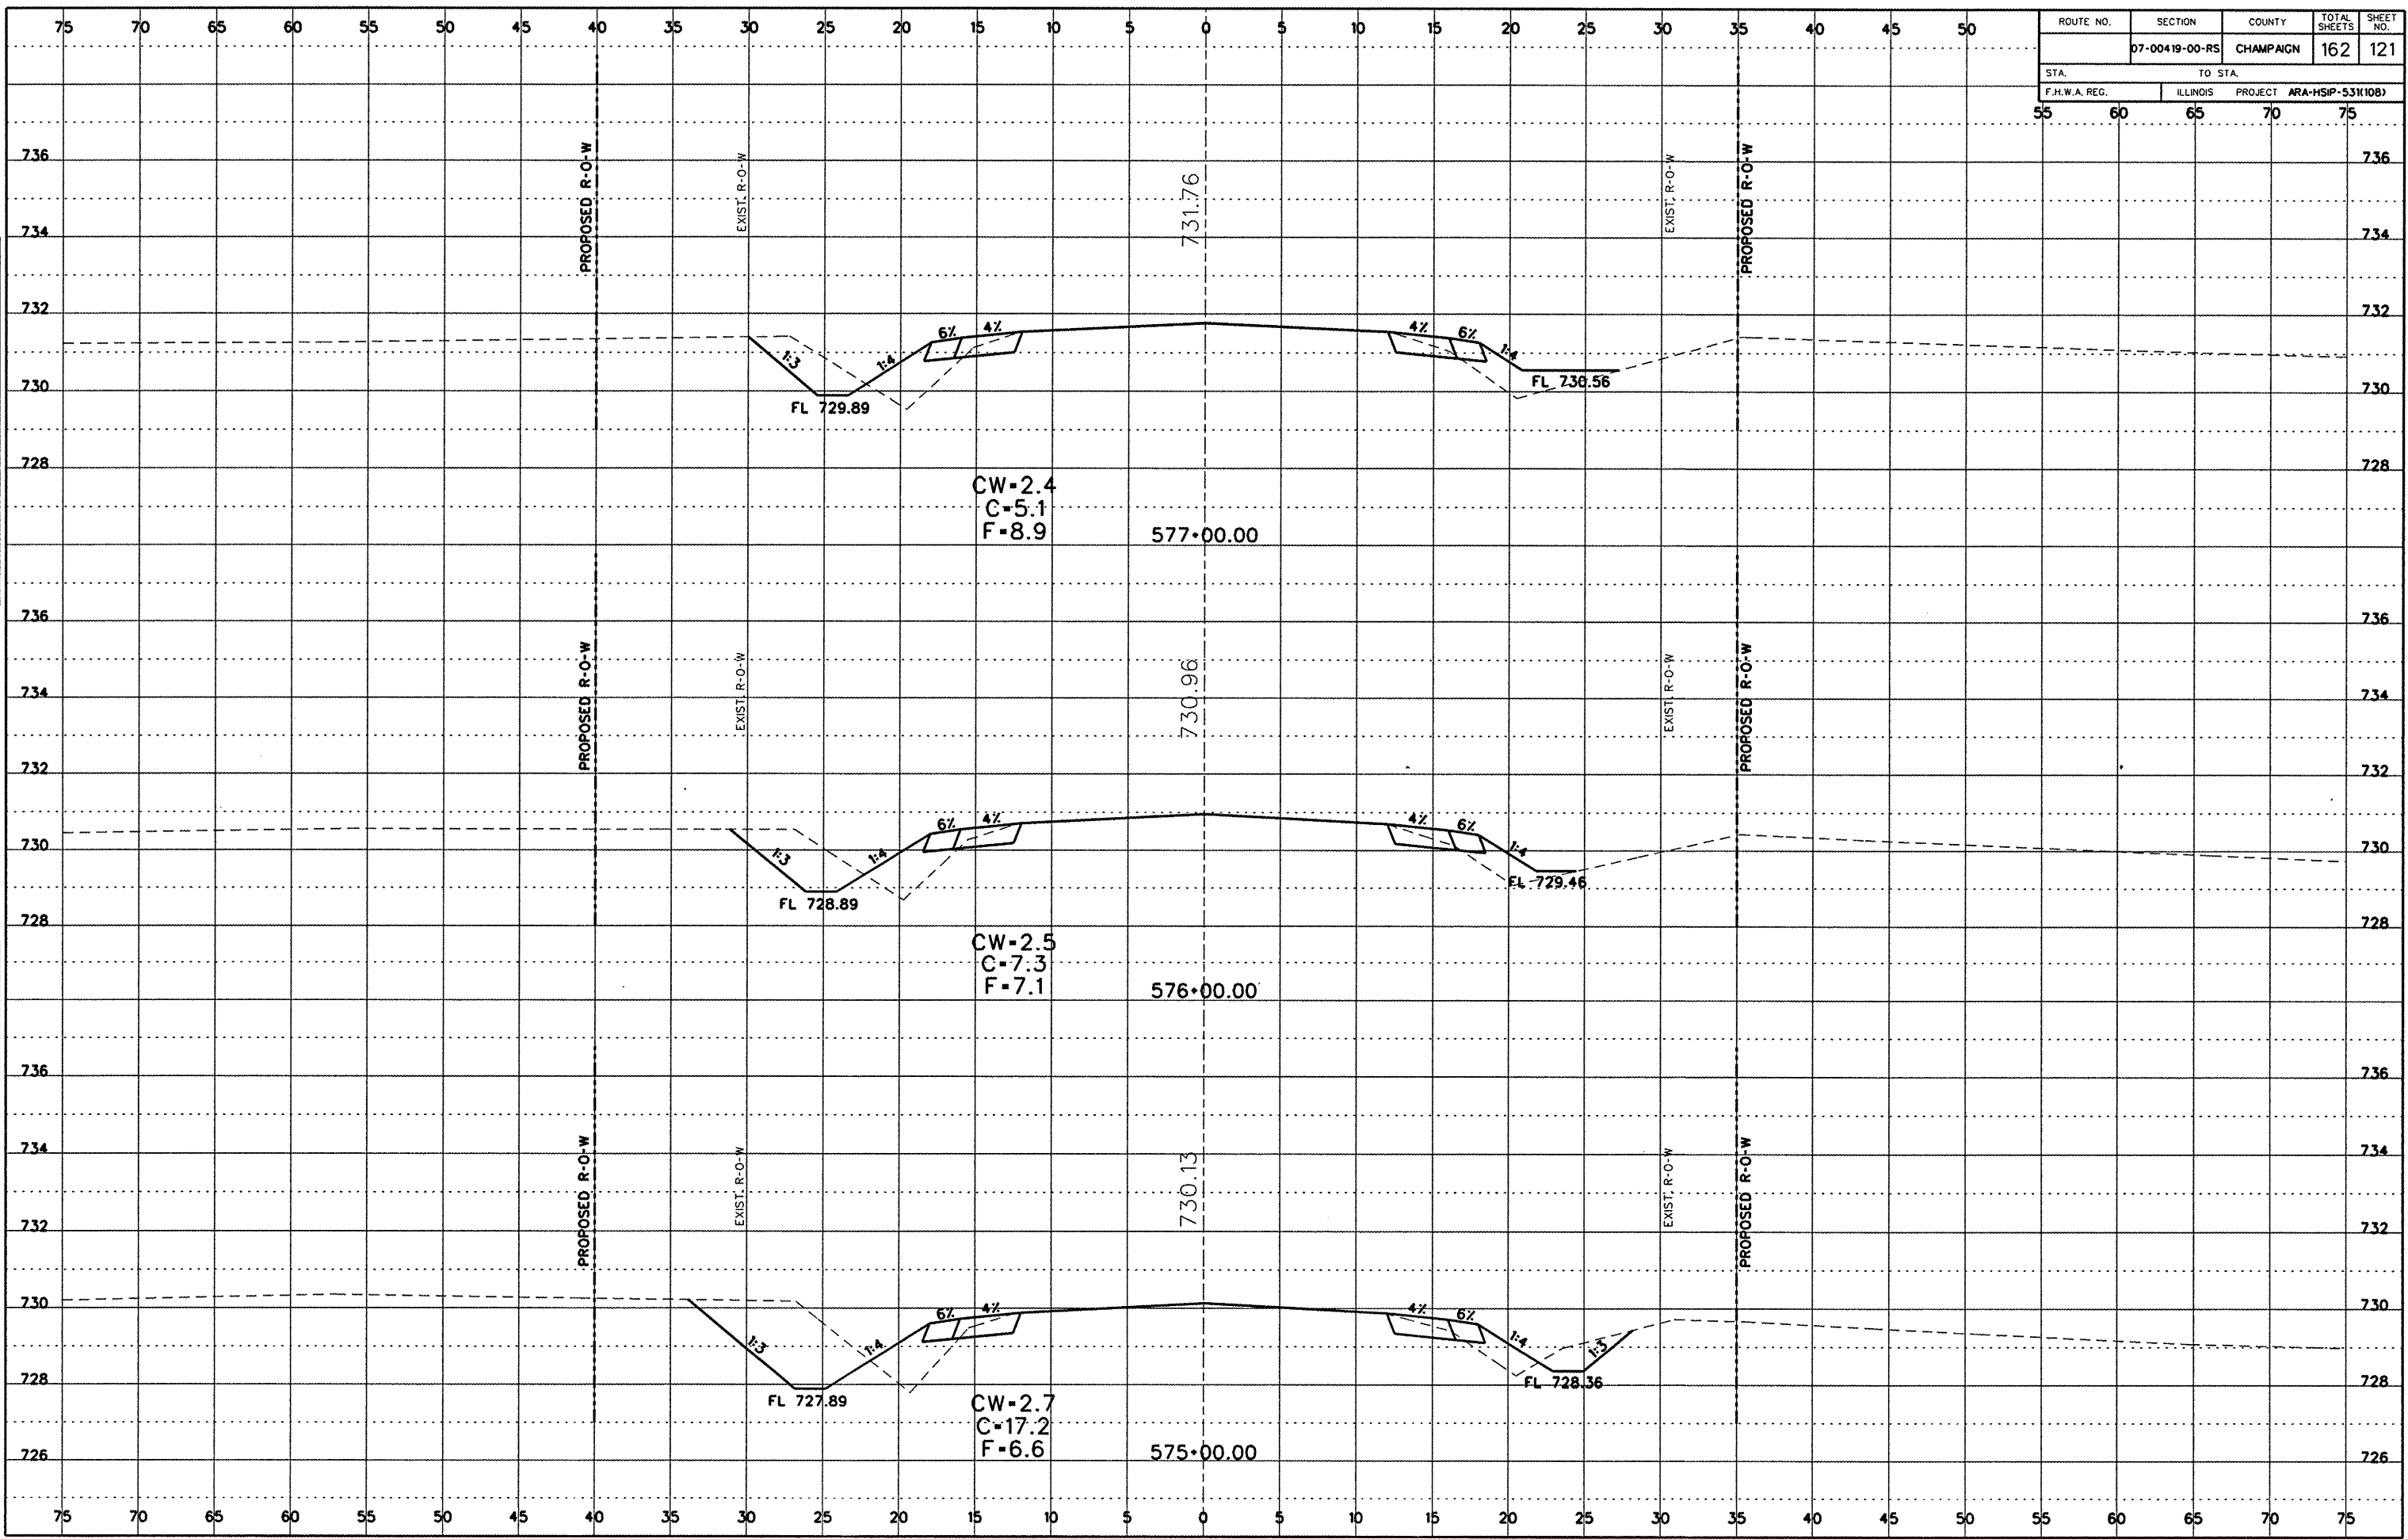

Cross Section Sheets (600E to R145).dgn 7/20/2009 11:36:02 AM