


ROUTE NO.	SECTION	COUNTY	TOTAL SHEETS	SHEET NO.
	07-00419-00-RS	CHAMPAIGN	162	122
STA.		TO STA.		
F.H.W.A. REG.		ILLINOS PROJECT ARA-HSP-531(10B)		

DATE
BY
SERVED TO
SURVEY
NOTE BOOK
NO.

DATE
BY
SERVED TO
SURVEY
NOTE BOOK
NO.

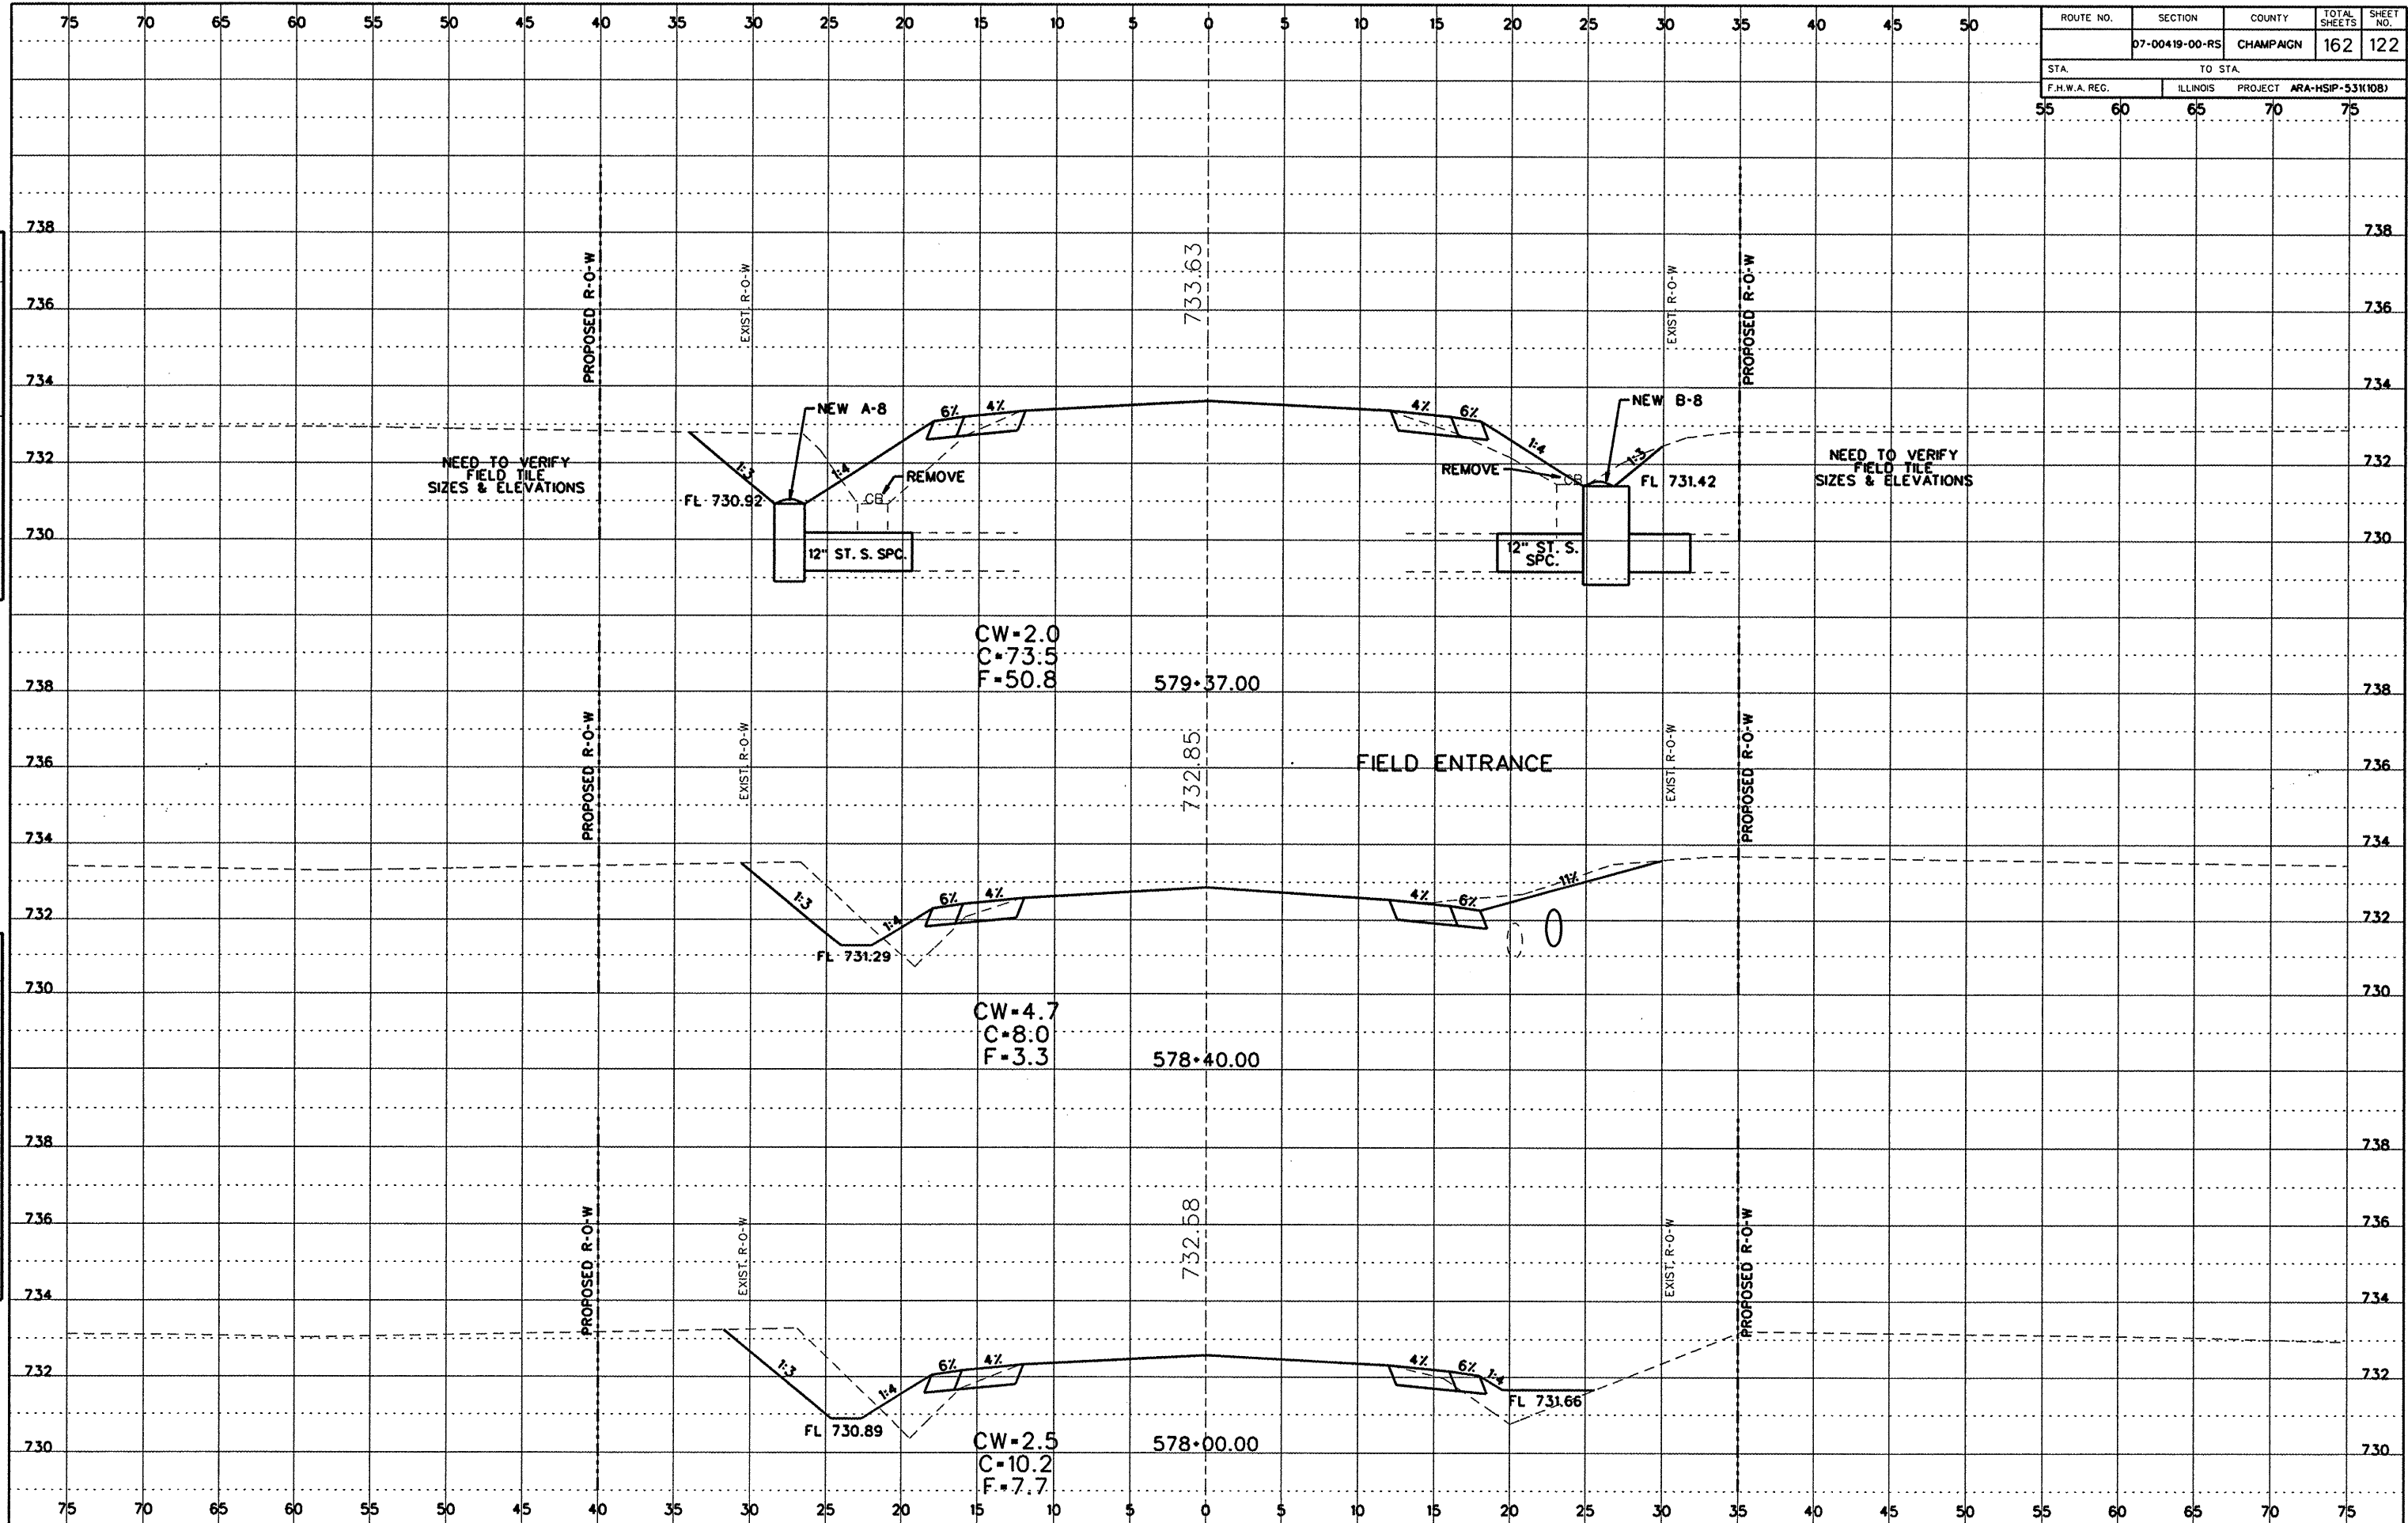

Cross Section Sheets (600E to R145).dgn 7/20/2009 11:36:03 AM