


ROUTE NO.	SECTION	COUNTY	TOTAL SHEETS	SHEET NO.
	07-00419-00-RS	CHAMPAIGN	162	131
STA.		TO STA.		
F.H.W.A. REG.		ILLINOIS PROJECT ARA-HSIP-531(108)		
	55	60	65	70
	75			

DATE	
BY	
PROJECT	
NO. 1	
NO. 2	
DATE	
BY	
PROJECT	
NO. 1	
NO. 2	
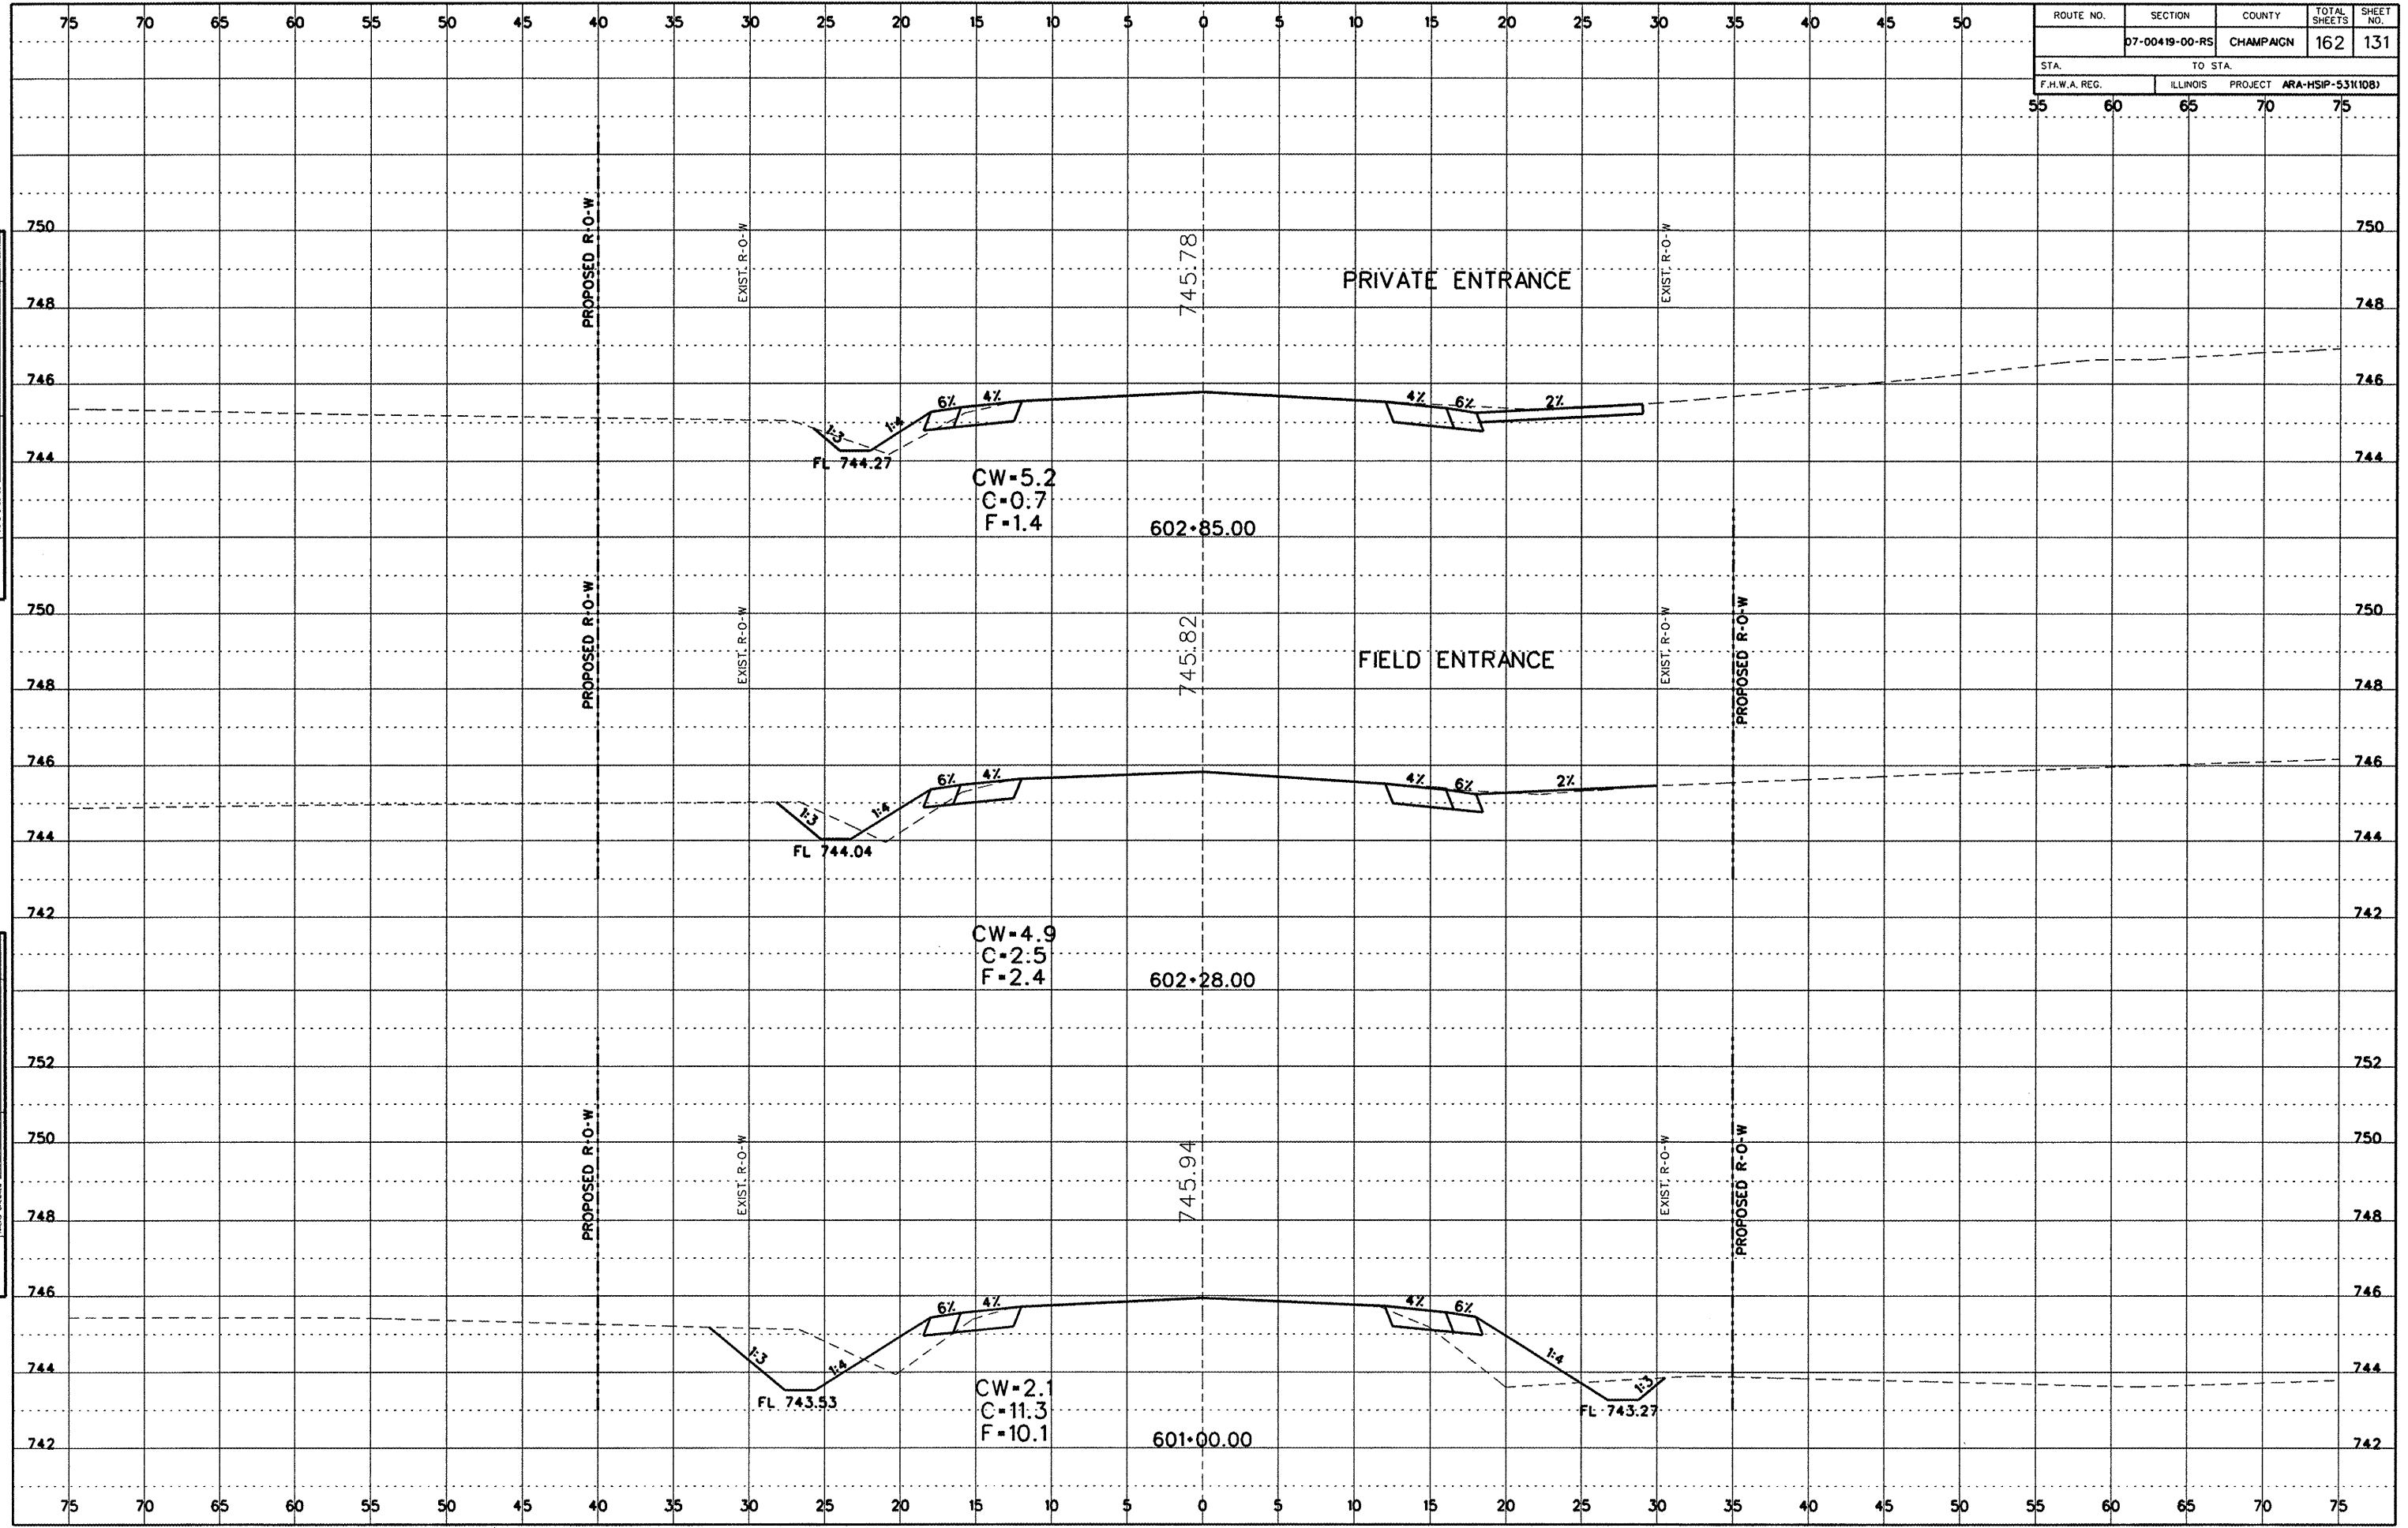

Cross Section Sheets (600E to R145).dgn 8/20/2009 12:48:24 PM