


ROUTE NO.	SECTION	COUNTY	TOTAL SHEETS	SHEET NO.
	07-00419-00-RS	CHAMPAIGN	162	132
STA.		TO STA.		
F.H.W.A. REG.		ILLINOIS PROJECT ARA-HSP-53110B1		

DATE  
BY  
SURVEY  
NOTE BOOK NO.  
MARKS  
MADE ORIGIN

DATE  
BY  
SURVEY  
NOTE BOOK NO.  
MARKS  
MADE ORIGIN

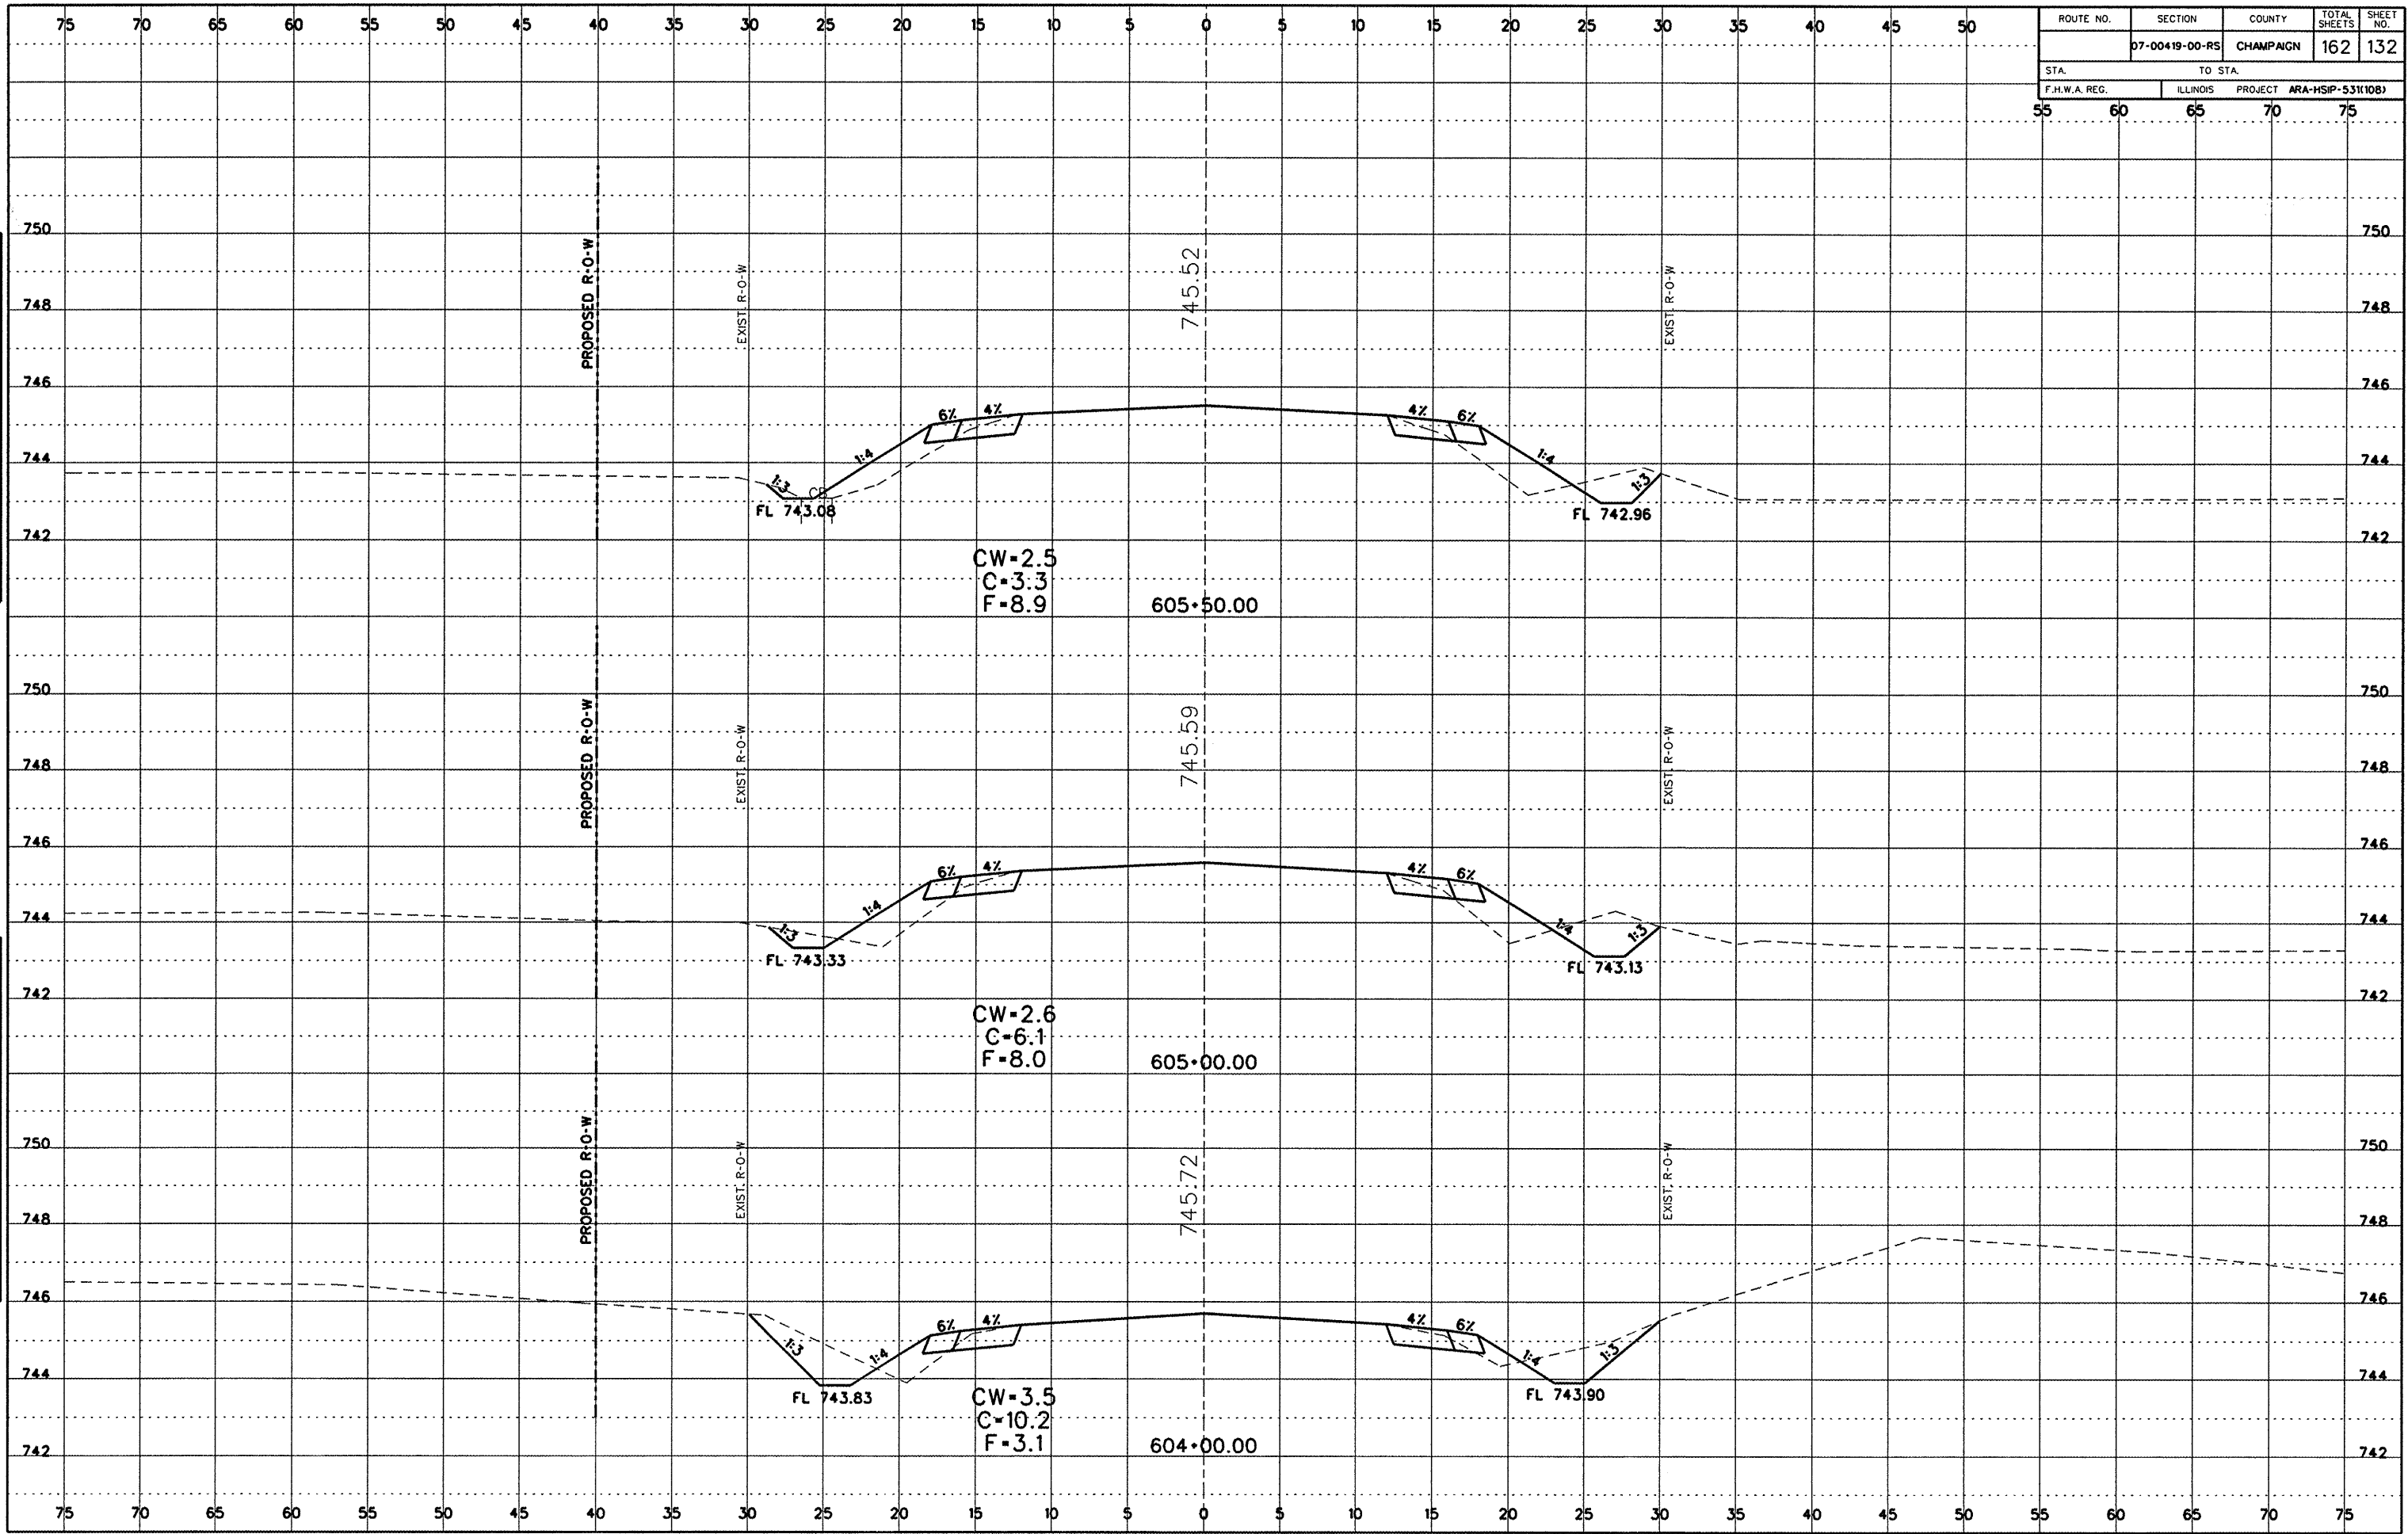

Cross Section Sheets (600E to Rt45).dgn 8/20/2009 12:59:11 PM